


CERTIFICATE OF SURVEY


PART OF GOVERNMENT LOT 4, SECTION 13,
TOWNSHIP 139 NORTH, RANGE 30 WEST,
CASS COUNTY, MINNESOTA

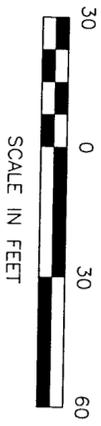

● DENOTES MONUMENT FOUND
○ DENOTES IRON MONUMENT SET MARKED BY LICENSE NO. 21367

ORIENTATION OF THIS BEARING SYSTEM IS BASED ON THE SOUTH LINE OF GOV'T LOT 4 TO HAVE AN ASSUMED BEARING OF EAST-WEST.

NOTE: SHORELINE LOCATED ON 7/29/99

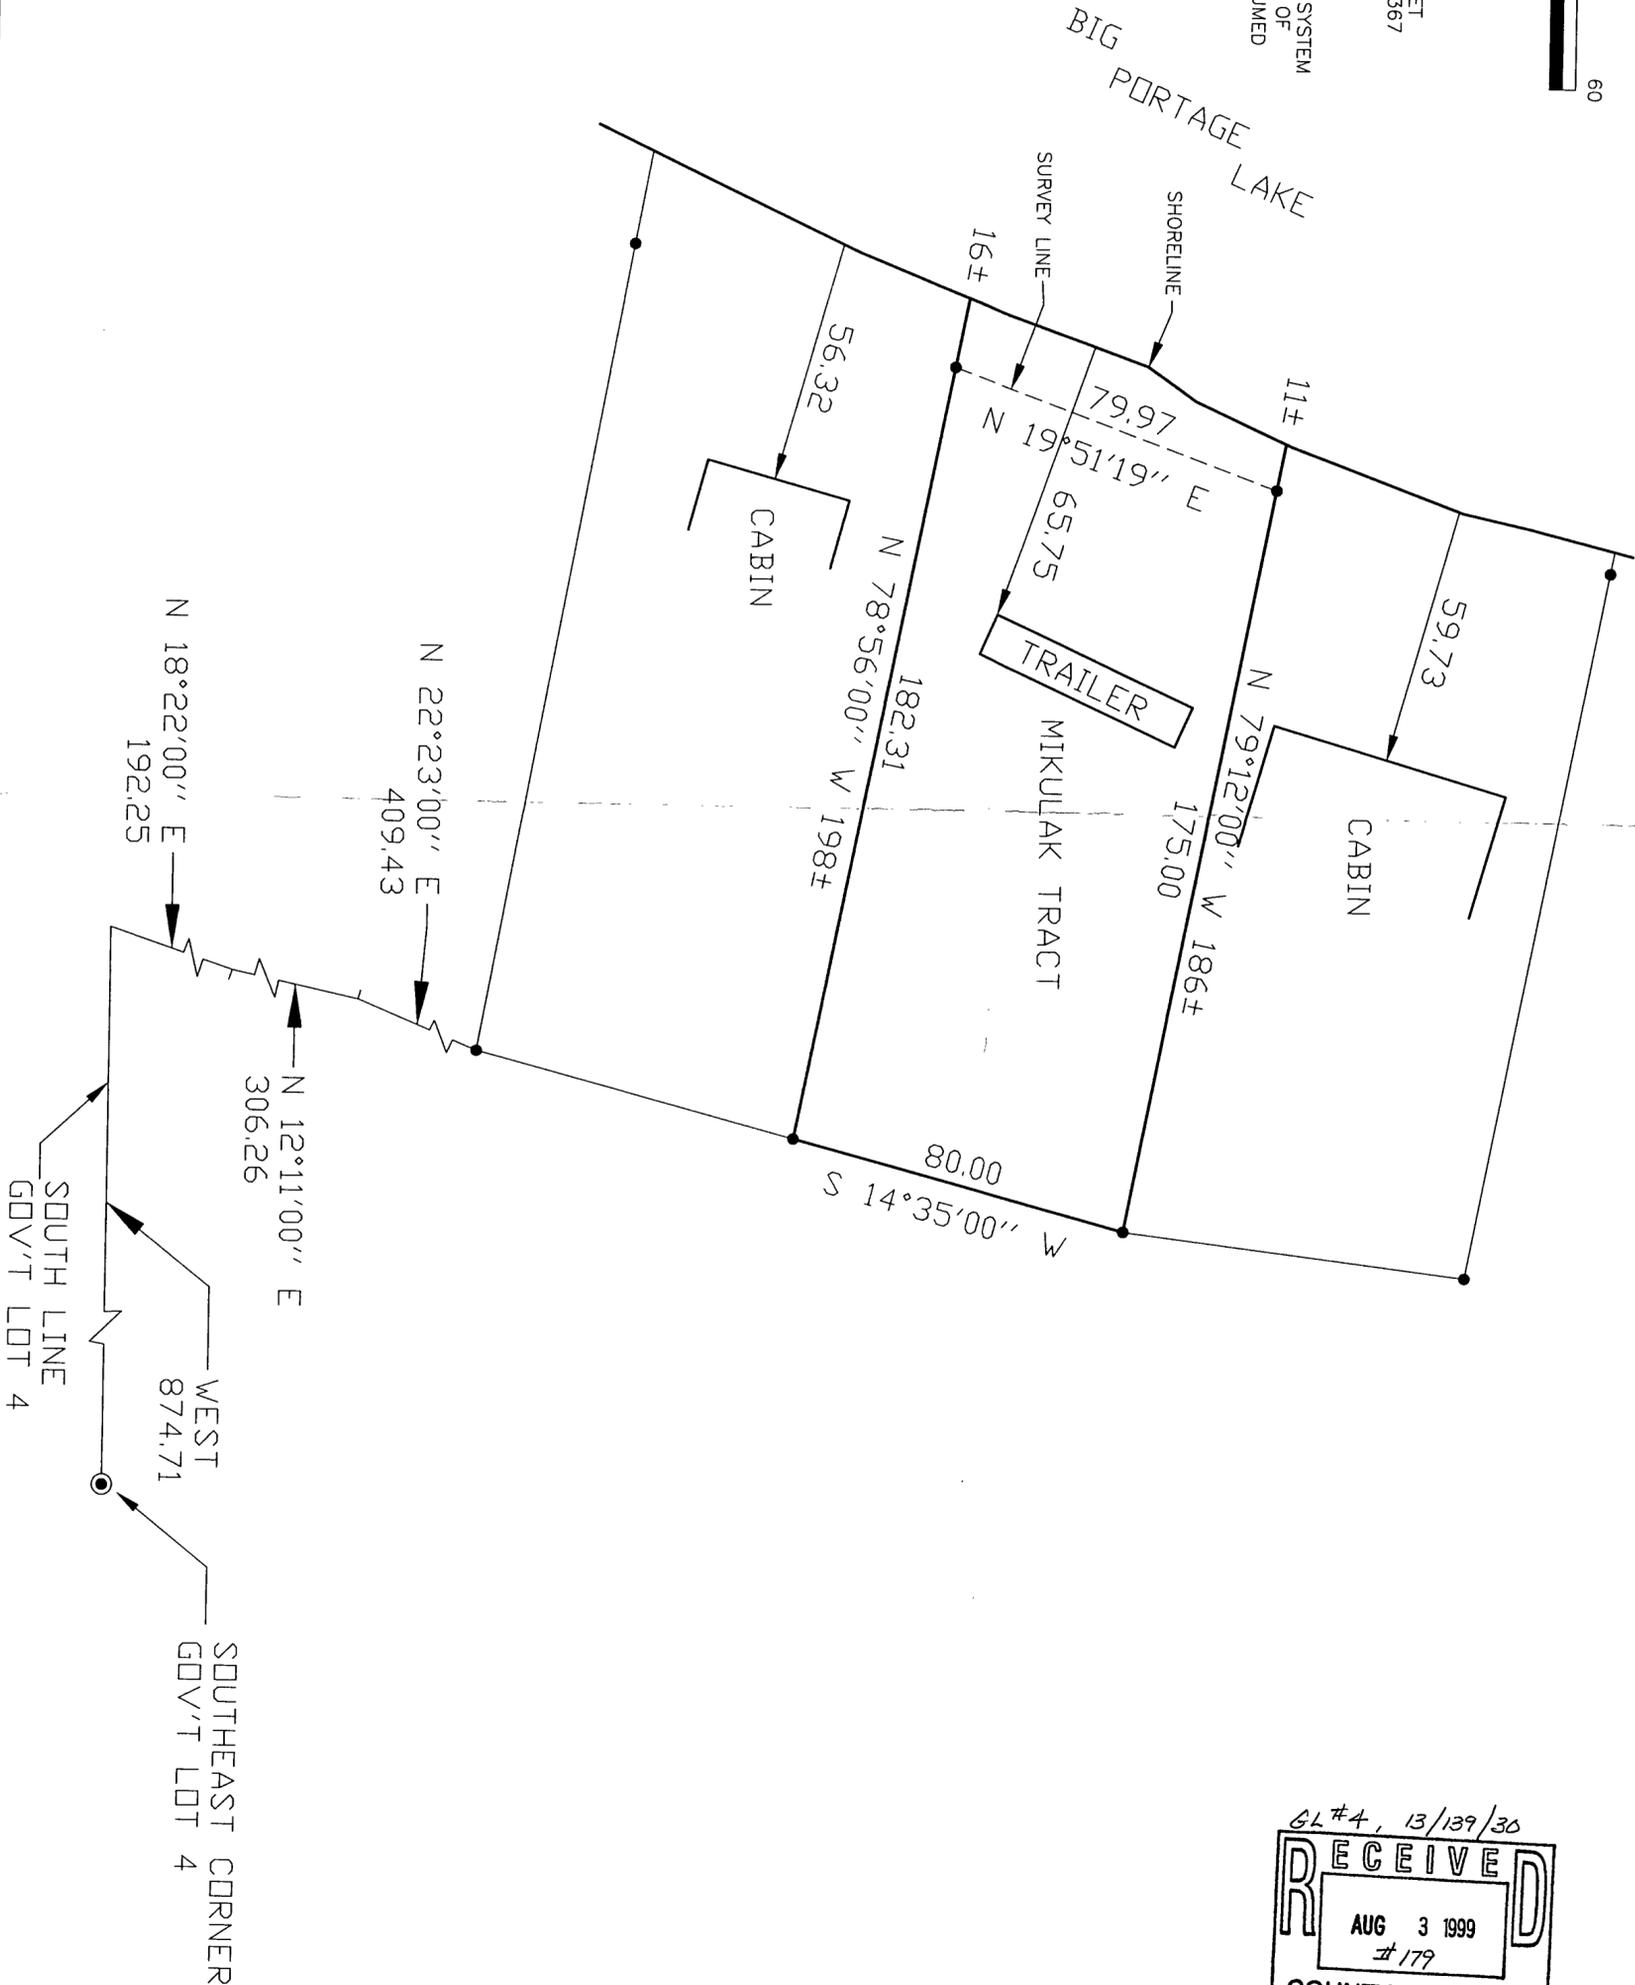

GL #4, 13/139/30
RECEIVED
AUG 3 1999
#179
COUNTY SURVEYOR

CERTIFICATE OF SURVEY BOB RICE PO BOX 309 PINE RIVER, MN. 56474	PROJ. MGR. TLF	COMPUTER: 992162	DATE: 7/30/99	REVISIONS DATE DESCRIPTION BY	HEREBY CERTIFY THAT THIS SURVEY, PLAN, SPECIFICATION OR REPORT WAS PREPARED BY ME OR UNDER MY DIRECT SUPERVISION AND THAT I AM A DULY LICENSED ENGINEER OR LAND SURVEYOR UNDER THE LAWS OF THE STATE OF MINNESOTA. DATE: 7/30/99 LIC. NO. 21367	Landecker & Associates, Inc. Engineering - Surveying - Planning Walker, MN 56484 Phone: 218-547-1296 Fax: 218-547-2272
	CHECKED BY: TLF	FIELD BOOK: BOOK 151 PG. 70	SCALE: HORZ. 1"=30'	VERT. NONE		
DRAWN BY: DRG	FILE NO: W992162					