



CERTIFICATE OF SURVEY

PART OF GOVERNMENT LOT 1, SECTION 24,
TOWNSHIP 139 NORTH, RANGE 30 WEST,
CASS COUNTY, MINNESOTA

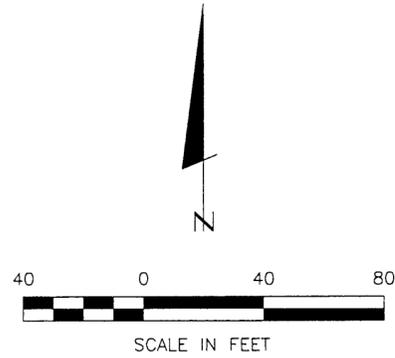

● DENOTES MONUMENT FOUND

ORIENTATION OF THIS BEARING SYSTEM
IS BASED ON THE EAST LINE OF
GOV'T LOT 1 TO HAVE AN ASSUMED
BEARING OF S 0° 45' 25" W.

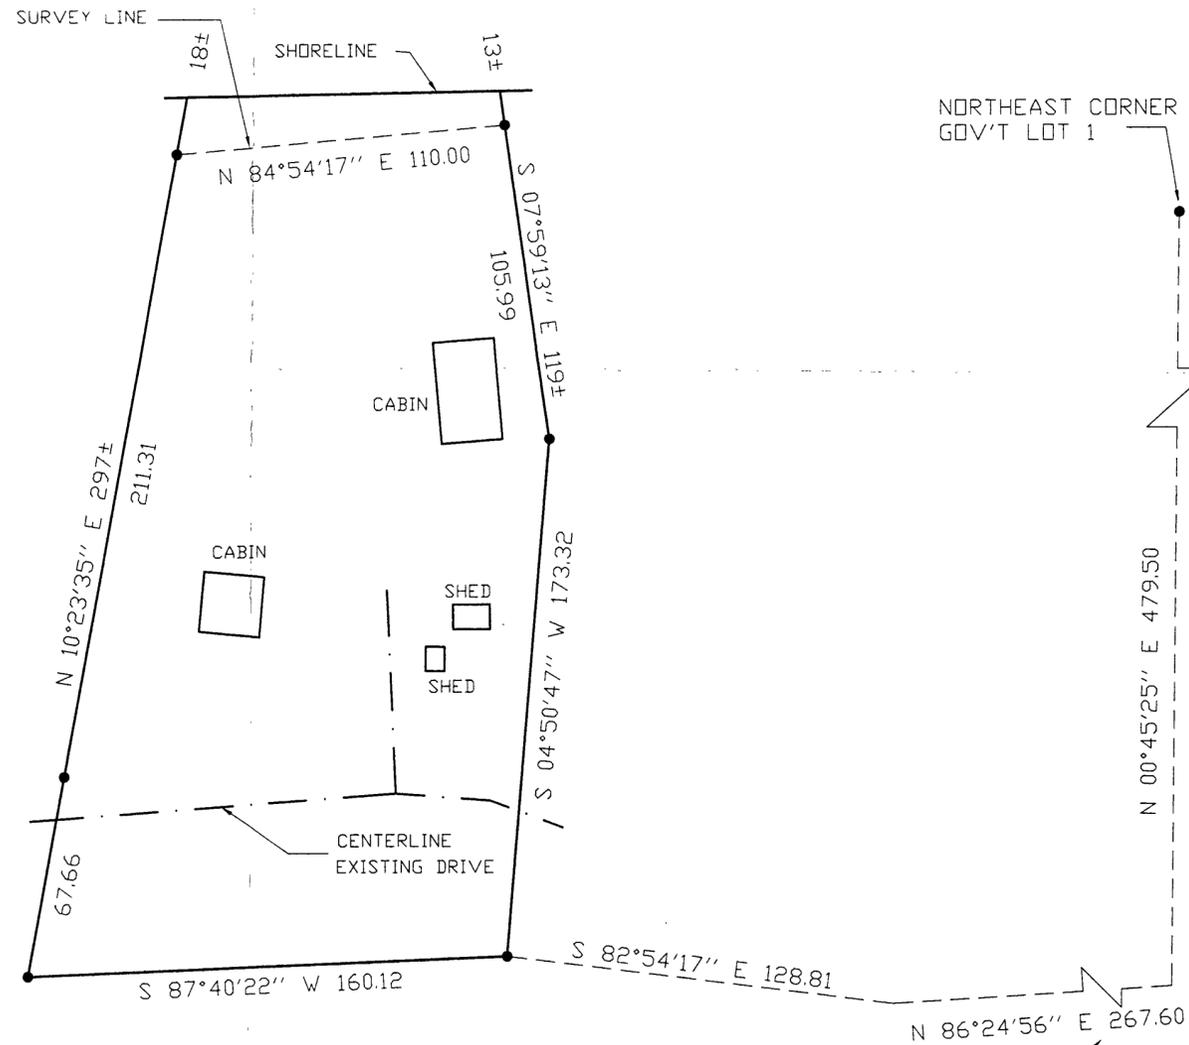

NOTE: DESCRIPTION PER DOC
#333020 CONTAINS A
TYPOGRAPHICAL ERROR. DEED
DESCRIPTION RECITES 479.60 FEET
(SHOULD BE 267.60 FEET).

61 24/39/30
RECEIVED
AUG 12 1999
#185
COUNTY SURVEYOR

I HEREBY CERTIFY THAT THIS SURVEY, PLAN, SPECIFICATION OR REPORT WAS PREPARED BY ME OR UNDER MY DIRECT SUPERVISION AND THAT I AM A DULY LICENSED ENGINEER OR LAND SURVEYOR UNDER THE LAWS OF THE STATE OF MINNESOTA. DATE: 8/19/99 LIC. NO. 21367				
PROJECT MGR. TLF	COMPUTER: 992100	DATE: 8/19/99	REVISIONS DESCRIPTION	BY
CHECKED BY: TLF	FIELD BOOK: BOOK 151 PG. 68	SCALE: 1"=40'	DATE	BY
DRAWN BY: DRG	FILE NO.: W992100	HORIZ. VERT. NONE	DATE	BY
CERTIFICATE OF SURVEY CAROLE & FRANK HANSEN 3327 NOBLE NORTH MINNEAPOLIS, MN. 55422		LANDecker & Associates, Inc. Engineering - Surveying - Planning Walker, MN 5684 Phone: 218-547-1296 Fax: 218-547-2272		
SHEET 1 of 1		COUNTY SURVEYOR		