



# CERTIFICATE OF SURVEY

PARTS OF GOVERNMENT LOT 4 AND SOUTHEAST QUARTER  
OF SOUTHWEST QUARTER, SECTION 5,  
TOWNSHIP 141 NORTH, RANGE 29 WEST,  
CASS COUNTY, MINNESOTA

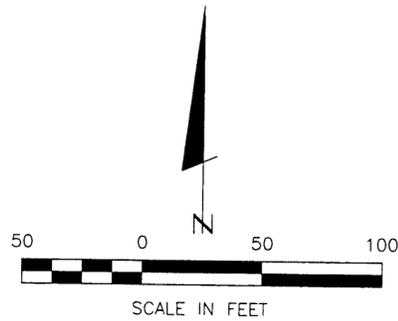

● DENOTES MONUMENT FOUND

ORIENTATION OF THIS BEARING SYSTEM  
IS BASED ON THE SOUTH LINE OF  
GOV'T LOT 4 TO HAVE AN ASSUMED  
BEARING OF N 89° 48' 53" E.

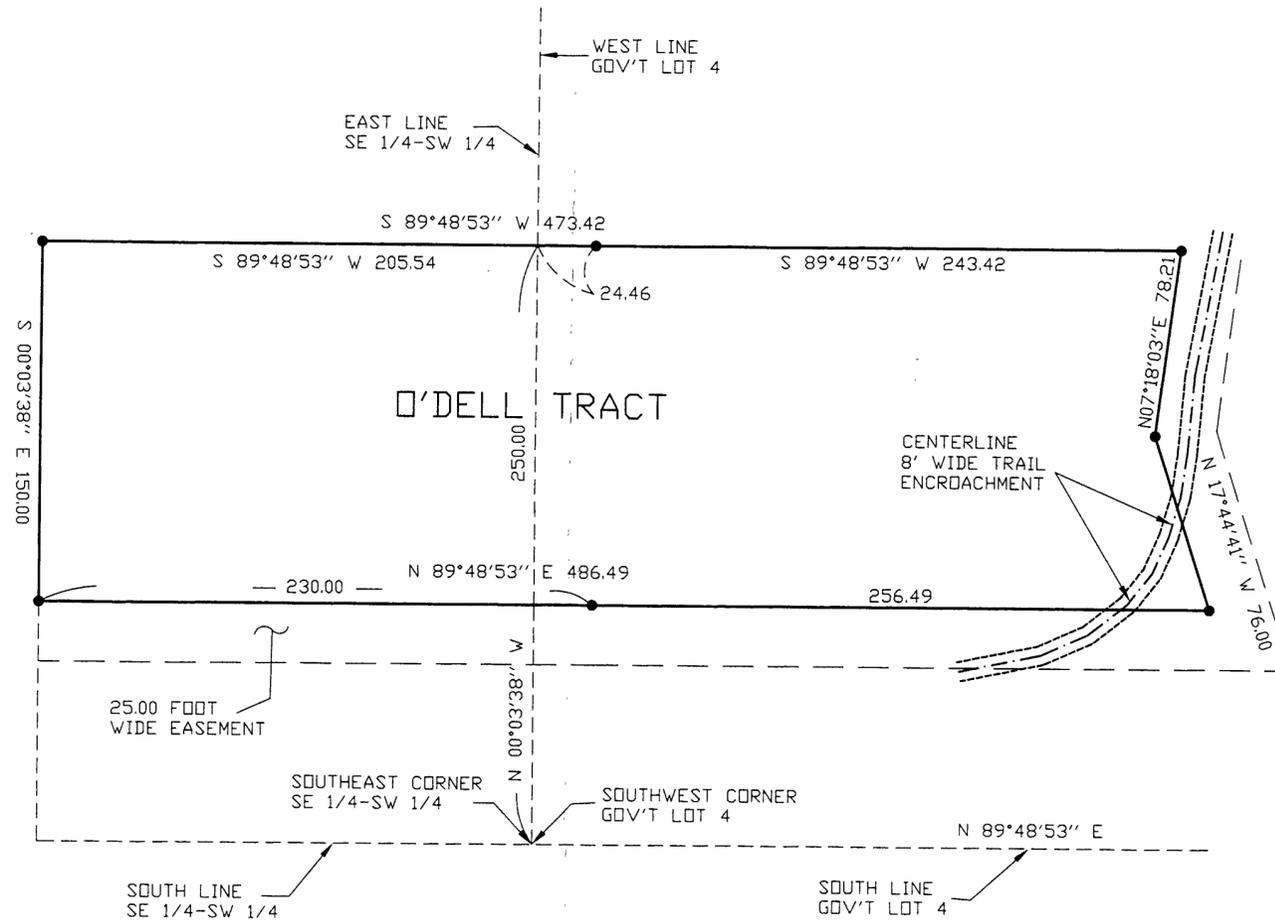

CLT. SE/SW 5/14/29  
**RECEIVED**  
AUG 12 1999  
#186  
COUNTY SURVEYOR

**Landecker & Associates, Inc.**  
Engineering • Surveying • Planning  
Walker, MN 56484  
Phone: 218-5471296 Fax: 218-5472772

I HEREBY CERTIFY THAT THIS SURVEY, PLAN, SPECIFICATION OR REPORT WAS PREPARED BY ME OR UNDER MY CLOSE PERSONAL SUPERVISION AND THAT I AM A DULY LICENSED ENGINEER OR LAND SURVEYOR UNDER THE LAWS OF THE STATE OF MINNESOTA.  
*Robert O'Dell*  
DATE: 8/19/99 LIC. NO. 21367

REVISIONS	DESCRIPTION	DATE

DATE: 8/19/99  
SCALE: 1"=50'  
HORZ. 1"=50'  
VERT. NONE

COMPUTER: 992168  
FIELD BOOK: BOOK 151 PG. 74  
FILE NO: W992168

PROJ. MGR. TLF  
CHECKED BY: TLF  
DRAWN BY: DRG

CERTIFICATE OF SURVEY  
ROBERT O'DELL  
905 W. 155TH ST.  
BURNSVILLE, MN. 55306