



# CERTIFICATE OF SURVEY

## LOTS 67 & 73 OF THE AUDITOR'S PLAT OF LONGVILLE

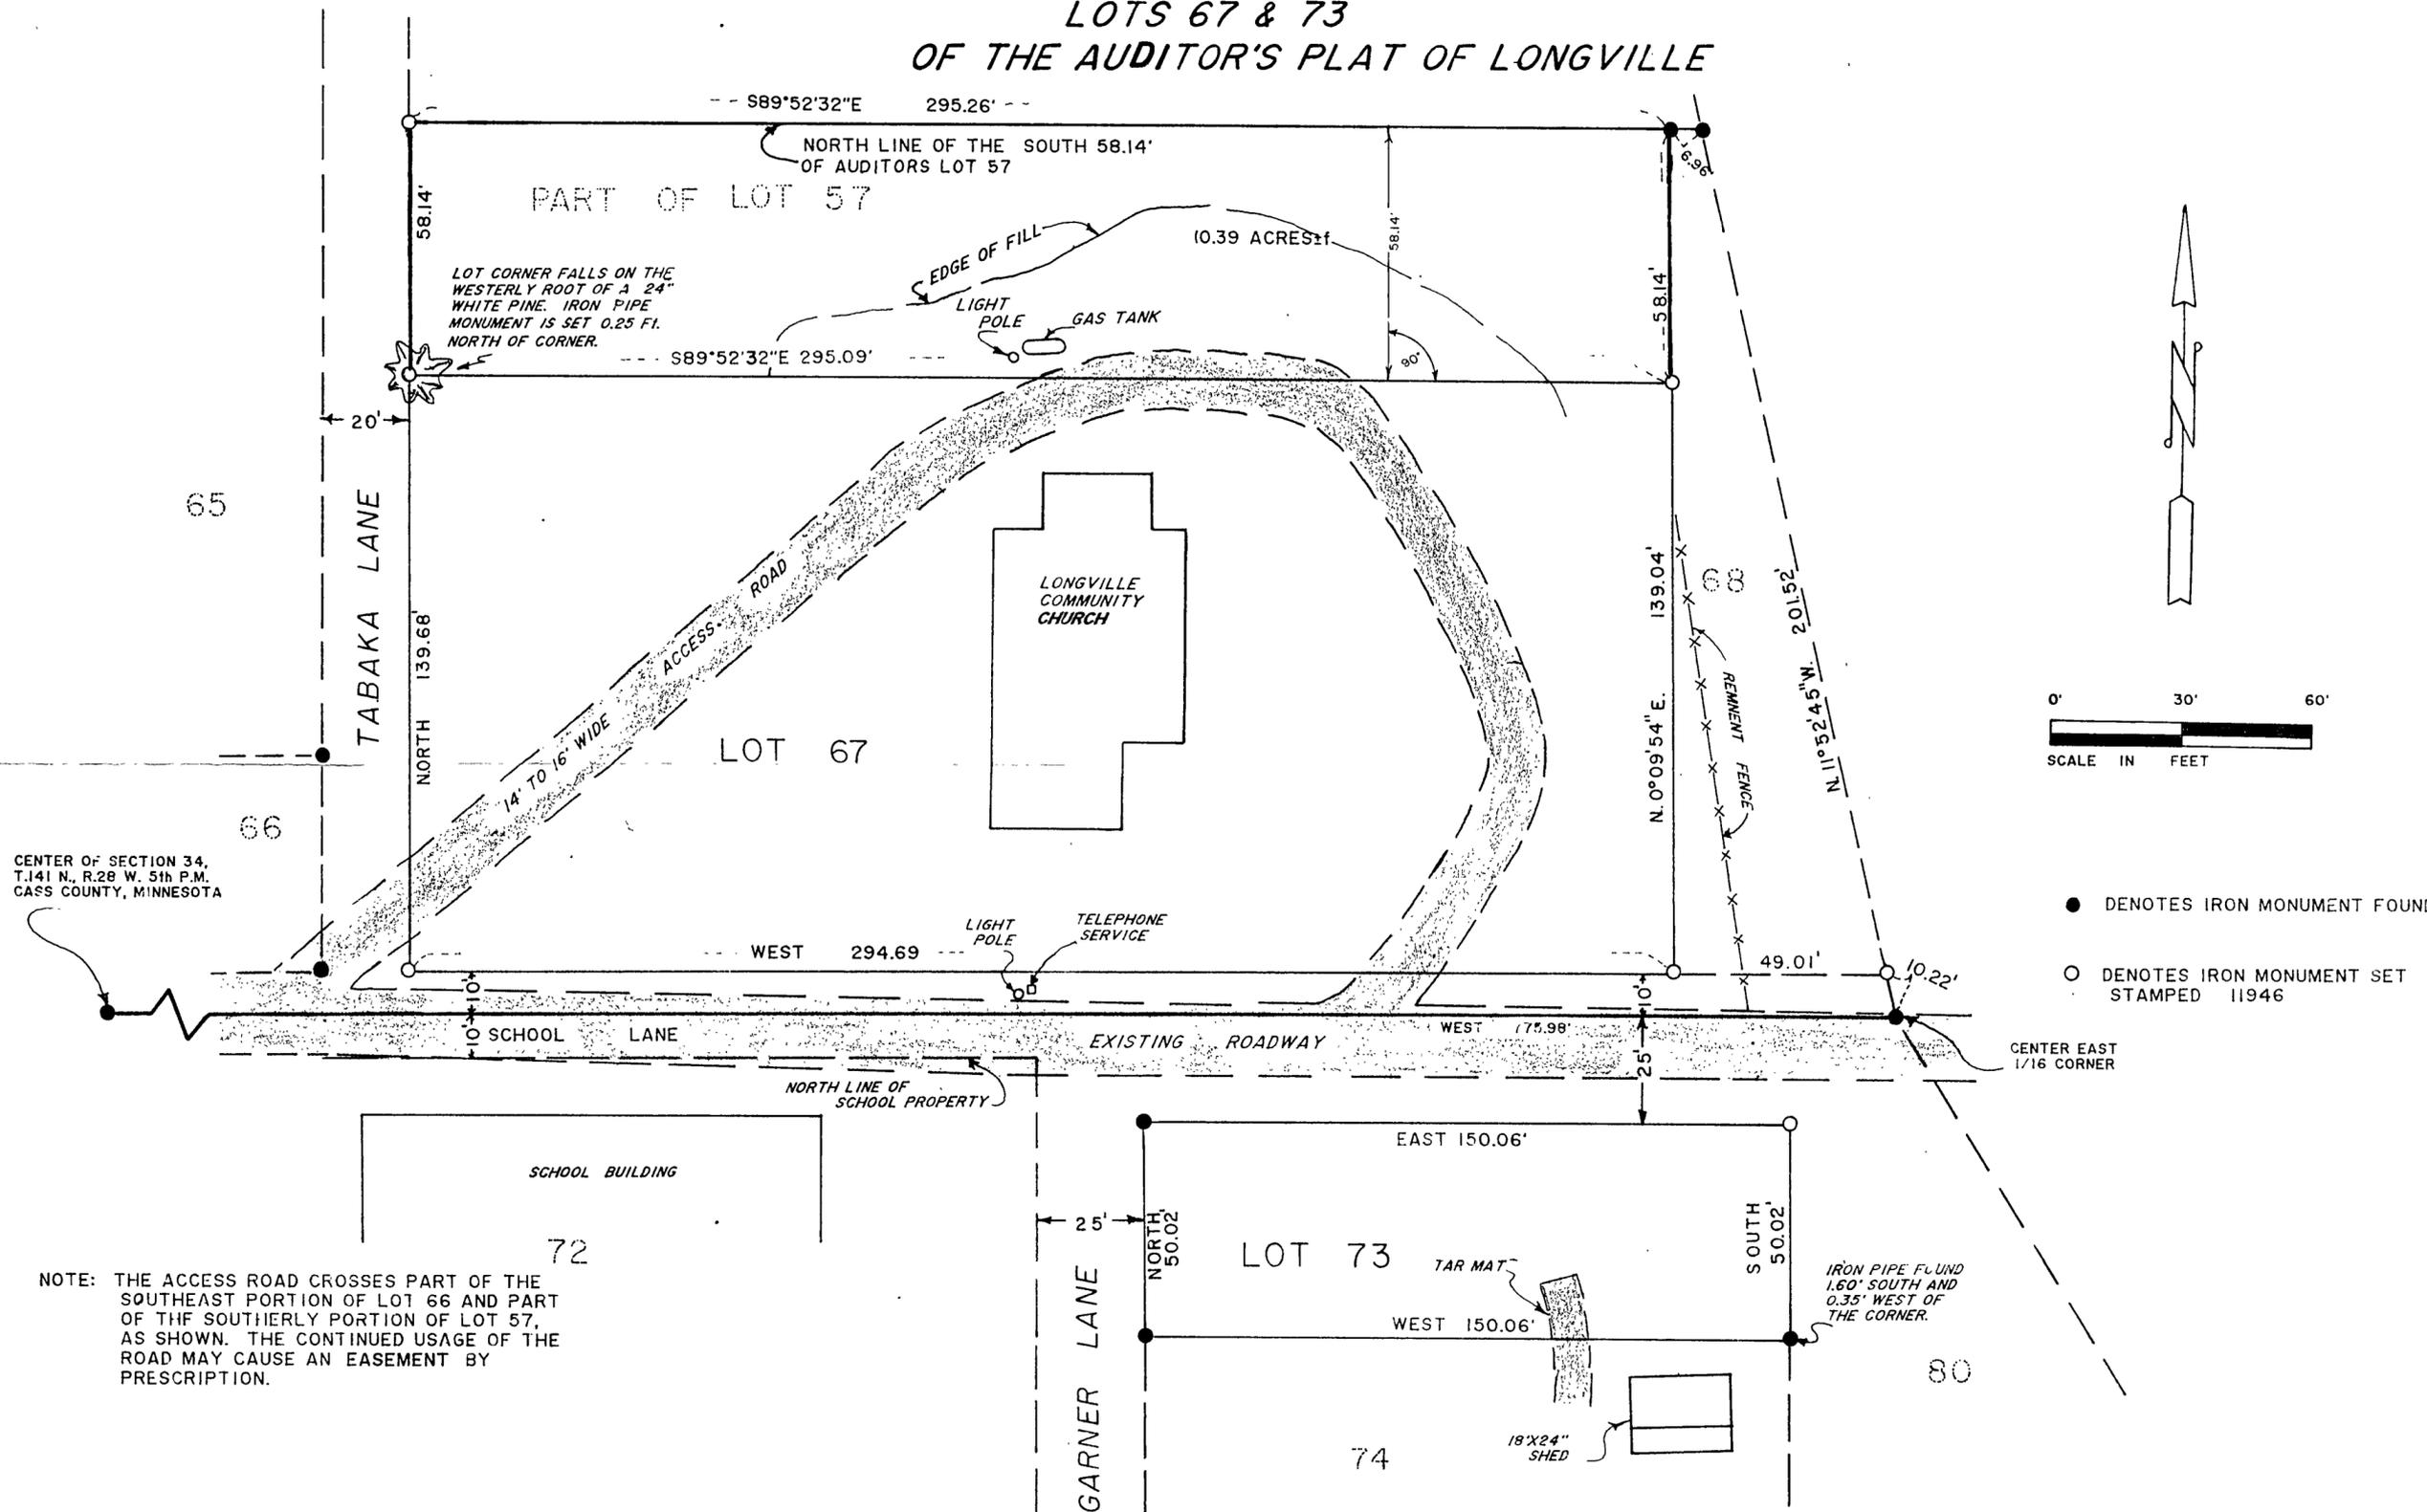

CENTER OF SECTION 34,  
T.141 N., R.28 W. 5th P.M.  
CASS COUNTY, MINNESOTA

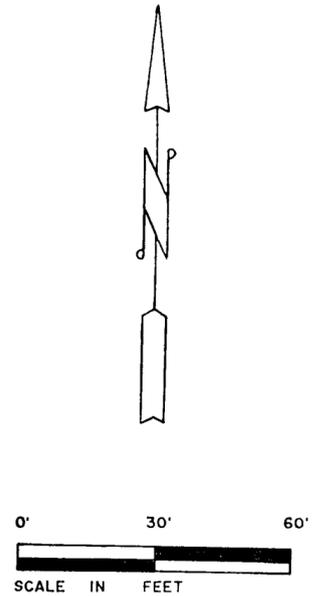

- DENOTES IRON MONUMENT FOUND
- DENOTES IRON MONUMENT SET STAMPED 11946

NOTE: THE ACCESS ROAD CROSSES PART OF THE SOUTHEAST PORTION OF LOT 66 AND PART OF THE SOUTHERLY PORTION OF LOT 57, AS SHOWN. THE CONTINUED USAGE OF THE ROAD MAY CAUSE AN EASEMENT BY PRESCRIPTION.

**AMI SURVEYORS & MAPPERS**  
 HCR #1, BOX 704  
 HACKENSACK, MINNESOTA, 56452  
 PHONE: (218) 682-2411

AMENDED 8/19/87 TO INCLUDE  
 THE SOUTH 58.14 ft. OF LOT 57.  
 R.M.

I HEREBY CERTIFY THAT THIS SURVEY AND REPORT WERE PREPARED BY ME OR UNDER MY DIRECT SUPERVISION AND THAT I AM A DULY REGISTERED LAND SURVEYOR UNDER THE LAWS OF THE STATE OF MINNESOTA.  
*Roger A. Mustonen* June 3, 1987  
 ROGER A. MUSTONEN, RLS 11946