

CERTIFICATE OF SURVEY

PART OF THE SOUTHEAST QUARTER OF THE SOUTHWEST QUARTER
SECTION 31, TOWNSHIP 135 NORTH, RANGE 29 WEST
CASS COUNTY, MINNESOTA


PROPOSED LEGAL DESCRIPTION

QUICK TRACT

The West 330 feet of the Southeast Quarter of the Southwest Quarter, Section 31, Township 135 North, Range 29 West, Cass County, Minnesota.

Subject to the County Road Number 107


Subject to easements, restrictions and reservations of record.

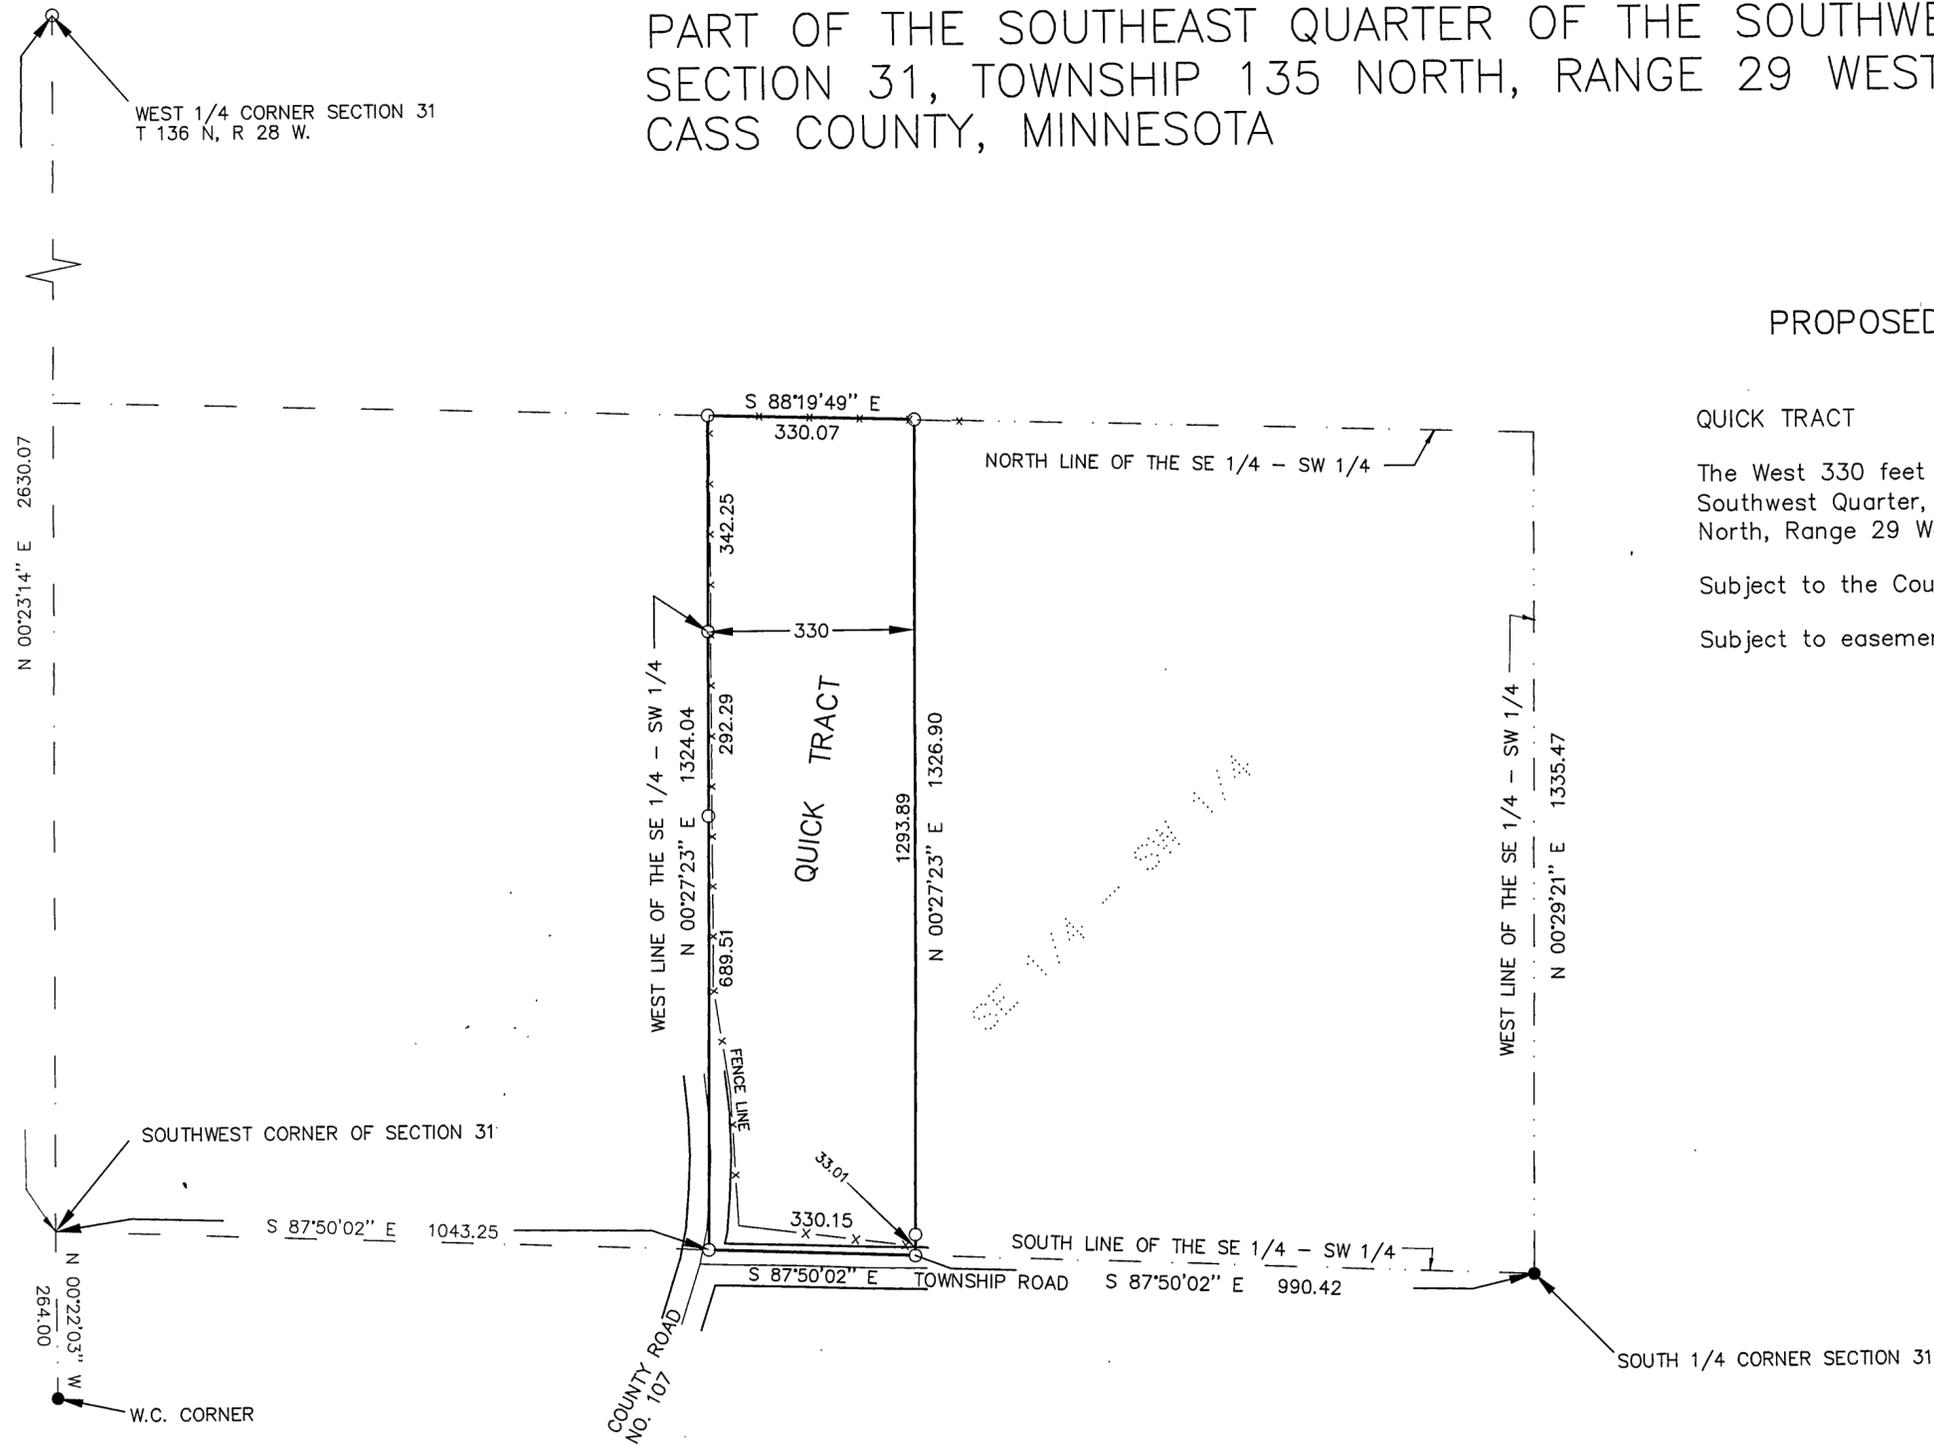

FOR: TERRY QUICK
% DON MONSON
P.O. BOX 809
NISSWA, MN 56468-0809

● DENOTES MONUMENT FOUND
○ DENOTES IRON MONUMENT SET MARKED BY LICENSE NO. 17008

ORIENTATION OF THIS BEARING SYSTEM IS BASED
ON THE WEST LINE OF SE 1/4 - SW 1/4
ASSUMED BEARING OF N 00°27'23\" E.

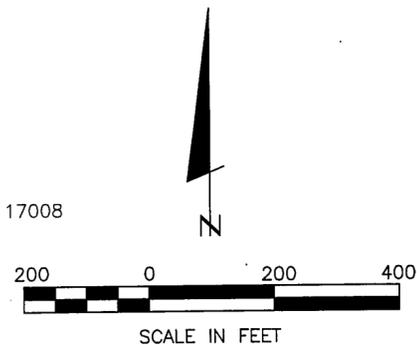

I HEREBY CERTIFY THAT THIS SURVEY, PLAN,
SPECIFICATION OR REPORT WAS PREPARED
BY ME OR UNDER MY DIRECT SUPERVISION
AND THAT I AM A DULY LICENSED ENGINEER
OR LAND SURVEYOR UNDER THE LAWS OF
THE STATE OF MINNESOTA

Donna L. Landecker
DATE 4/11/97 LIC. NO. 17008

LANDECKER & ASSOCIATES INC.		PROG. MGR. KLM	DATE 4-11-97	REVISIONS	COMPUTER 96583
PEQUOT LAKES, MN. 56472		CHECKED BY DSL	SCALE HORZ. 1"=200'		BOOK 149 Pg. 36
PHONE 218-568-4940		DRAWN BY KLM	VERT. NONE		FILE NO. 97443
PLANNING	ENGINEERING	SURVEYING			SHEET 1 OF 1