


CERTIFICATE OF SURVEY

PART OF THE NORTHWEST QUARTER OF THE NORTHWEST QUARTER
SECTION 4, TOWNSHIP 138 NORTH, RANGE 29 WEST, CASS COUNTY, MN.

FOR: PAUL NESENSEN
6000 HWY 12
MAPLE PLAIN, MN 55359

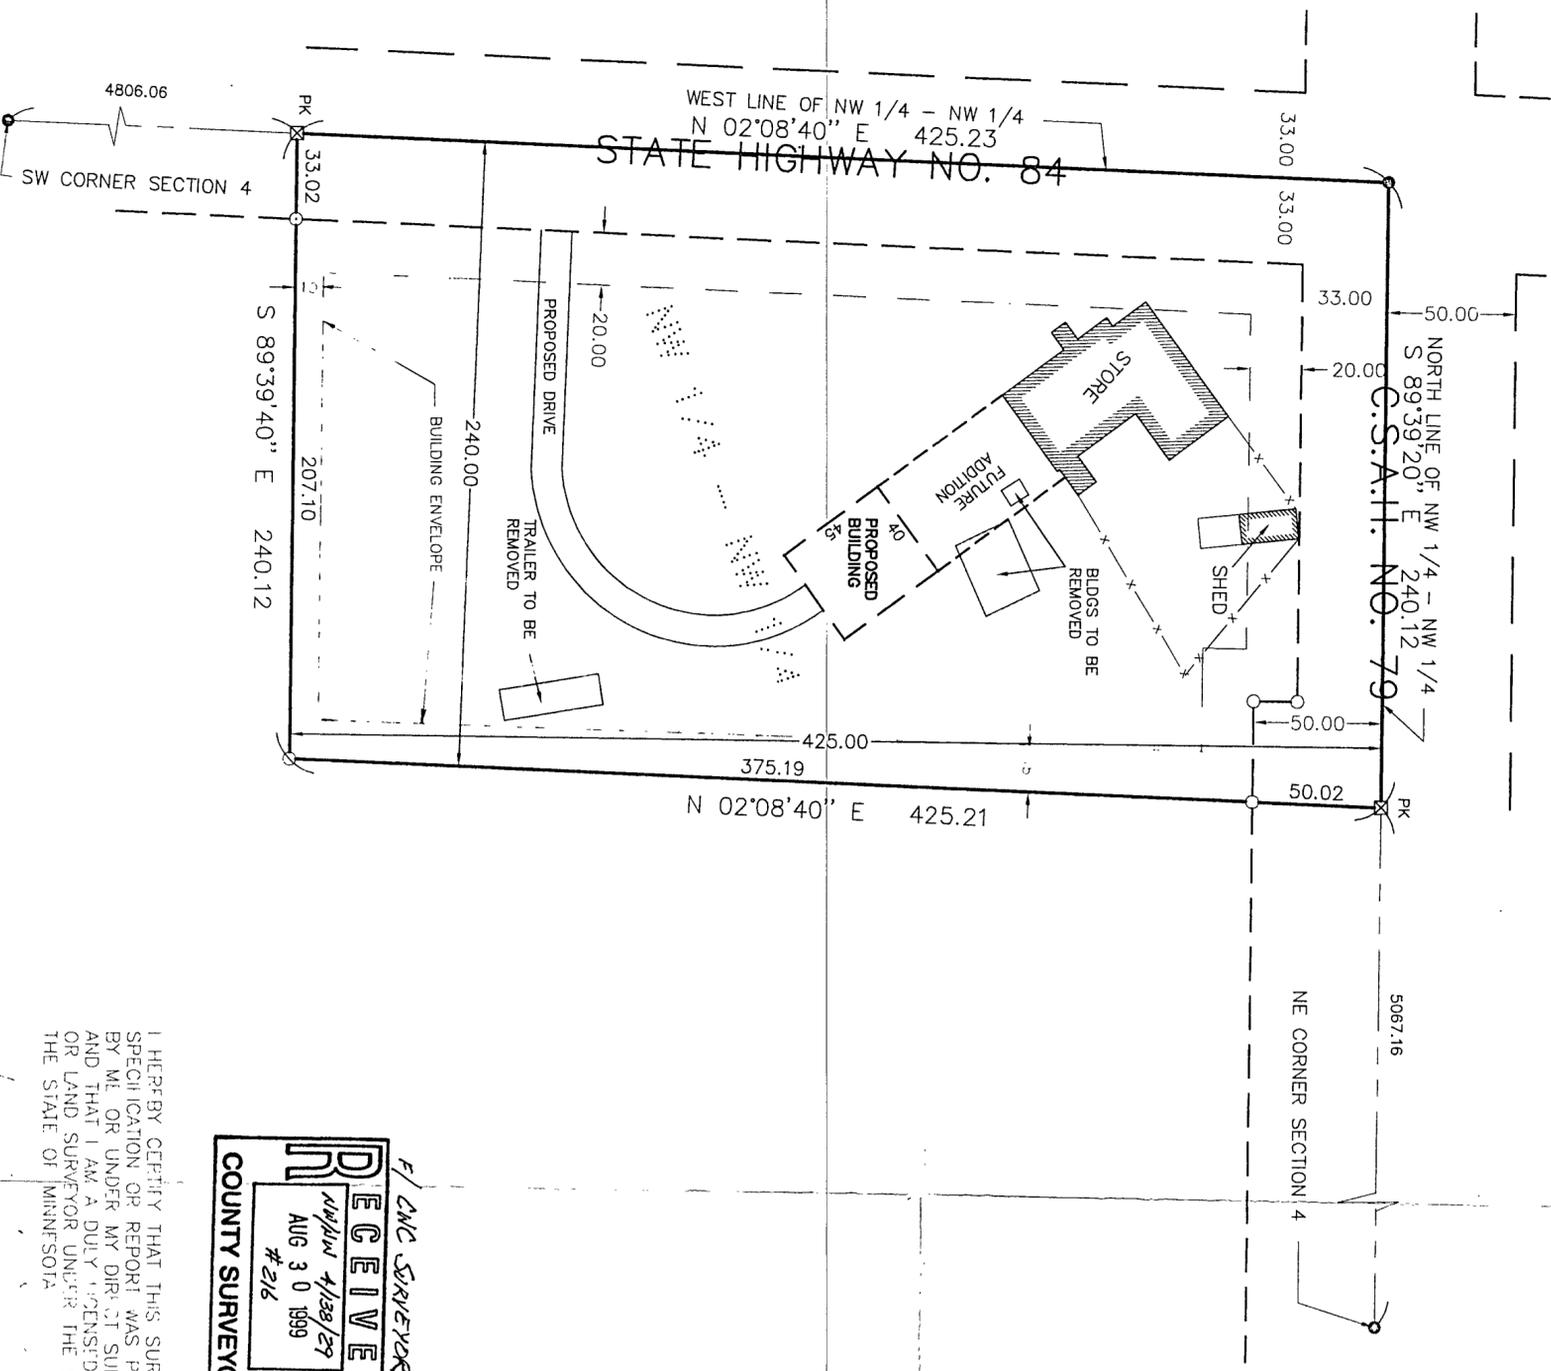

RECEIVED
NW 1/4 4/138/29
AUG 30 1999
#216
COUNTY SURVEYOR

I HEREBY CERTIFY THAT THIS SURVEY, PLAN, SPECIFICATION OR REPORT WAS PREPARED BY ME OR UNDER MY DIRECT SUPERVISION AND THAT I AM A DULY LICENSED ENGINEER OR LAND SURVEYOR UNDER THE LAWS OF THE STATE OF MINNESOTA.

DATE: 8/29/99



ORIENTATION OF THIS BEARING SYSTEM IS BASED ON THE WEST LINE OF NW 1/4 - NW 1/4 1 TO HAVE AN ASSUMED BEARING OF N 02°08'40" E.

● DENOTES FOUND IRON MONUMENT
○ DENOTES IRON MONUMENT SET MARKED BY LICENSE NO. 17008

LANDECKER & ASSOCIATES INC.		PROG. MGR.	DATE	REVISIONS	COMPUTER
PEQUOT LAKES, MN. 56472		KLM	1-19-98		EP-98401
PLANNING	ENGINEERING	CHECKED BY	SCALE		BOOK 154 PG. 58
SURVEYING		DSL	HORIZ. 1"=50'		FILE NO. 98401
		DRAWN BY	VERT. NONE		SHEET 1 OF 1
		KLM			

PHONE 218-568-4940