
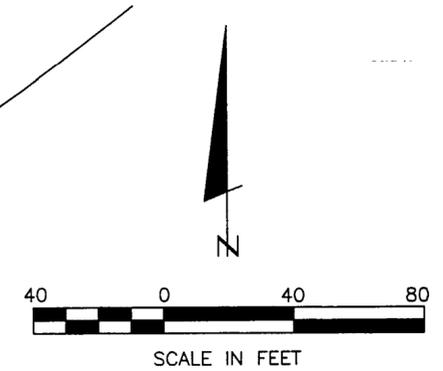


CERTIFICATE OF SURVEY

LOT 45-47, BLOCK 20, TINGDALE BROS.' ROOSEVELT TRAILS
SECTION 25, TOWNSHIP 139 NORTH, RANGE 26 WEST
CASS COUNTY, MINNESOTA

FOR: JIM KEYSER
HC 2, BOX 175
OUTING, MN 56662

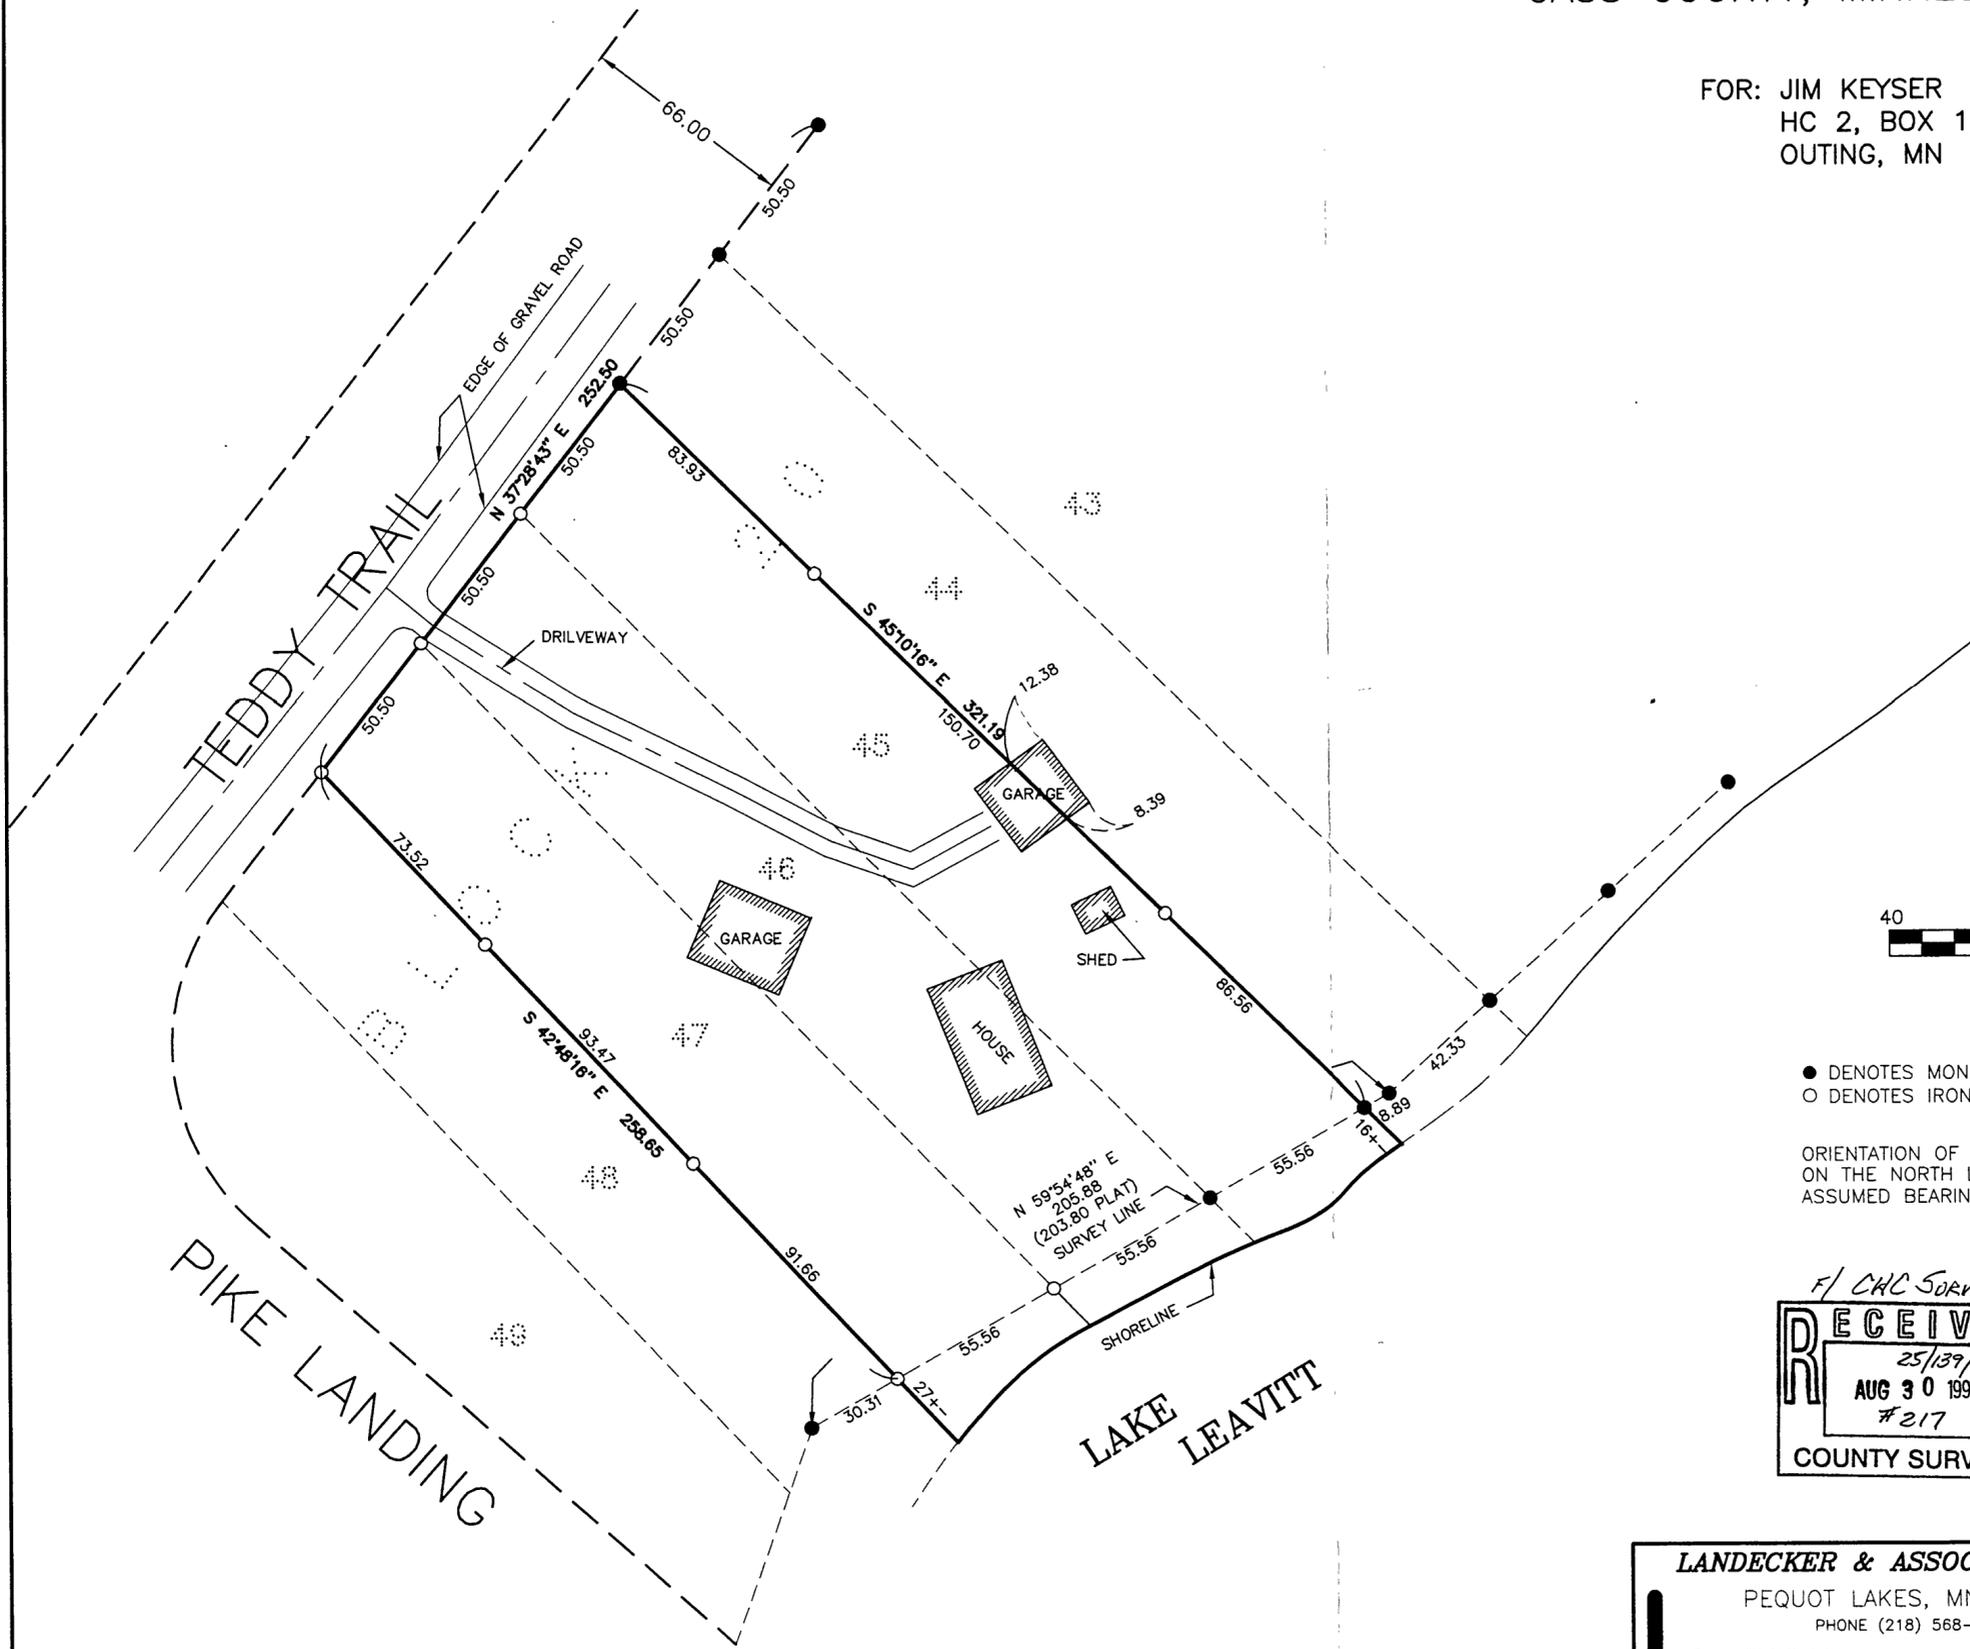

● DENOTES MONUMENT FOUND
○ DENOTES IRON MONUMENT SET MARKED BY LICENSE NO. 17008

ORIENTATION OF THIS BEARING SYSTEM IS BASED ON THE NORTH LINE OF LOT 45 TO HAVE AN ASSUMED BEARING OF N 45°10'16" W.

F/ CHC SURVEYOR

RECEIVED

25/139/26

AUG 30 1999

#217

COUNTY SURVEYOR

I HEREBY CERTIFY THAT THIS SURVEY, PLAN, SPECIFICATION OR REPORT WAS PREPARED BY ME OR UNDER MY DIRECT SUPERVISION AND THAT I AM A DULY LICENSED LAND SURVEYOR UNDER THE LAWS OF THE STATE OF MINNESOTA.

David S. Landecker

DAVID S. LANDECKER
DATE 3/12/98 LIC. NO. 17008

<p>LANDECKER & ASSOCIATES INC. PEQUOT LAKES, MN 56472 PHONE (218) 568-4940 PLANNING ENGINEERING SURVEYING</p>	PROG. MGR. KLM	DATE 3-12-98	REVISIONS	COMPUTER EP-P97580
	CHECKED BY DSL	SCALE HORZ. 1"=40'		BOOK 158 pg. 1
	DRAWN BY KLM	VERT. NONE		FILE NO. 98404
				SHEET 1 OF 1