


# CERTIFICATE OF SURVEY

LOTS 4, 5, 6, 7, 8 AND 9, SHADYWOOD SHORES  
CASS COUNTY, MINNESOTA

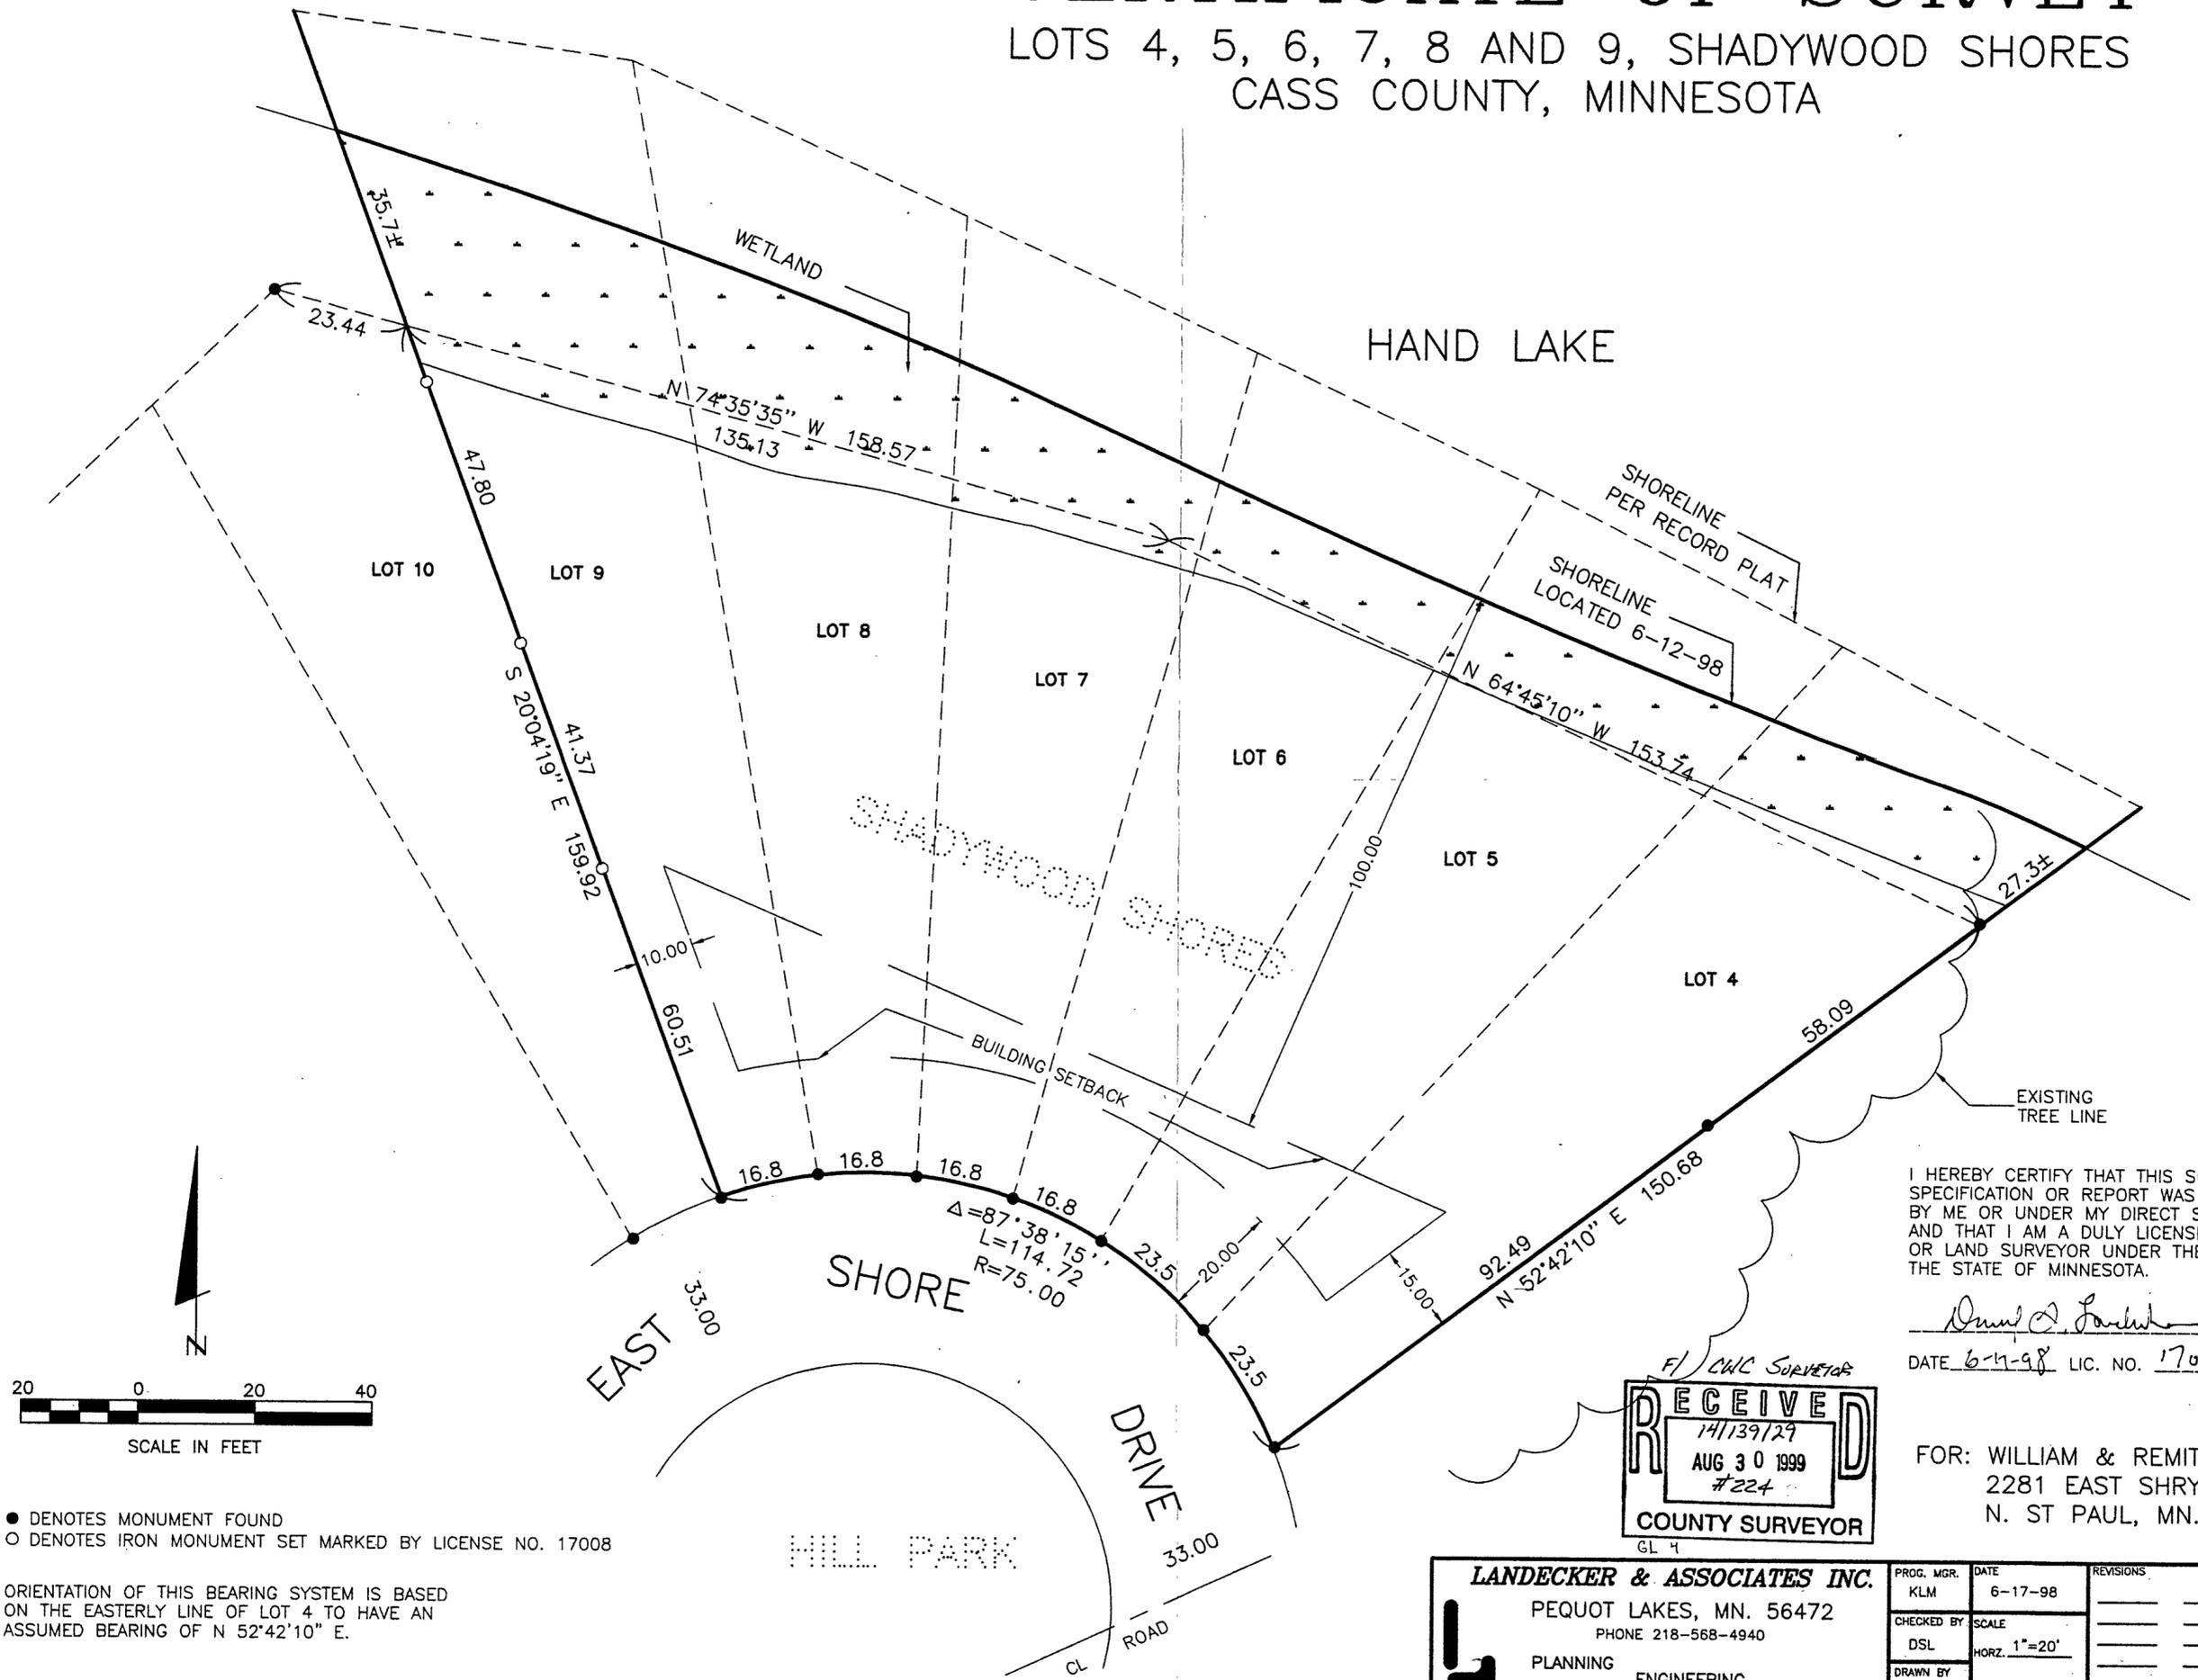

I HEREBY CERTIFY THAT THIS SURVEY, PLAN, SPECIFICATION OR REPORT WAS PREPARED BY ME OR UNDER MY DIRECT SUPERVISION AND THAT I AM A DULY LICENSED ENGINEER OR LAND SURVEYOR UNDER THE LAWS OF THE STATE OF MINNESOTA.

*Donald A. Luch*  
DATE 6-17-98 LIC. NO. 17008

PLANNING ENGINEERING SURVEYING  
**RECEIVED**  
14/139/29  
AUG 30 1999  
#224  
COUNTY SURVEYOR  
GL 4

FOR: WILLIAM & REMITA HICKEY  
2281 EAST SHRYER AVE.  
N. ST PAUL, MN. 55109

● DENOTES MONUMENT FOUND  
○ DENOTES IRON MONUMENT SET MARKED BY LICENSE NO. 17008

ORIENTATION OF THIS BEARING SYSTEM IS BASED ON THE EASTERLY LINE OF LOT 4 TO HAVE AN ASSUMED BEARING OF N 52°42'10" E.

<b>LANDECKER &amp; ASSOCIATES INC.</b>		PROG. MGR.	DATE	REVISIONS	COMPUTER
PEQUOT LAKES, MN. 56472		KLM	6-17-98		98488
PHONE 218-568-4940		CHECKED BY	SCALE		BOOK 164 PG. 69
PLANNING		DSL	HORZ. 1"=20'		FILE NO. 98488
ENGINEERING		DRAWN BY	VERT. NONE		SHEET 1 OF 1
SURVEYING		KTM			