


CERTIFICATE OF SURVEY

SOUTHWEST QUARTER OF SECTION 2, TOWNSHIP 134 NORTH, RANGE 30 WEST CASS COUNTY, MINNESOTA

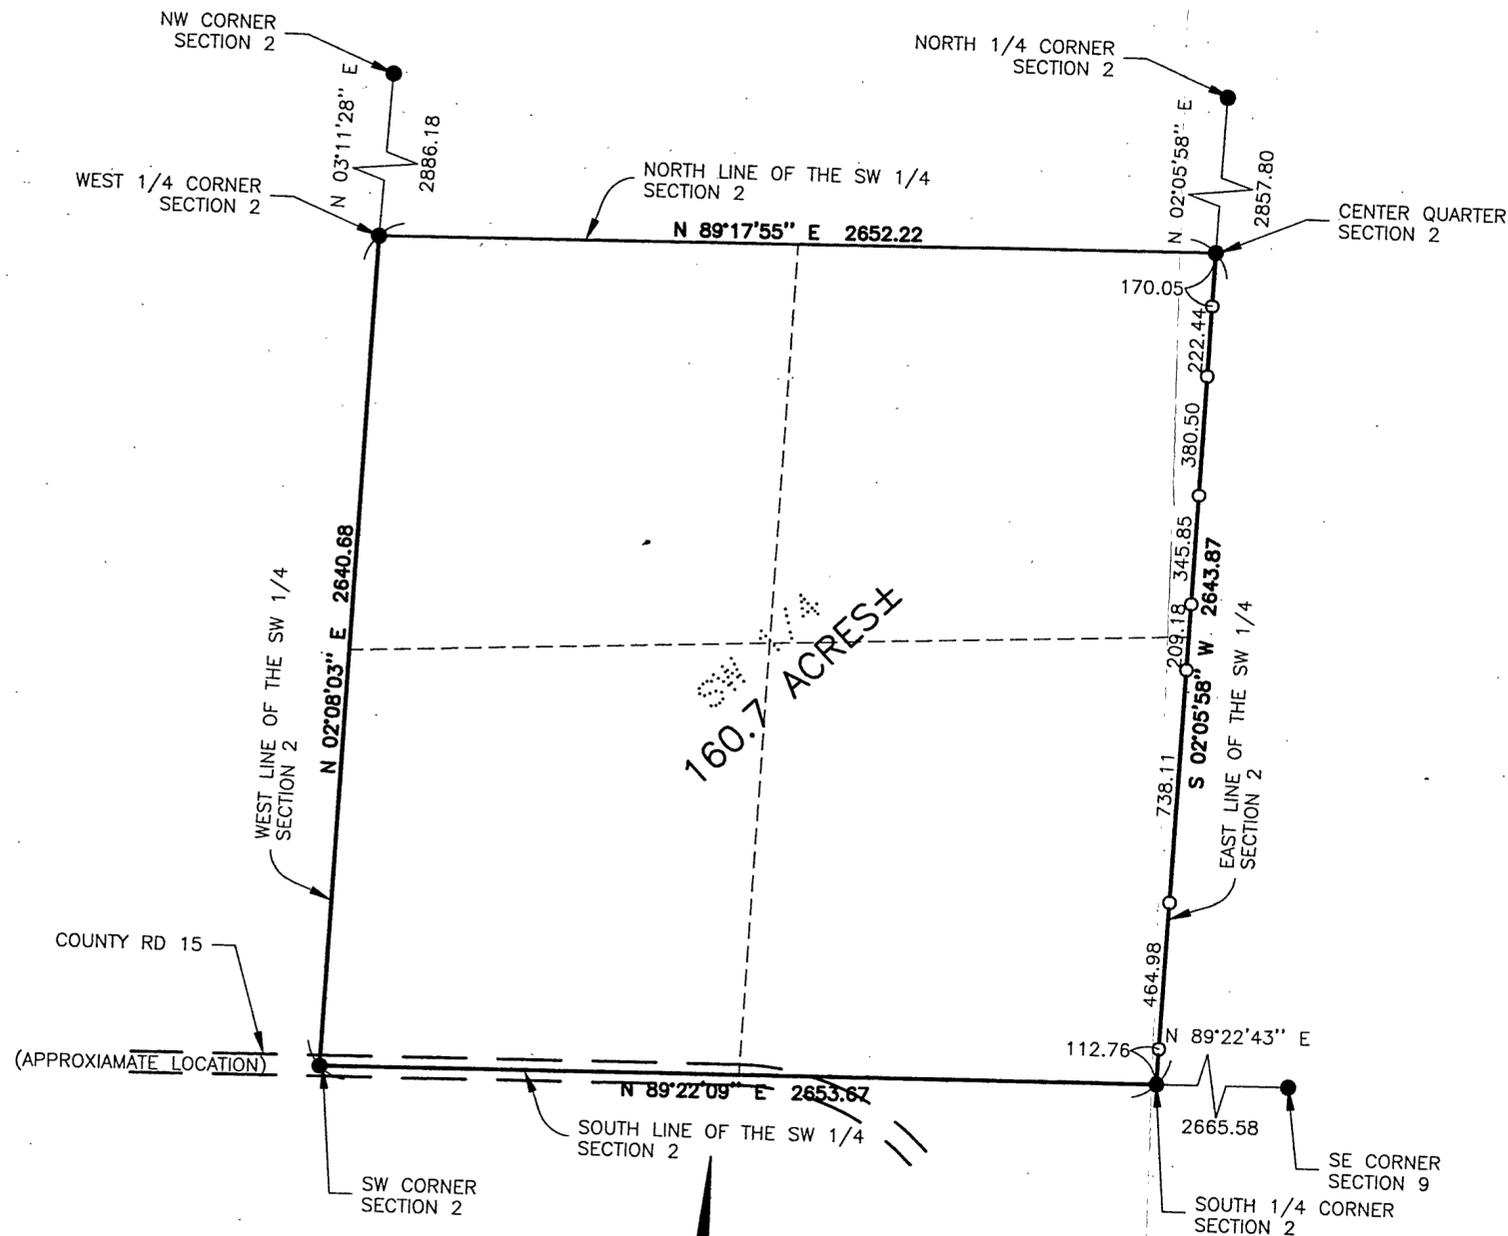


SURVEYOR'S NOTE:
EASEMENTS, ROADS, IMPROVEMENTS,
UTILITIES HAVE NOT BEEN LOCATED.

F/CWC SURVEYOR
RECEIVED
 SW 2/134/30
 AUG 30 1999
 #229
 COUNTY SURVEYOR

FOR: DON SYNDER
 RT 2, BOX 269D
 PEQUOT LAKES, MN 56472

● DENOTES MONUMENT FOUND
 ○ DENOTES IRON MONUMENT SET MARKED BY LICENSE NO. 17008

ORIENTATION OF THIS BEARING SYSTEM IS BASED ON THE SOUTH LINE OF SOUTHWEST QUATER TO HAVE AN ASSUMED BEARING OF N 89°22'09" E.

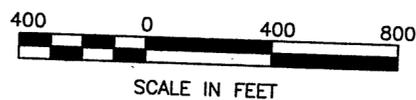

I HEREBY CERTIFY THAT THIS SURVEY, PLAN, SPECIFICATION OR REPORT WAS PREPARED BY ME OR UNDER MY DIRECT SUPERVISION AND THAT I AM A DULY LICENSED ENGINEER OR LAND SURVEYOR UNDER THE LAWS OF THE STATE OF MINNESOTA.

Alvin J. Landecker
 DATE 8/26/98 LIC. NO. 17008

LANDECKER & ASSOCIATES INC.		PROG. MGR.	DATE	REVISIONS	COMPUTER
PEQUOT LAKES, MN. 56472		KLM	8-20-98		98494
PHONE 218-568-4940		CHECKED BY	SCALE		BOOK 132 47
PLANNING		DSL	HORZ. 1"=400'		FILE NO. 98494
ENGINEERING		DRAWN BY	VERT. NONE		SHEET 1 OF 1
SURVEYING		RJF			