


CERTIFICATE OF SURVEY


LOT 5, BLOCK 3, KIMBALL'S FIRST ADDITION TO PINE RIVER
CASS COUNTY, MINNESOTA

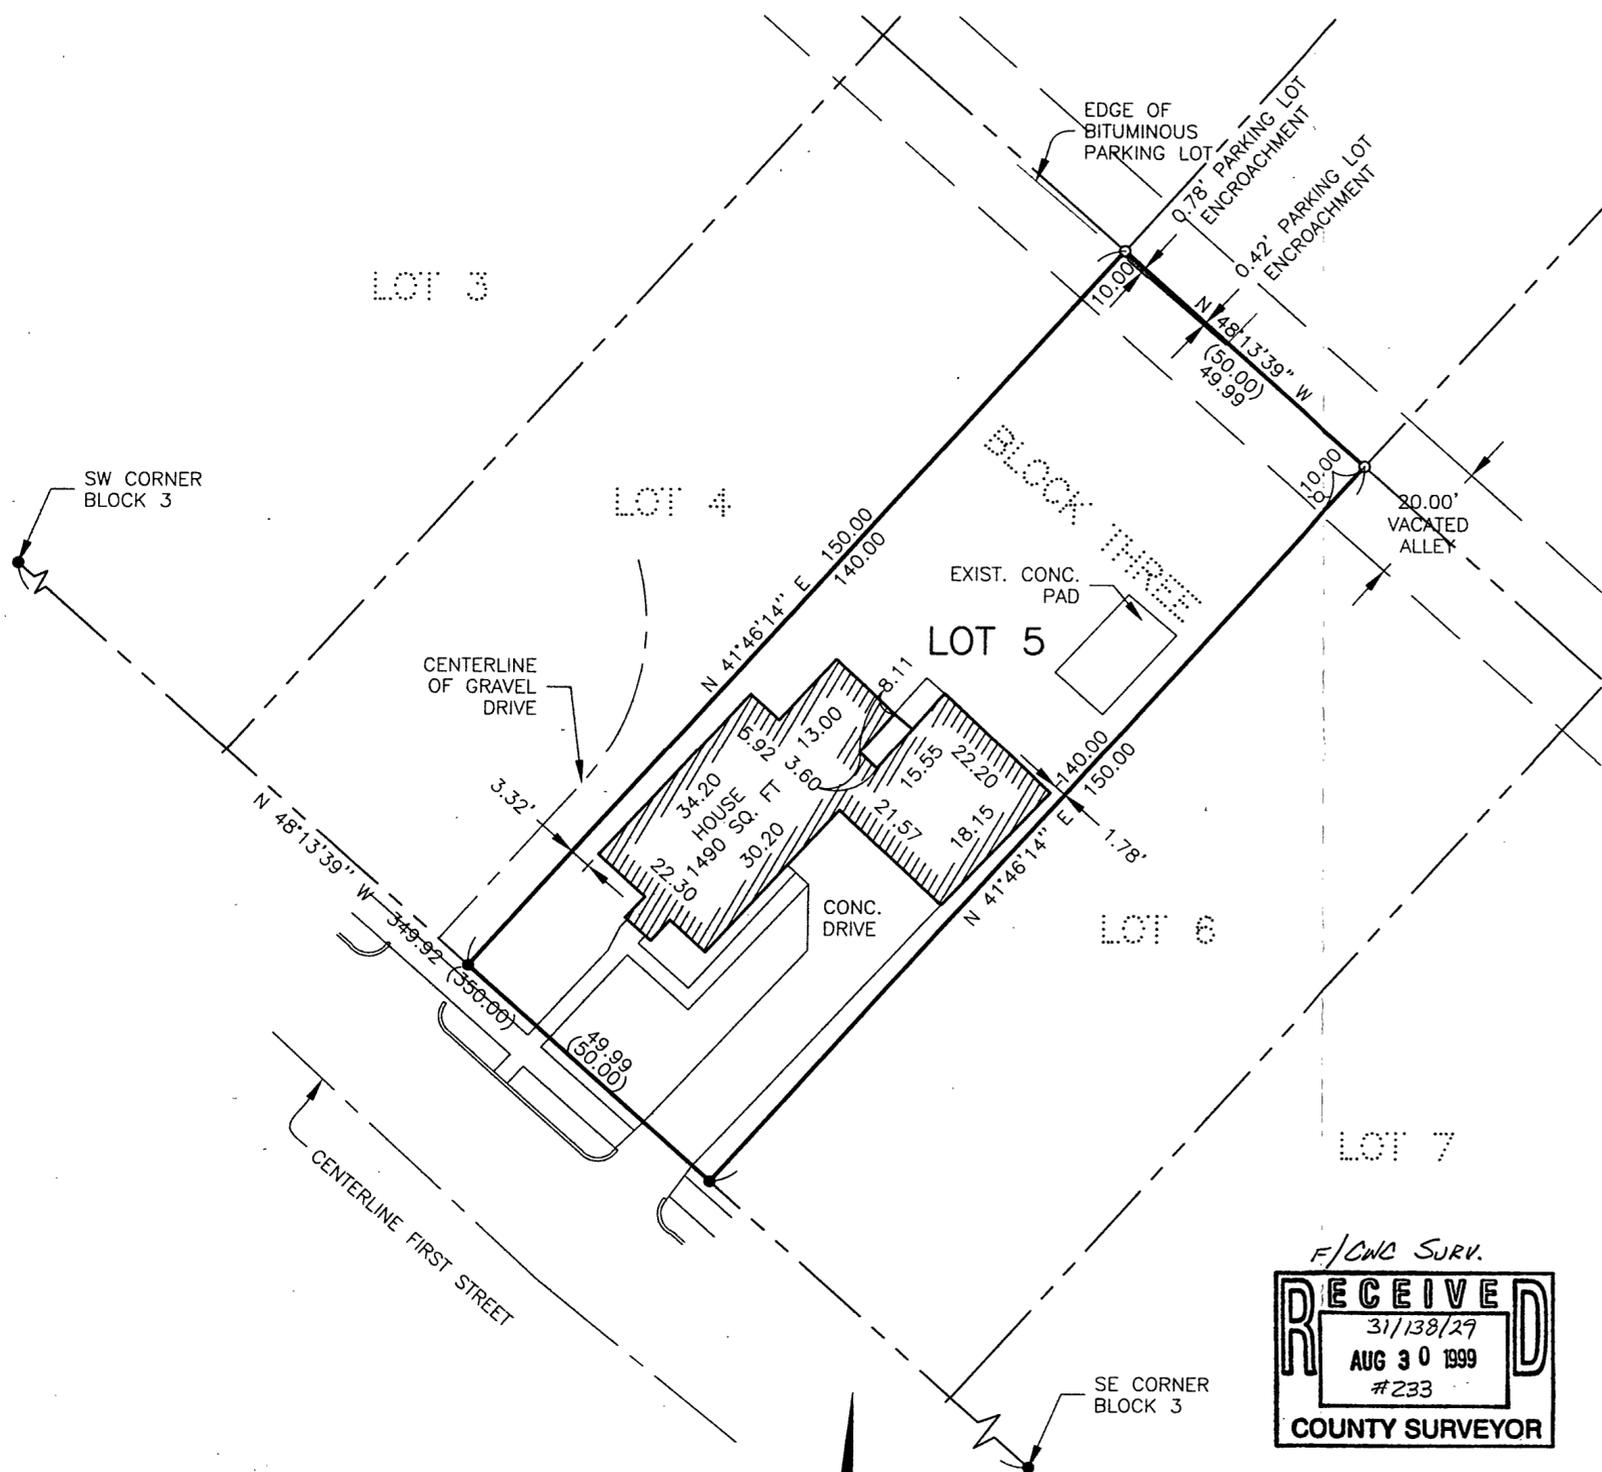

F/CWC SURV.
RECEIVED
31/138/29
AUG 30 1999
#233
COUNTY SURVEYOR

(50.00) DENOTES PLAT MEASURED
● DENOTES MONUMENT FOUND
○ DENOTES IRON MONUMENT SET MARKED BY LICENSE NO. 17008

ORIENTATION OF THIS BEARING SYSTEM IS
BASED ON THE SOUTH LINE OF BLOCK 3
TO HAVE AN ASSUMED BEARING OF N 48°13'39" W

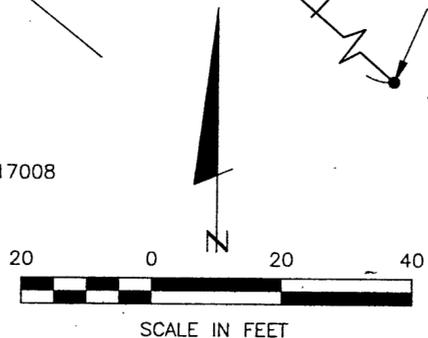

I HEREBY CERTIFY THAT THIS SURVEY, PLAN,
SPECIFICATION OR REPORT WAS PREPARED
BY ME OR UNDER MY DIRECT SUPERVISION
AND THAT I AM A DULY LICENSED ENGINEER
OR LAND SURVEYOR UNDER THE LAWS OF
THE STATE OF MINNESOTA

Alvin A. Schubert
DATE 10/30/98 LIC. NO. 17008

FOR:
RICHARD MEYER
406 FIRST ST. N.
P.O. BOX 365
PINE RIVER, MN 56474

LANDECKER & ASSOCIATES INC.		PROJ. MGR. DSL	DATE: 10/30/98	REVISIONS:	COMPUTER: 98594
PEQUOT LAKES, MN. 56472		CHECKED BY: KLM	SCALE: HORZ. 1" = 20'		BOOK 171 PG 14
PHONE 218-568-4940		DRAWN BY: JWR	VERT. NONE		FILE NO: P98594
PLANNING ENGINEERING SURVEYING					SHEET 1 OF 1