


# CERTIFICATE OF SURVEY

PART OF THE SOUTHEAST QUARTER OF THE SOUTHEAST QUARTER  
SECTION 12, TOWNSHIP 138 NORTH, RANGE 30 WEST  
CASS COUNTY, MINNESOTA

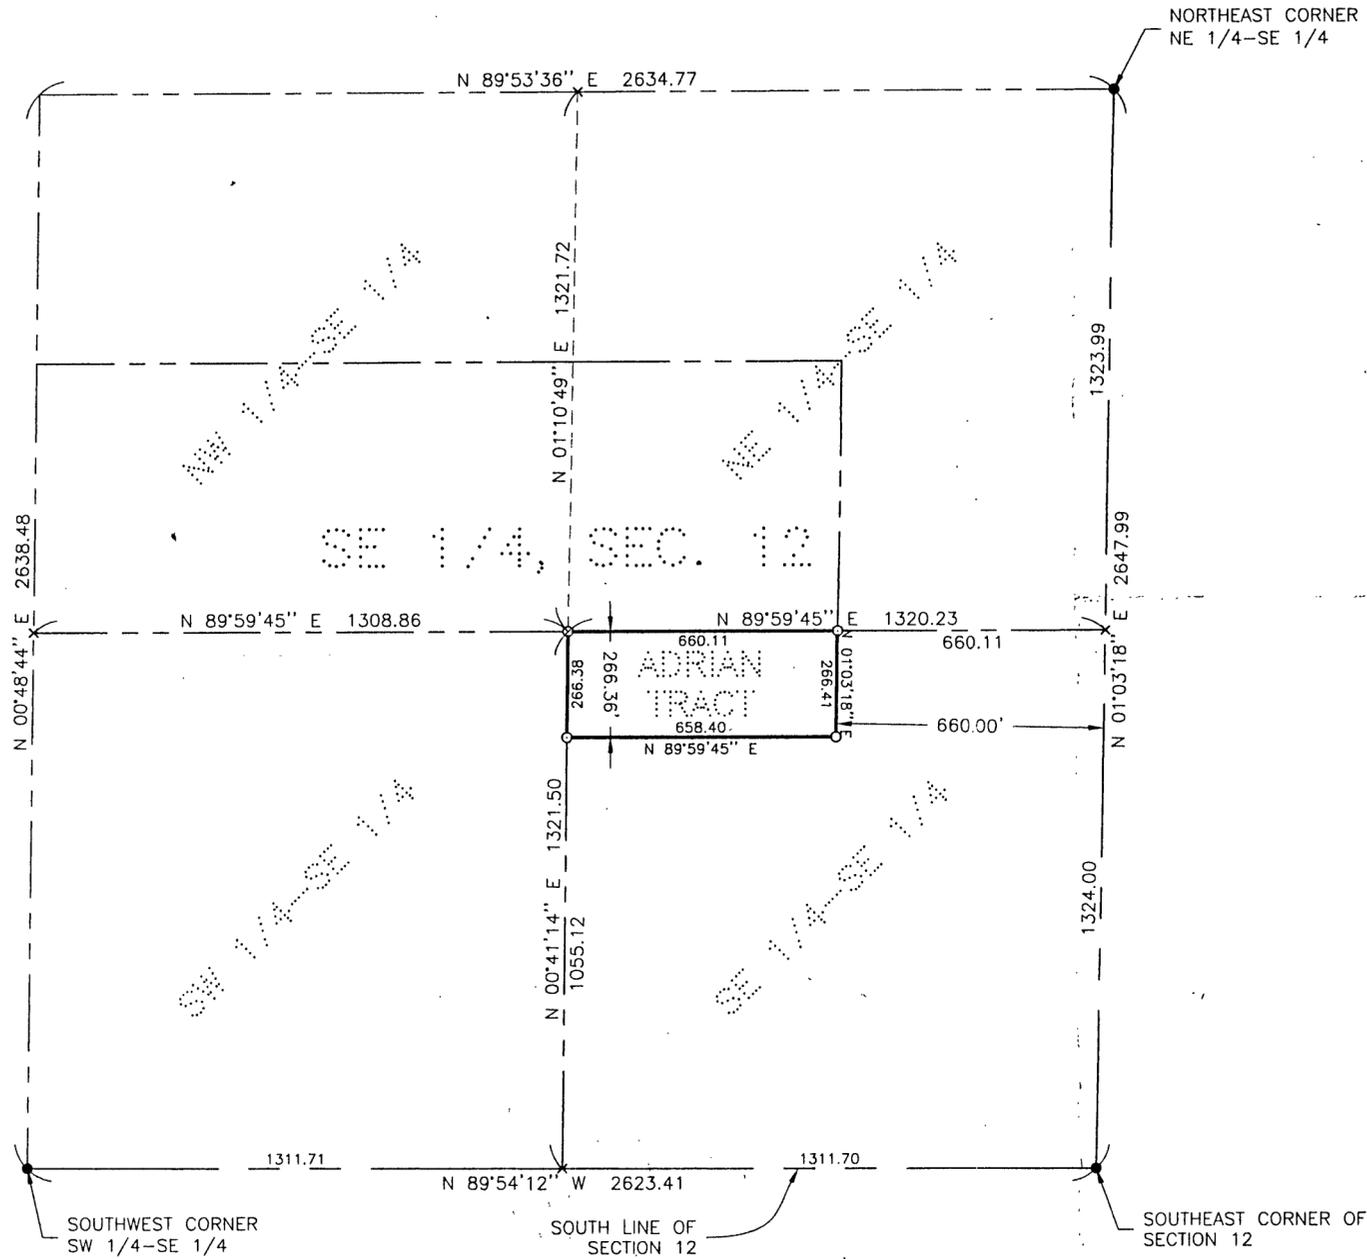


PROPOSED LEGAL DESSCRPTION

The North 266.36 feet of the Southeast Quarter of the Southeast quarter of Section 12, Township 138 North, Range 30 West, which lies Westerly of the East 660 feet thereof. Cass County, Minnesota.

● DENOTES MONUMENT FOUND  
○ DENOTES IRON MONUMENT SET MARKED BY LICENSE NO. 17008

ORIENTATION OF THIS BEARING SYSTEM IS BASED ON THE SOUTH LINE OF SECTION 12 TO HAVE AN ASSUMED BEARING OF N 89°54'12\" W

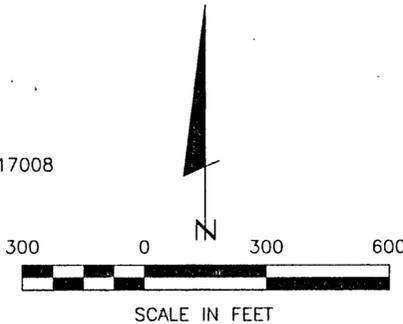

I HEREBY CERTIFY THAT THIS SURVEY, PLAN, SPECIFICATION OR REPORT WAS PREPARED BY ME OR UNDER MY DIRECT SUPERVISION AND THAT I AM A DULY LICENSED ENGINEER OR LAND SURVEYOR UNDER THE LAWS OF THE STATE OF MINNESOTA

*Alvin J. Lulek*  
DATE 12/4/98 LIC. NO. 17008

FOR:  
JAMES ADRIAN  
P.O. BOX 86  
PINE RIVER, MN 56474

<b>LANDECKER &amp; ASSOCIATES INC.</b>		PROJ. MGR. DSL	DATE: 12/04/98	REVISIONS:	COMPUTER: 98476
PEQUOT LAKES, MN. 56472		CHECKED BY: DSL	SCALE: HORZ. 1" = 300'		BOOK 172 PG 51
PHONE 218-568-4940		DRAWN BY: JWR	VERT. NONE		FILE NO: P98476
PLANNING ENGINEERING SURVEYING					SHEET 1 OF 1