


# CERTIFICATE OF SURVEY


PART OF GOVERNMENT LOT 2, SECTION 33, TOWNSHIP 139 NORTH,  
RANGE 29 WEST, CASS COUNTY, MINNESOTA

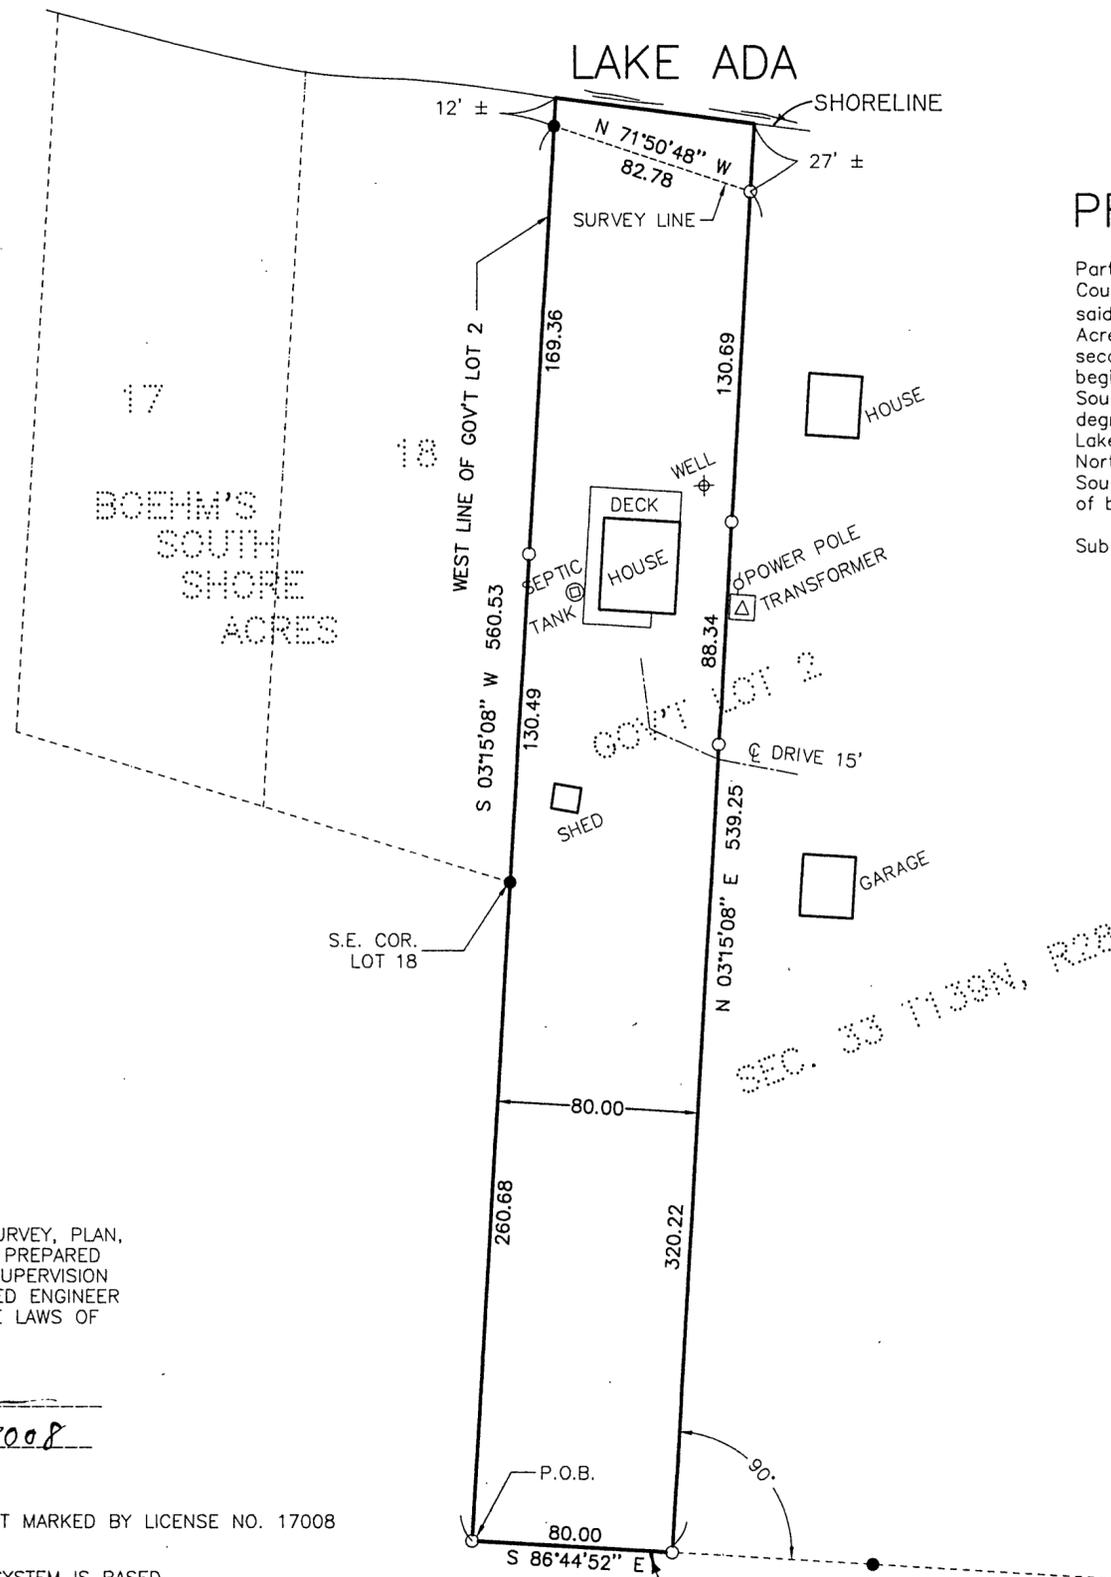

## PROPOSED LEGAL DESCRIPTION

Part of Government Lot 2, Section 33, Township 139 North, Range 29 West, Cass County Minnesota described as follows: commencing at a point on the West Line of said Government Lot 2 at the Southeast corner of Lot 18, Boehm's South Shore Acres according to the plat thereof; thence South 03 degrees 15 minutes 08 seconds West assumed bearing along said West Line 260.68 feet to the point of beginning of the tract of land herien described; thence South 86 degrees 44 minutes 52 seconds East 80.00 feet; thence North 03 degrees 15 minutes 08 seconds West 566 feet, more or less, to the shoreline of Lake Ada; thence westerly along said shoreline to a intersection with a line bearing North 03 degrees 15 minutes 08 seconds East from the point of beginning; thence South 03 degrees 15 minutes 08 seconds West 572 feet more or less to the point of beginning.

Subject to easements, restriction, reservations of records

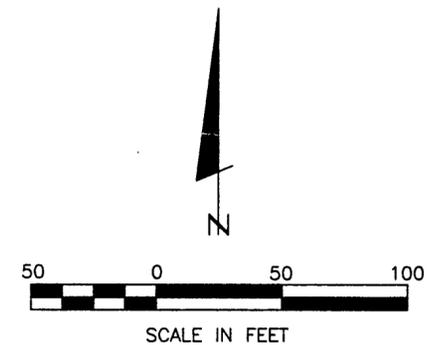

FOR: JOSEPH TRACY  
SWANSON LAW OFFICE  
P.O. BOX 398  
PINE RIVER, MN., 56474

I HEREBY CERTIFY THAT THIS SURVEY, PLAN, SPECIFICATION OR REPORT WAS PREPARED BY ME OR UNDER MY DIRECT SUPERVISION AND THAT I AM A DULY LICENSED ENGINEER OR LAND SURVEYOR UNDER THE LAWS OF THE STATE OF MINNESOTA.

*James A. Landecker*  
DATE 12/23/98 LIC. NO. 17008

- DENOTES MONUMENT FOUND
- DENOTES IRON MONUMENT SET MARKED BY LICENSE NO. 17008

ORIENTATION OF THIS BEARING SYSTEM IS BASED ON THE WEST LINE OF GOV'T, LOT 2 TO HAVE AN ASSUMED BEARING OF S03°15'08\"/>

THIS LINE HAS BEN ESTABLISHED  
BASED ON EXISTING MONUMENTED  
LINE

<b>LANDECKER &amp; ASSOCIATES INC.</b>		PROG. MGR. KLM	DATE 12-23-98	REVISIONS	COMPUTER 98692
PEQUOT LAKES, MN. 56472 PHONE 218-568-4940		CHECKED BY DSL	SCALE HORIZ. 1"=50'		BOOK 173, 19 PG.
PLANNING		DRAWN BY KTM	VERT. NONE		FILE NO. 98692
ENGINEERING					SHEET 1 OF 1
SURVEYING					