


CERTIFICATE OF SURVEY

PART OF THE SOUTHWEST QUARTER OF THE SOUTHWEST QUARTER
SECTION 5, TOWNSHIP 137 NORTH, RANGE 29 WEST
CASS COUNTY, MINNESOTA

PROPOSED LEGAL DESCRIPTION

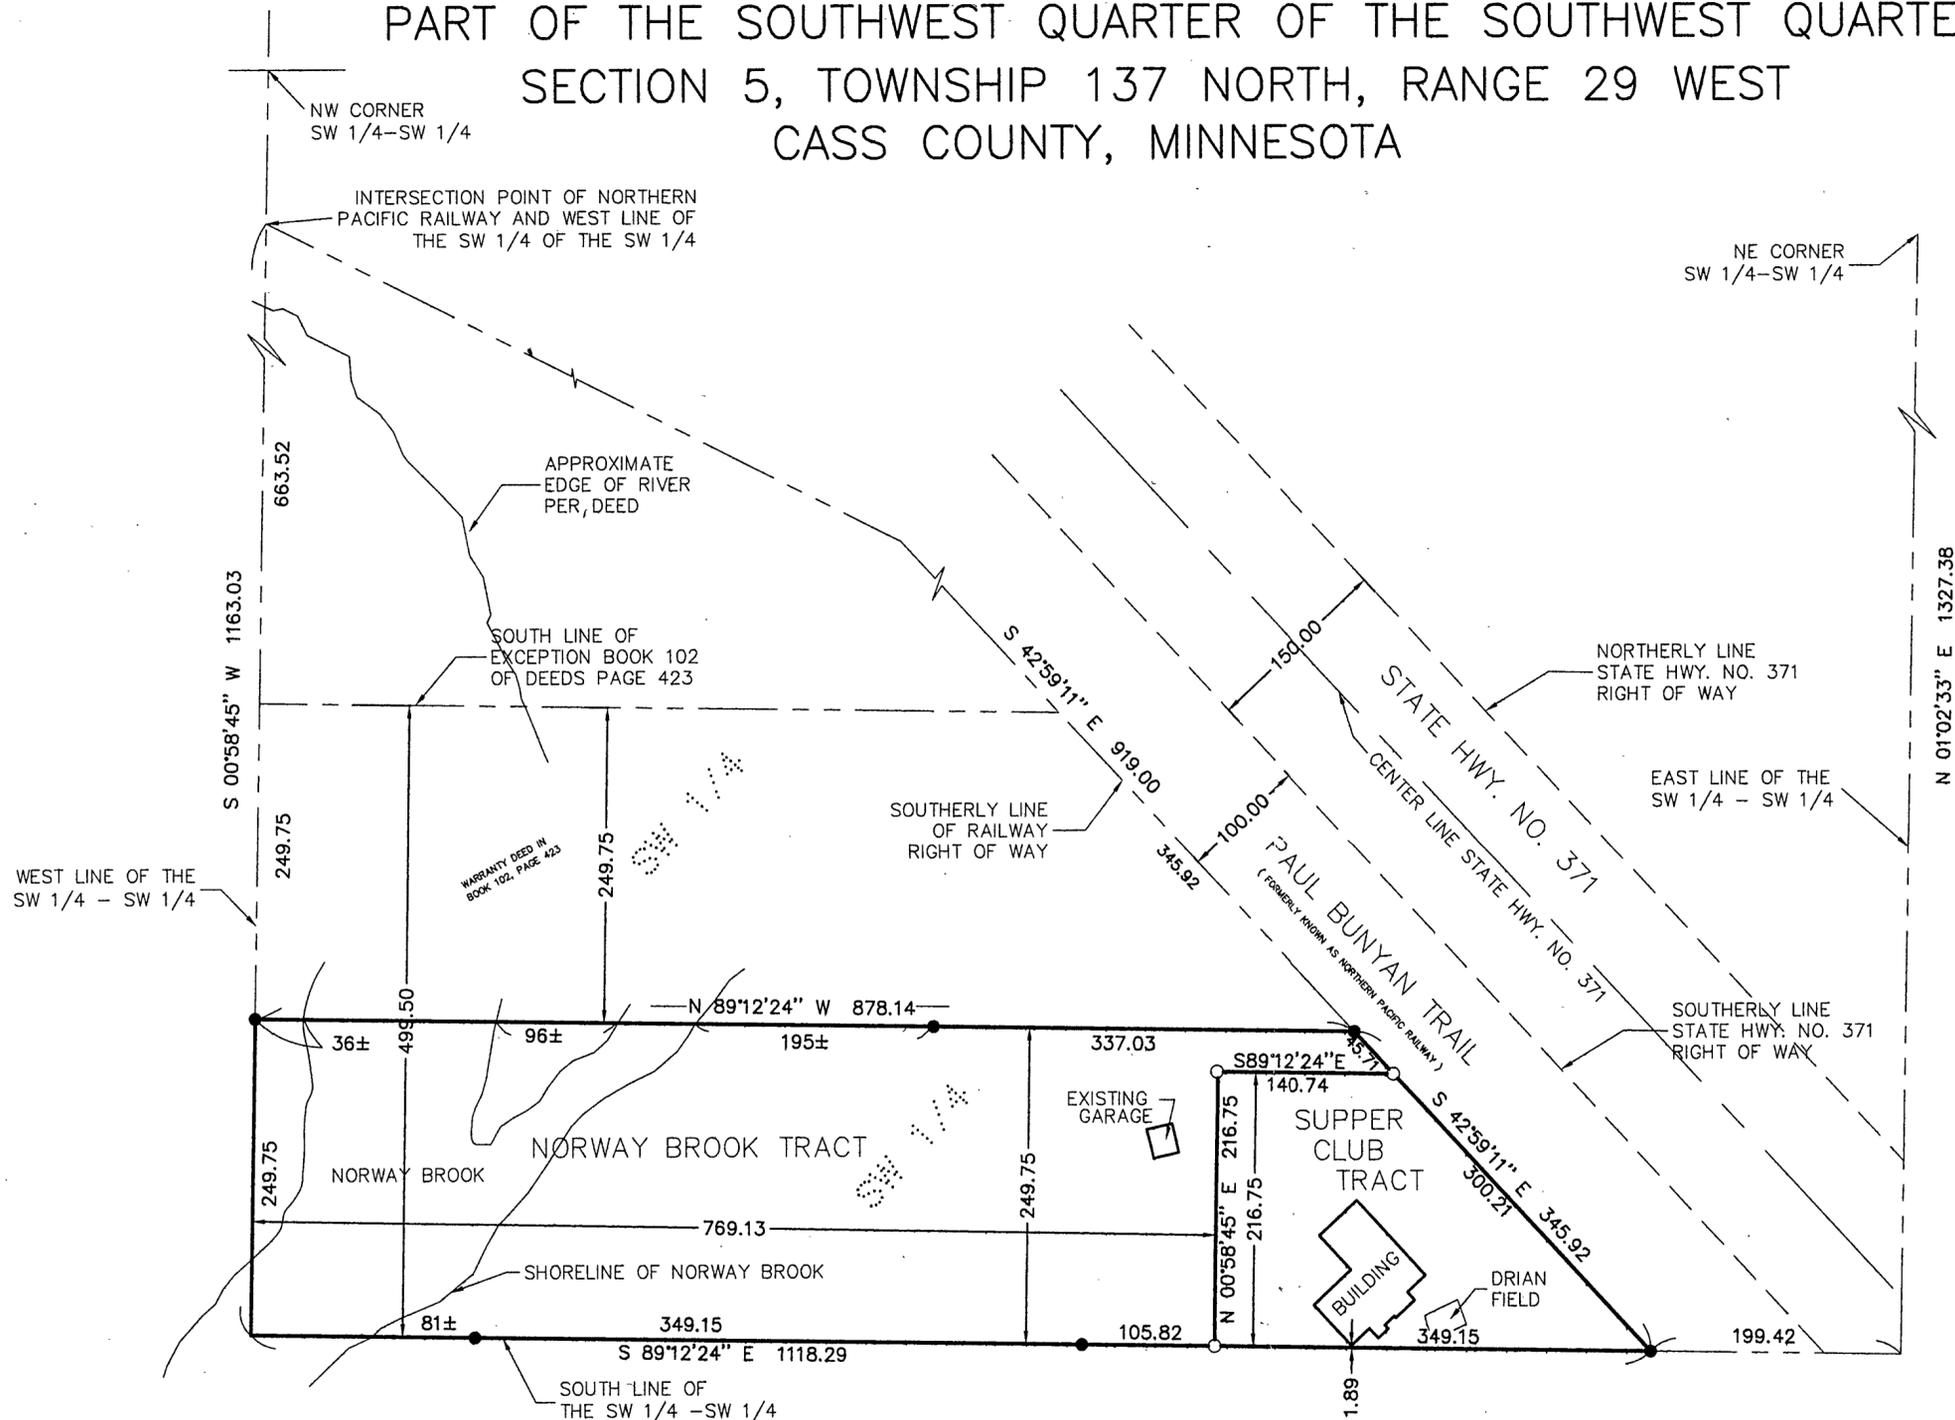

SUPPER CLUB TRACT

That part of the South 216.75 feet of the Southwest Quarter of the Southwest Quarter, Section 5, Township 137 North, Range 29 West, Cass County, Minnesota, lying Easterly of the West 769.13 feet of said Southwest Quarter and lying Westerly of the Westerly line of the Minnesota Department of Natural Resources Paul Bunyan Trail. Together with an easement for ingress, egress and utilities over and across the North 33.00 feet of the South 249.75 feet of said Southwest Quarter of the Southwest Quarter, lying Easterly of the West 769.13 feet thereof and lying Westerly of the Westerly line of the Minnesota Department of Natural Resources Paul Bunyan Trail.

Subject to easements, restrictions, and reservations of record.

NORWAY BROOK TRACT

That part of the North 33.00 feet of the South 249.75 feet of the Southwest Quarter of the Southwest Quarter, Section 5, Township 137 North, Range 29 West, Cass County, Minnesota, lying Westerly of the Westerly line of the Minnesota Department of Natural Resources Paul Bunyan Trail, and the South 249.75 feet of the West 769.13 feet of said Southwest Quarter of the Southwest Quarter.


Subject to the an easement for ingress, egress and utilities over and across the North 33.00 feet of the South 249.75 feet of said Southwest Quarter of the Southwest Quarter, lying Easterly of the West 769.13 feet thereof and lying Westerly of the Westerly line of the Minnesota Department of Natural Resources Paul Bunyan Trail.

Subject to easements, restrictions, and reservations of record.

David S. Landecker
David S. Landecker
Minnesota License No. 17008

● DENOTES MONUMENT FOUND
○ DENOTES IRON MONUMENT SET MARKED BY LICENSE NO. 17008

ORIENTATION OF THIS BEARING SYSTEM IS BASED ON THE NORTH LINE OF THE NORWAY BROOK TRACT TO HAVE AN ASSUMED BEARING OF N 89°12'24" E.

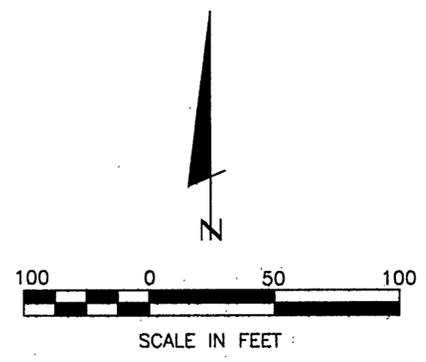

LANDecker & ASSOCIATES INC. PEQUOT LAKES, MN 56472 PHONE 218-568-4940 PLANNING ENGINEERING SURVEYING							
I HEREBY CERTIFY THAT THIS SURVEY, PLAN, SPECIFICATION OR REPORT WAS PREPARED BY ME OR UNDER MY DIRECT SUPERVISION AND I AM A LICENSED SURVEYOR UNDER THE LAWS OF THE STATE OF MINNESOTA. DATE: 2/15/97 LIC. NO. 17008	REVISIONS: <table border="1" style="width: 100%; border-collapse: collapse;"> <thead> <tr> <th>DATE</th> <th>DESCRIPTION</th> </tr> </thead> <tbody> <tr> <td> </td> <td> </td> </tr> <tr> <td> </td> <td> </td> </tr> </tbody> </table>	DATE	DESCRIPTION				
DATE	DESCRIPTION						
COMPUTER: 98708 FIELD BOOK: BOOK 173 PG. 44 FILE NO.: P98708	DATE: 2/5/99 SCALE: HORIZ. 100 VERT. NONE						
PROJ. MGR. DSL CHECKED BY: DSL DRAWN BY: KTM	CERTIFICATE OF SURVEY DALE WEISS ROUTE 77, BOX 30 PINE RIVER, MN, 56474 SHEET 1 OF 1						