

CERTIFICATE OF SURVEY

NORTH HALF OF NORTHWEST QUARTER OF SOUTHEAST QUARTER,
SECTION 29, TOWNSHIP 142 NORTH, RANGE 30 WEST,
CASS COUNTY, MINNESOTA

RECEIVED
144/SE 27/42/20
AUG 31 1999
#253
COUNTY SURVEYOR

Landecker & Associates, Inc.
Engineering - Surveying - Planning
Walker, MN 56484
Phone: 218-547-1296 Fax: 218-547-2372



I HEREBY CERTIFY THAT THIS SURVEY, PLAN, SPECIFICATION OR REPORT WAS PREPARED BY ME OR UNDER MY DIRECT SUPERVISION AND THAT I AM A DULY LICENSED ENGINEER OR LAND SURVEYOR UNDER THE LAWS OF THE STATE OF MINNESOTA.
[Signature]
DATE: 8/30/99 LIC. NO. 21367

REVISIONS	DATE	DESCRIPTION

DATE	8/30/99	SCALE	1"=150'	VERT.	NONE
COMPUTER:	992118	FIELD BOOK:	BOOK 152 PG. 46	FILE NO.:	W992118

PROJ. MGR. TLF
CHECKED BY: TLF
DRAWN BY: DRG

CERTIFICATE OF SURVEY
ROGER DAGUE
4377 ISLAND LAKE DR. NE
REMER, MN. 56672

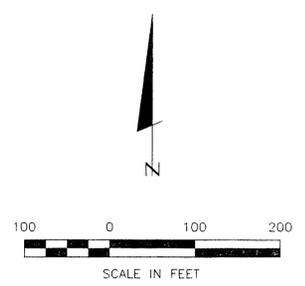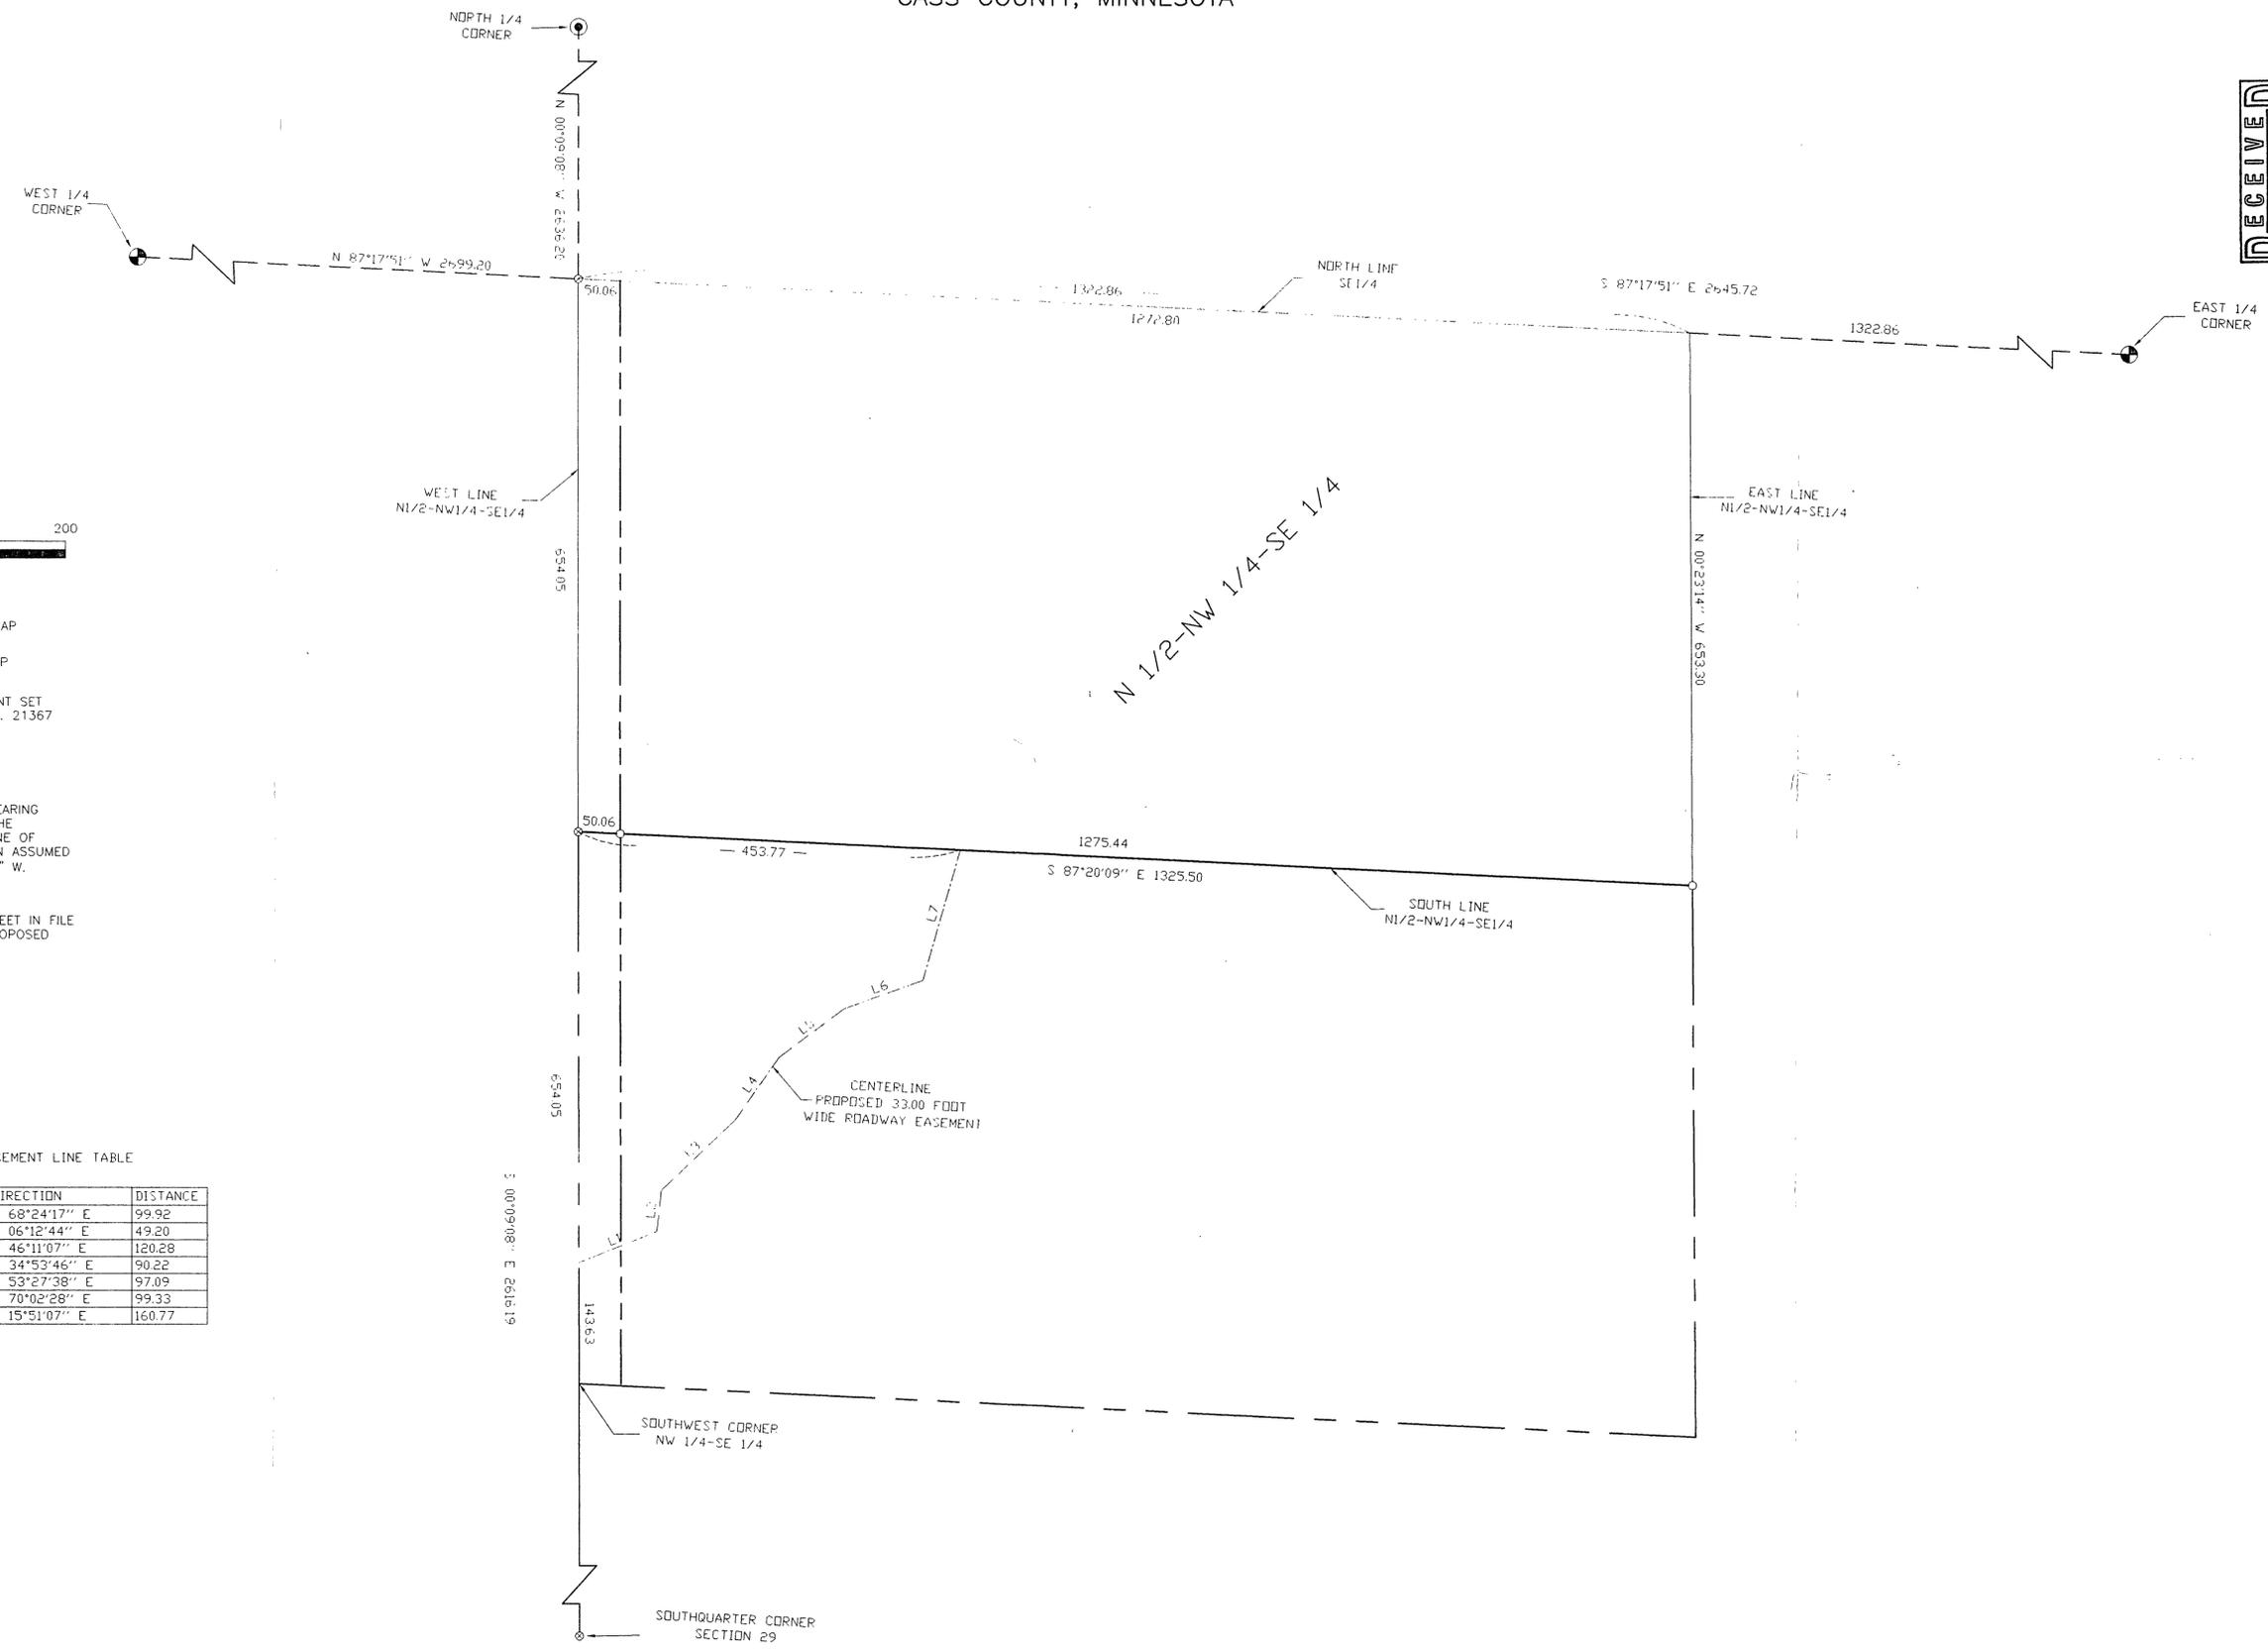

- ⊙ DENOTES USFS BRASS CAP MONUMENT FOUND
- ⊕ DENOTES GLO BRASS CAP MONUMENT FOUND
- DENOTES IRON MONUMENT SET MARKED BY LICENSE NO. 21367
- ⊙ DENOTES MAG NAIL SET

ORIENTATION OF THIS BEARING SYSTEM IS BASED ON THE EAST-WEST QUARTER LINE OF SECTION 29 TO HAVE AN ASSUMED BEARING OF N 86°54'16" W.

NOTE: SEE SEPERATE SHEET IN FILE FOR DESCRIPTION OF PROPOSED EASEMENT.

EASEMENT LINE TABLE

NUMBER	DIRECTION	DISTANCE
L1	N 68°24'17" E	99.92
L2	N 06°12'44" E	49.20
L3	N 46°11'07" E	120.28
L4	N 34°53'46" E	90.22
L5	N 53°27'38" E	97.09
L6	N 70°02'28" E	99.33
L7	N 15°51'07" E	160.77