


CERTIFICATE OF SURVEY

30-31-32

134-29

PART OF THE SW 1/4-SE 1/4 AND SE 1/4-SE 1/4 SEC. 30
AND PART OF THE NE 1/4-NE 1/4 AND GOV'T LOT 5, SEC. 31
AND PART OF GOV'T LOT 1, SEC. 32
T. 134 N., R. 29 W. CASS COUNTY, MN.

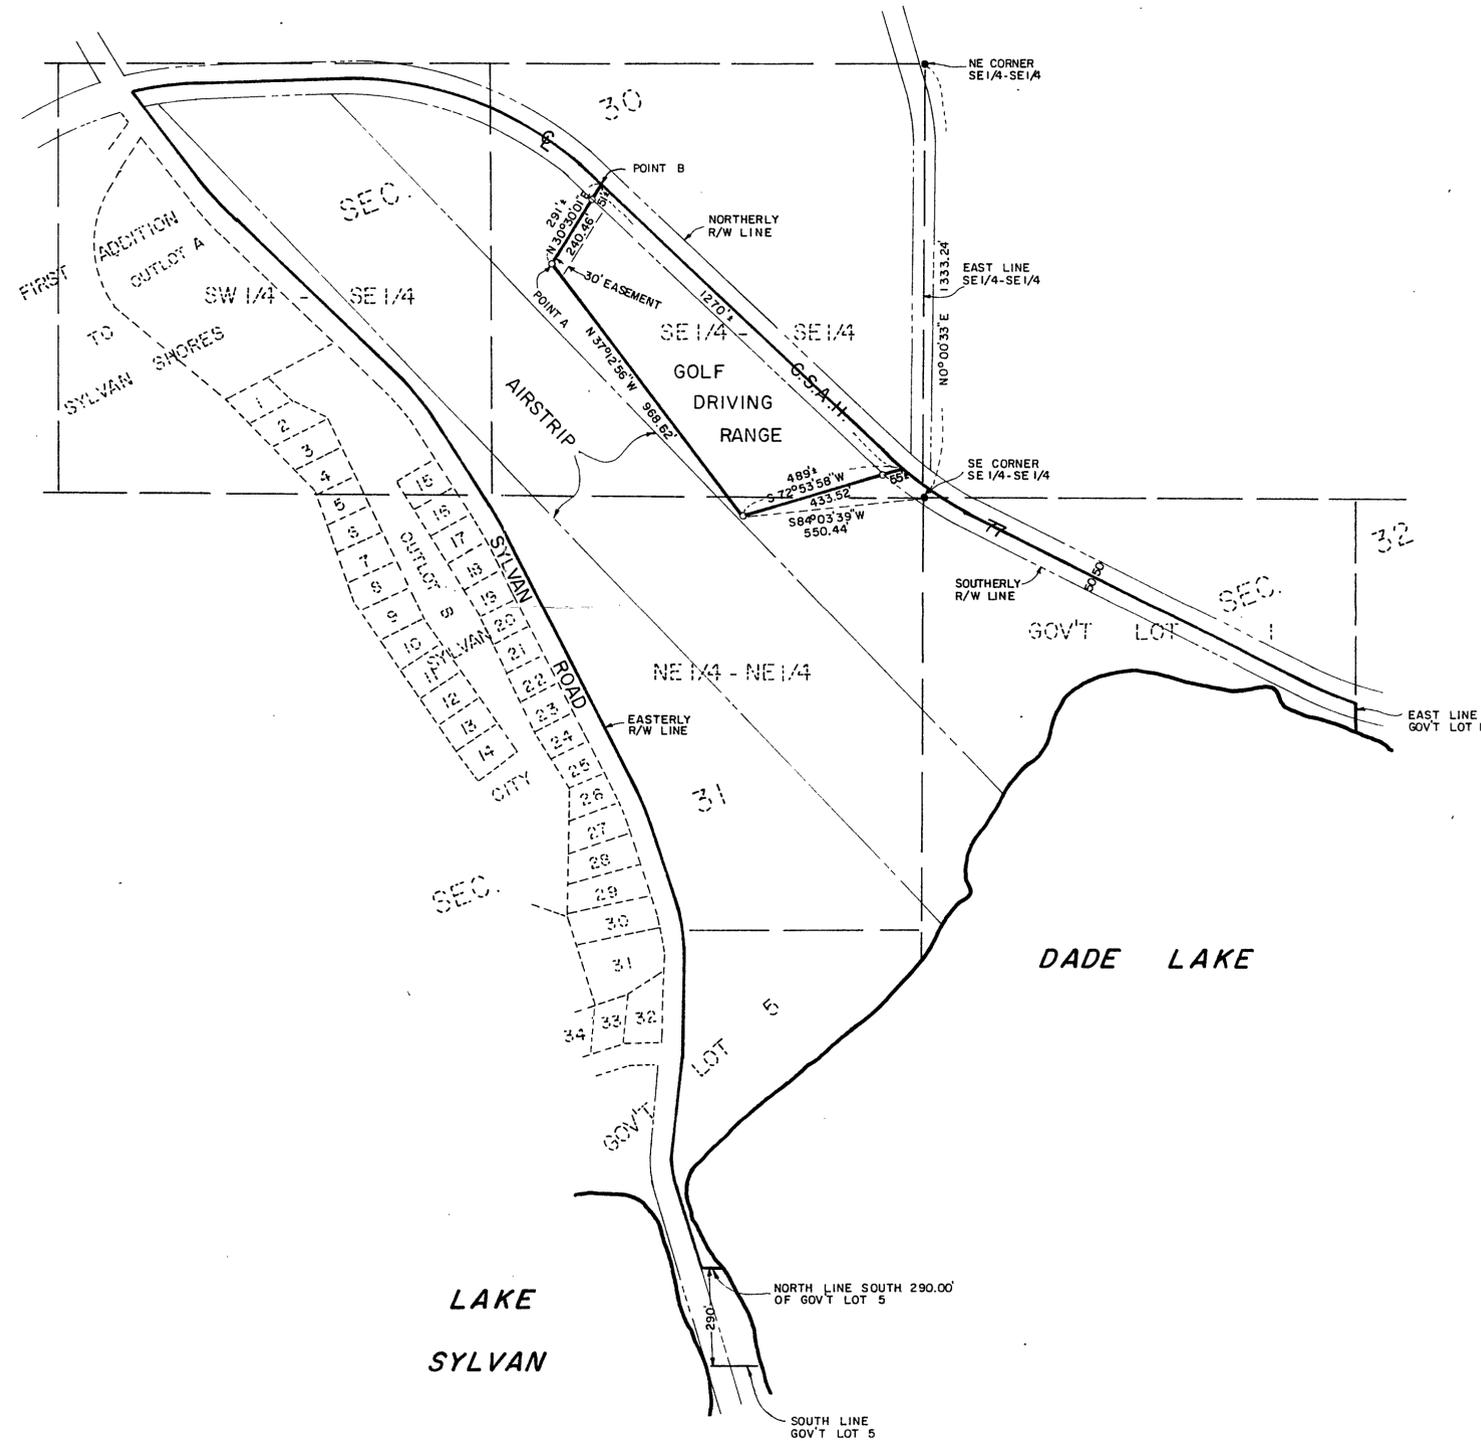

LEGAL DESCRIPTION FOR AIRPORT PROPERTY:

That part of the Southwest Quarter of the Southeast Quarter (SW $\frac{1}{4}$ -SE $\frac{1}{4}$) and the Southeast Quarter of the Southeast Quarter (SE $\frac{1}{4}$ -SE $\frac{1}{4}$), Section 30, and that part of the Northeast Quarter of the Northeast Quarter (NE $\frac{1}{4}$ -NE $\frac{1}{4}$), and Government Lot 5, Section 31 and that part of Government Lot 1, Section 32, all in Township 134 North, Range 29 West, Cass County, Minnesota, lying southerly of C.S.A.H. 77 and easterly of Sylvan Road in the City of East Gull Lake, formerly C.S.A.H. 18; except the South 290.00 feet of said Government Lot 5, Section 31 and also except that part of said SE $\frac{1}{4}$ -SE $\frac{1}{4}$, Section 30 and that part of said NE $\frac{1}{4}$ -NE $\frac{1}{4}$, Section 31, described as follows: Commencing at the iron monument at the southeast corner of said SE $\frac{1}{4}$ -SE $\frac{1}{4}$, Section 30 and assuming that the east line of said SE $\frac{1}{4}$ -SE $\frac{1}{4}$, Section 30 bears North 00 degrees 00 minutes 33 seconds East from said southeast corner of SE $\frac{1}{4}$ -SE $\frac{1}{4}$, Section 30; thence South 84 degrees 03 minutes 39 seconds West 550.44 feet to an iron monument, the point of beginning of the tract to be described; thence North 37 degrees 12 minutes 56 seconds West 968.62 feet to an iron monument, herein after designated as Point "A"; thence North 30 degrees 30 minutes 01 second East 291 feet, more or less, to the centerline of C.S.A.H. 77, herein after designated as Point "B"; thence southeasterly along said centerline to it's intersection with the line that bears North 72 degrees 53 minutes 58 seconds East from the point of beginning; thence South 72 degrees 53 minutes 58 seconds West 489 feet, more or less, to the point of beginning. Together with an easement for ingress and egress across that part of the above described exception, said easement being 30 feet in width and the westerly line of said easement being the line connecting Points "A" and "B" as described above and subject to the right-of-way for C.S.A.H. 77 and also subject to other easements, reservations, or restrictions of record, if any.

LEGAL DESCRIPTION FOR GOLF DRIVING RANGE:

That part of the Southeast Quarter of the Southeast Quarter (SE $\frac{1}{4}$ -SE $\frac{1}{4}$), Section 30 and that part of the Northeast Quarter of the Northeast Quarter (NE $\frac{1}{4}$ -NE $\frac{1}{4}$), Section 31, all in Township 134 North, Range 29 West, Cass County, Minnesota, described as follows: Commencing at the iron monument on the southeast corner of said SE $\frac{1}{4}$ -SE $\frac{1}{4}$, Section 30 and assuming that the east line of said SE $\frac{1}{4}$ -SE $\frac{1}{4}$, Section 30 bears North 00 degrees 00 minutes 33 seconds East from said southeast corner of the SE $\frac{1}{4}$ -SE $\frac{1}{4}$, Section 30; thence South 84 degrees 03 minutes 39 seconds West 550.44 feet to an iron monument, the point of beginning of the tract to be described; thence North 37 degrees 12 minutes 56 seconds West 968.62 feet to an iron monument, herein after designated as Point "A"; thence North 30 degrees 30 minutes 01 second East 291 feet, more or less, to the centerline of C.S.A.H. 77, herein after designated as Point "B"; thence southeasterly along said centerline to it's intersection with the line that bears North 72 degrees 53 minutes 58 seconds East from the point of beginning; thence South 72 degrees 53 minutes 58 seconds West 489 feet, more or less, to the point of beginning. Subject to an easement for ingress and egress across that part of the above described exception, said easement being 30 feet in width and the westerly line of said easement being the line connecting Points "A" and "B" as described above and subject to the right-of-way for C.S.A.H. 77 and also subject to other easements, reservations, or restrictions of record, if any.



SCALE: 1 INCH = 300 FEET
 ● = IRON MONUMENT FOUND IN PLACE
 ○ = 1/2" IRON PIPE MONUMENT SET
 ORIENTATION OF THIS BEARING SYSTEM IS ASSUMED

I hereby certify that this survey, plan or report was prepared by me or under my direct supervision and that I am a duly Registered Land Surveyor under the laws of the State of Minnesota.

William W. Prill
 Reg. No. 13336 Date SEPT. 18, 1984

REQUESTED BY: CITY OF EAST GULL LAKE	
WIDSETH SMITH NOLTING & ASSOCIATES, INC. CONSULTING ENGINEERS & LAND SURVEYORS	
DATE: 9/14/84	401 Golf Course Drive
DRAWN BY: CMN	P.O. Box 765
CHECKED BY: JWM	Brainerd, Minnesota 56401
	(218) 829-5117
JOB NO. 290B081	BOOK 340 PAGE 77 FILE NO. 4199