


CENTRAL MINNESOTA SURVEYING, INC.

411 LAUREL STREET, BRAINERD, MN 56401 (218) 829-1751

985924

PART OF THE NORTHWEST QUARTER OF THE SOUTHWEST QUARTER,
SECTION 33, TOWNSHIP 134, RANGE 29, CASS COUNTY, MINNESOTA

FOR: MARK LEE
1156 GULL LAKE DAM ROAD
EAST GULL LAKE, MN 56401

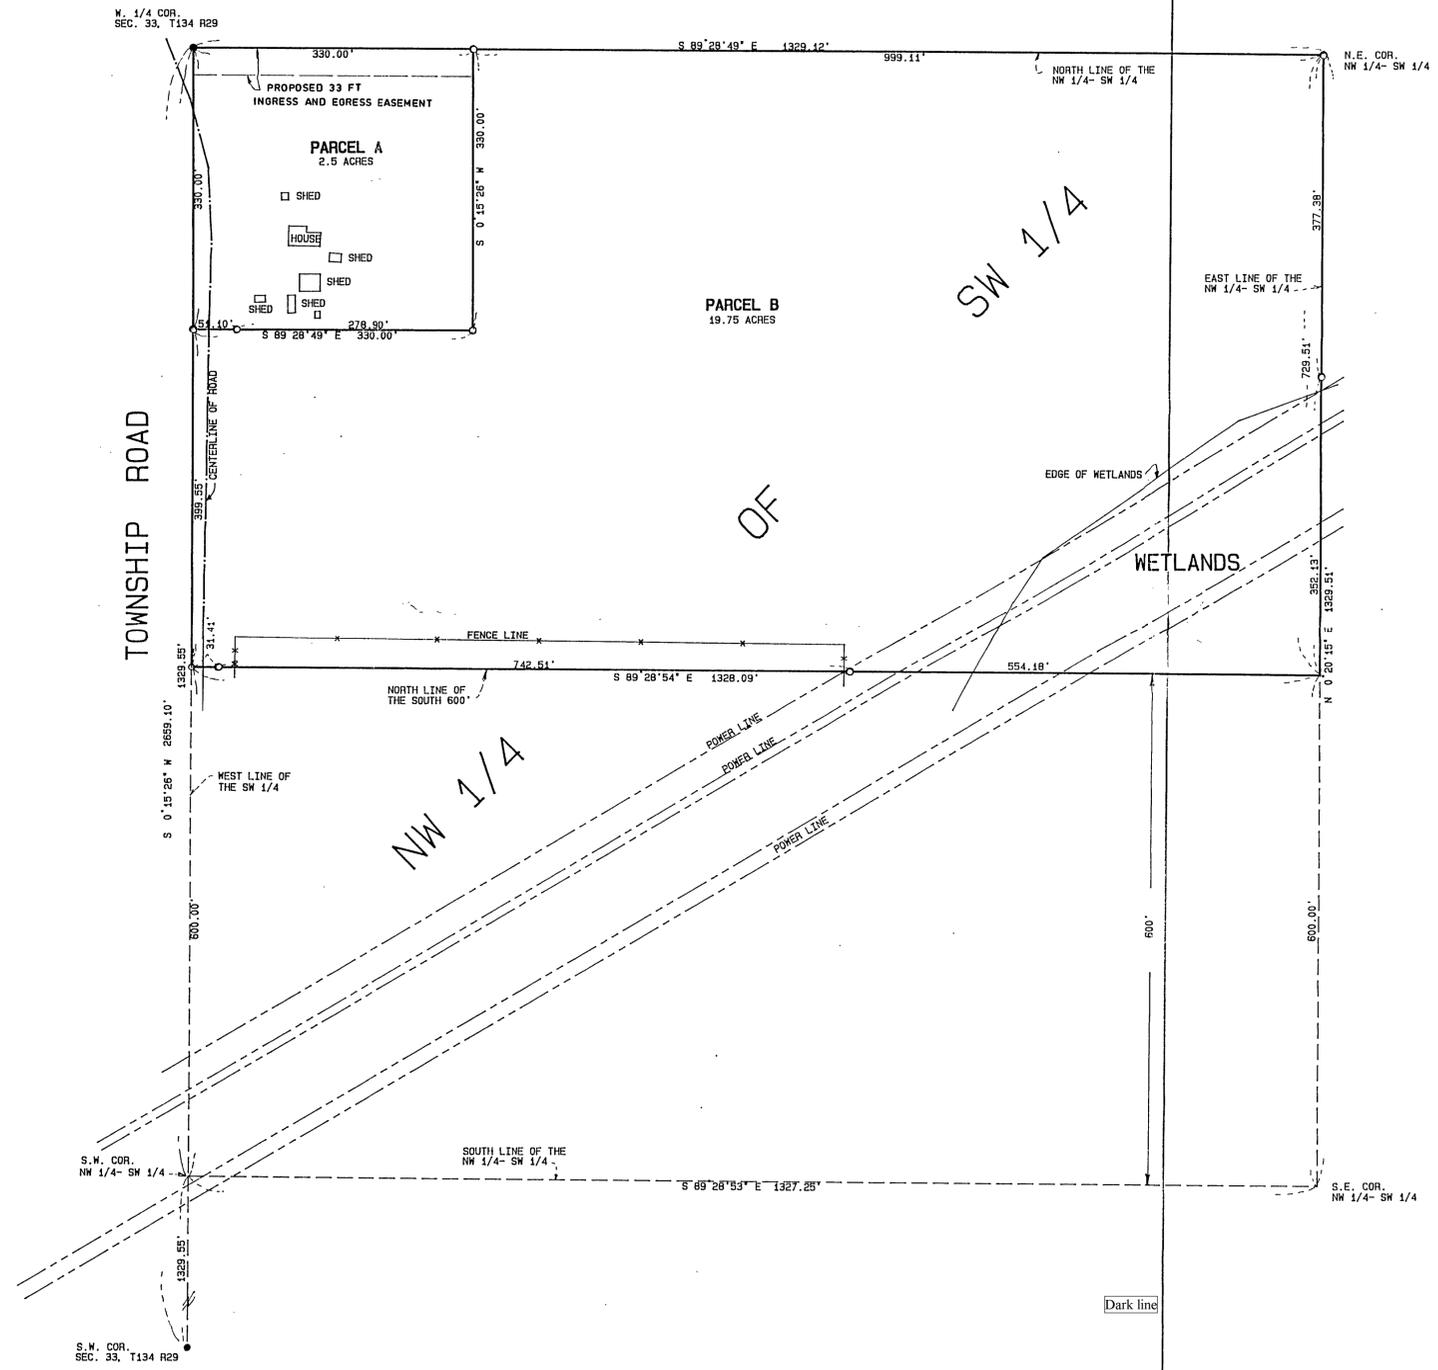

PARCEL A


The north 330 feet of the west 330 feet of the Northwest Quarter of the Southwest Quarter of Section 33, Township 134, Range 29, Cass County, Minnesota.
Subject to right of way for township road on the west.
Subject to an easement for ingress and egress purposes over, under and across the north 33 feet thereof.

PARCEL B

The Northwest Quarter of the Southwest Quarter of Section 33, Township 134, Range 29, Cass County, Minnesota, except the south 600 feet thereof and except the north 330 feet of the west 330 feet thereof.
Subject to right of way for township road on the west.

I HEREBY CERTIFY THAT THIS SURVEY WAS PREPARED BY ME OR UNDER MY DIRECT SUPERVISION AND THAT I AM A DULY LICENSED LAND SURVEYOR UNDER THE LAWS OF THE STATE OF MINNESOTA.

Bruce Grivna
BRUCE GRIVNA REG. NO. 17253 DATE: 10/21/98 BK. 104, PG. 52 JOB NO. 985924

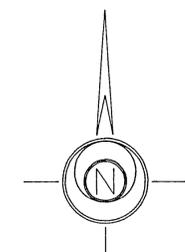

- DENOTES: FOUND IRON MONUMENT
- DENOTES: 1/2 IRON PIPE MONUMENT SET AND CAPPED RLS 17253

SCALE: 1 INCH= 100 FT.