


CERTIFICATE OF SURVEY

LEGAL PROVIDED BY CLIENT

PART OF THE SOUTHEAST QUARTER OF THE NORTHEAST QUARTER OF SECTION 28, TOWNSHIP 137 NORTH, RANGE 29 WEST, CASS COUNTY, MINNESOTA.


The East 250 feet of the West 580 feet EXCEPT the North 300 feet of the South Half of the Southeast Quarter of the Northeast Quarter (SE 1/4) in Section 28, Township 137 North, Range 29 West.

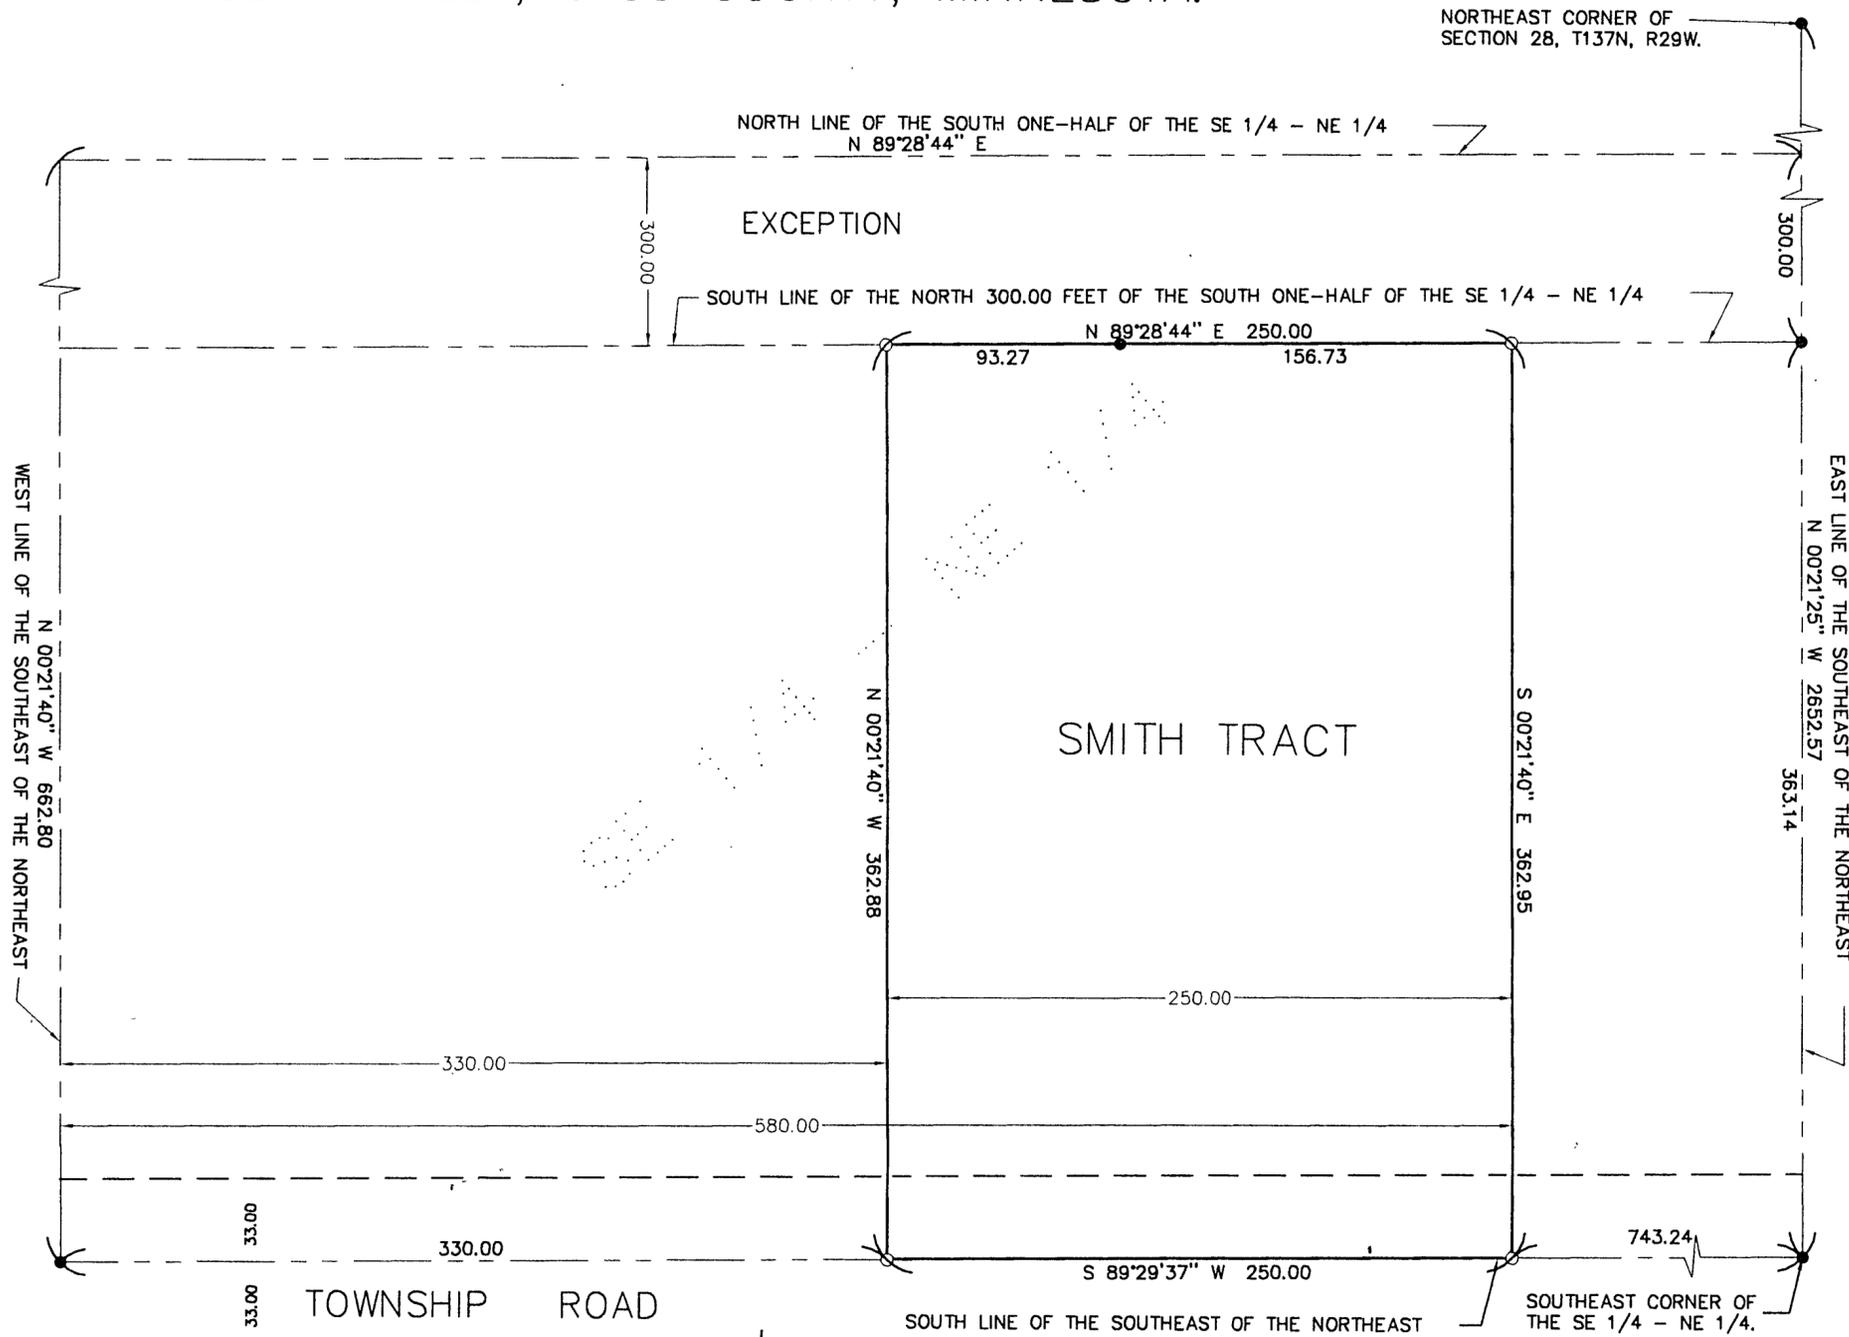

FOR: GRAEME AND DOLORES SMITH
 %RALPH LEE
 BOX 10
 PEQUOT LAKES, MN 56472

● DENOTES MONUMENT FOUND
 ○ DENOTES IRON MONUMENT SET MARKED BY LICENSE NO. 17008

ORIENTATION OF THIS BEARING SYSTEM IS BASED ON THE WEST LINE OF THE SE 1/4 - NE 1/4 TO HAVE AN ASSUMED BEARING OF N 00°21'40\" W.

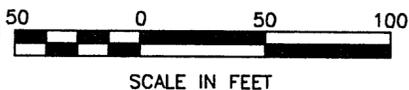

I HEREBY CERTIFY THAT THIS SURVEY, PLAN, SPECIFICATION OR REPORT WAS PREPARED BY ME OR UNDER MY DIRECT SUPERVISION AND THAT I AM A DULY LICENSED ENGINEER OR LAND SURVEYOR UNDER THE LAWS OF THE STATE OF MINNESOTA.

Ronald L. Landecker
 DATE 7-28-98 LIC. NO. 17008

LANDECKER & ASSOCIATES INC.		PROG. MGR.	DATE	REVISIONS	COMPUTER
PEQUOT LAKES, MN. 56472		KLM	7-28-98		EP-98525
PHONE 218-568-4940		CHECKED BY	SCALE		BOOK 166 PG. 33
PLANNING		DSL	HORZ. 1"=50'		FILE NO. 98525
ENGINEERING		DRAWN BY	VERT. NONE		SHEET 1 OF 1
SURVEYING		KLM			