

CERTIFICATE OF SURVEY


The north 600.00 feet of the east 363.00 feet of the west 726.00 feet of the Southwest Quarter of the Southwest Quarter of Section 21, Township 134 North, Range 29 West, Cass County, Minnesota.

Subject to easements for roadway purposes over the north 33.00 feet and the south 33.00 feet of the above described tract.

Together with an easement for roadway purposes over the north 66.00 feet of the west 363 feet of said Southwest Quarter of the Southwest Quarter

AND together with an easement for roadway purposes over the north 168.00 feet of the east 66.00 feet of the west 363.00 feet of said Southwest Quarter of the Southwest Quarter

AND together with an easement for road purposes over the north 33.00 feet of that part of Government Lot 7, Section 20, Township 134 North, Range 29 West of the 5th Principal Meridian lying easterly of County State Aid Highway #70.

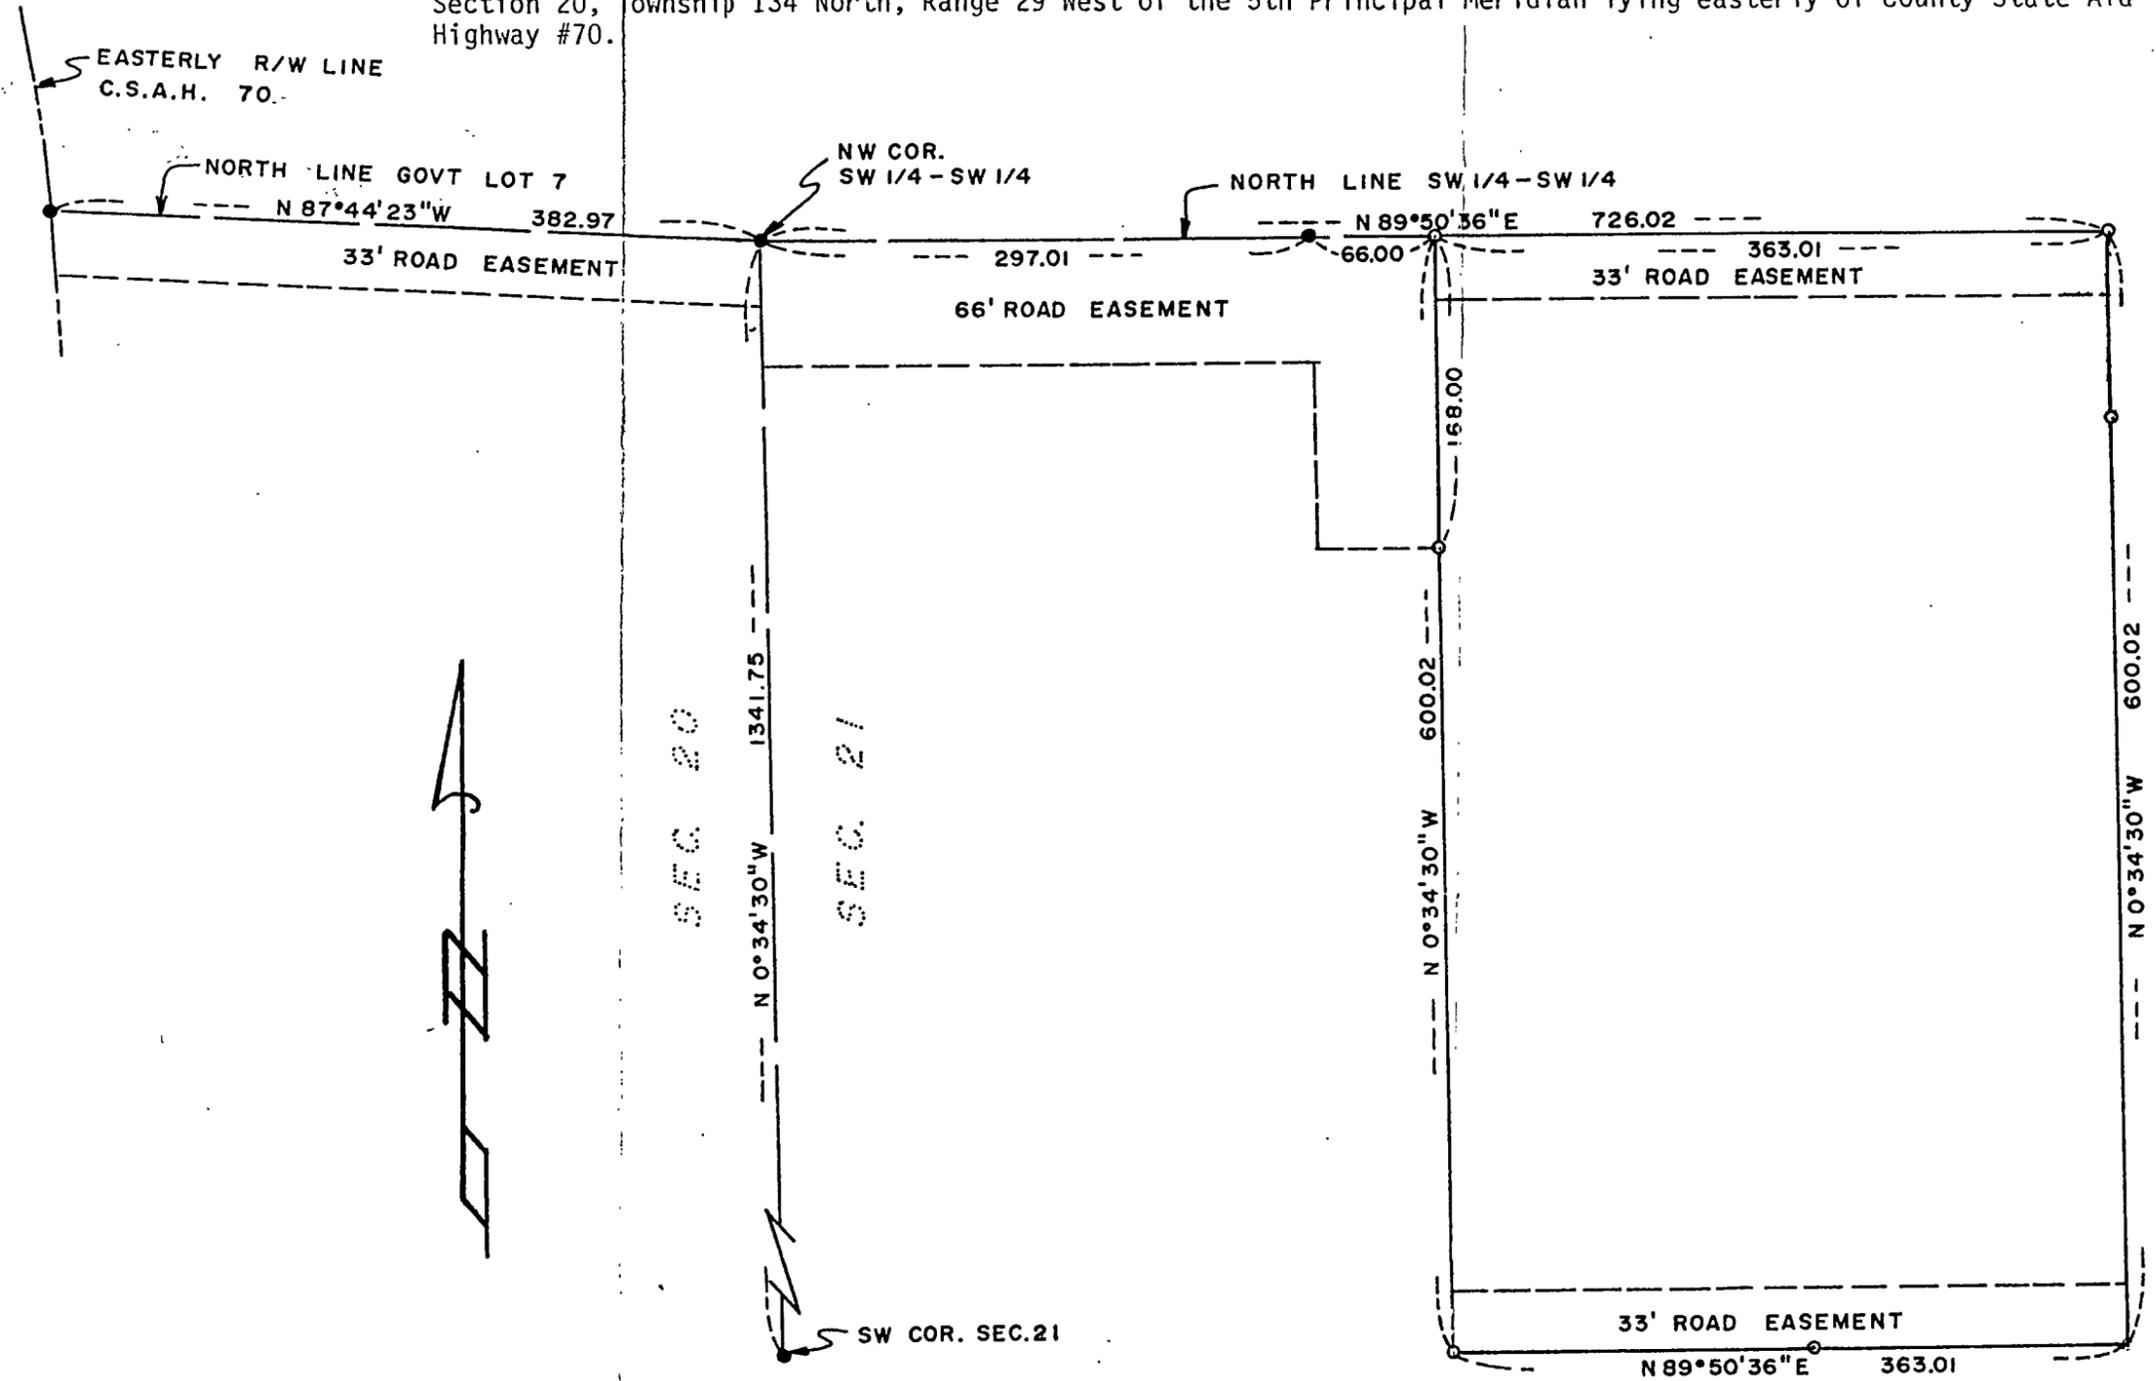

I hereby certify that this survey, plan, or report was prepared by me or under my direct supervision, and that I am a duly REGISTERED LAND SURVEYOR under the laws of the State of Minnesota.

- DENOTES IRON MONUMENT FOUND
- DENOTES IRON PIPE SET
- BEARINGS ARE BASED ON ASSUMED DATUM