

CERTIFICATE OF SURVEY

LOTS 4-18, BLOCK 10 PARKSIDE ADDITION TO WALKER

CENTERLINE OF MINNESOTA HIGHWAY # 371

Restaurant Portion

Lot 11, Lot 12, and the West 17.00 feet of Lot 13, Block 10, PARKSIDE ADDITION TO WALKER, according to the plat thereof on file and of record in the Office of the County Recorder in and for Cass County, Minnesota. And that part of Lot 9 and 10, Block 10, said plat lying southerly of the following described line:

Beginning at the point of intersection of the east line of Lot 4, Block 10, said plat with a line run parallel with and distant 74 feet south of the north line of said Block 10; thence northwesterly to the point of intersection of the westerly line of said Lot 9 with a line run parallel with and distant 27 feet southerly of the westerly extension of the north line of said Block 10 and there terminating.

Subject to State Highway Number 371 Right of Way.

Subject to easements, restrictions, and reservations of record.


Motel Portion

That part of Lot 4 through 8, inclusive Block 10, PARKSIDE ADDITION TO WALKER, according to the plat thereof on file and of record in the office of the County Recorder in and for Cass County, Minnesota lying southerly of the following described line:

Beginning at the point of intersection of the east line of said Lot 4 with a line run parallel with and distant 74 feet south of the north line of said Block 10; thence northwesterly to the point of intersection of the westerly line of Lot 9, Block 10, said plat with a line run parallel with and distant 27 feet southerly of the westerly extension of the north line of said Block 10 and there terminating. And also Lot 13 through 18 inclusive, Block 10, said plat. Except the west 17.00 feet of said Lot 13.


Subject to State Highway Number 371 Right of Way.


Subject to easements, restrictions, and reservations of record.

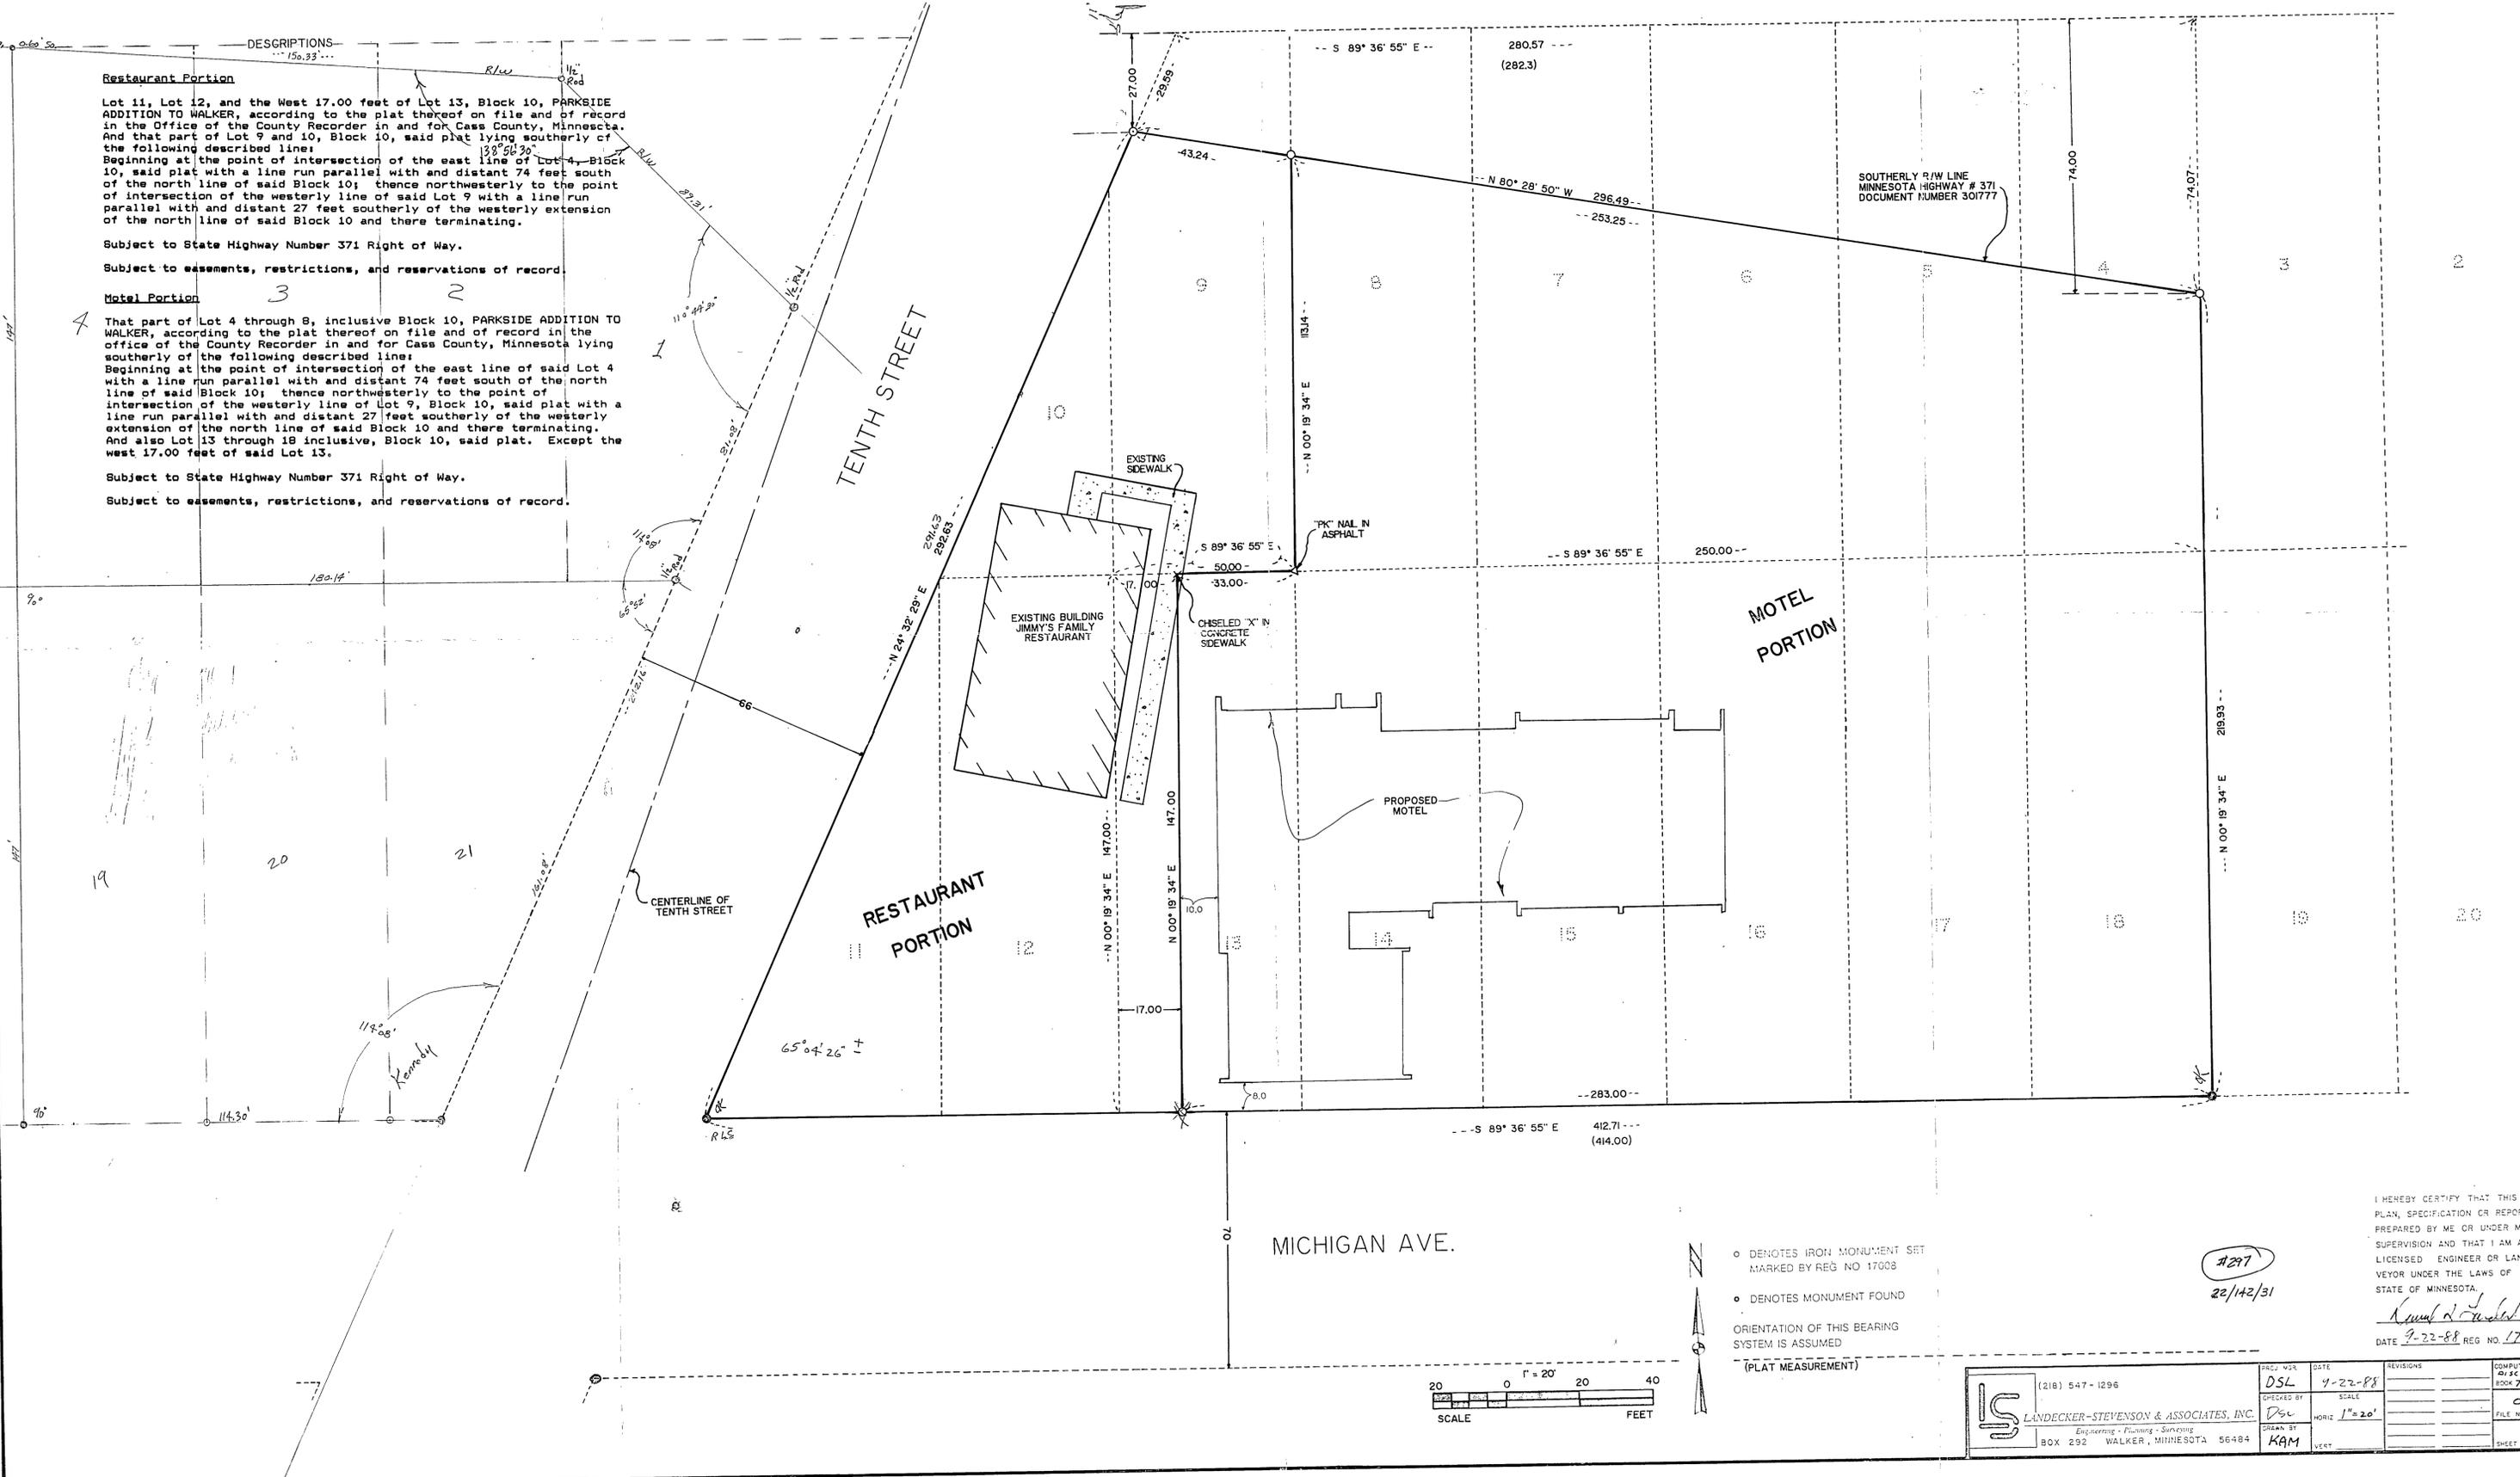

- DENOTES IRON MONUMENT SET MARKED BY REG NO 17008
 - DENOTES MONUMENT FOUND
- ORIENTATION OF THIS BEARING SYSTEM IS ASSUMED (PLAT MEASUREMENT)

I HEREBY CERTIFY THAT THIS SURVEY, PLAN, SPECIFICATION OR REPORT WAS PREPARED BY ME OR UNDER MY DIRECT SUPERVISION AND THAT I AM A DULY LICENSED ENGINEER OR LAND SURVEYOR UNDER THE LAWS OF THE STATE OF MINNESOTA.

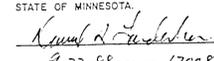
 DATE 9-22-88 REG NO. 17008

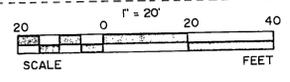

	(218) 547-1296		PROJ. NO.	DATE	REVISIONS	COMPUTER
			DSL	9-22-88		1945 570 214 14
		CHECKED BY	DS	SCALE		BOOK 74 PAGE 43
		DRAWN BY	KAM	HORIZ	1"=20'	FILE NO.
				VERT		03288
						1 of 1