

(N)


CERTIFICATE OF SURVEY

PART OF GOVERNMENT LOT 12 OF SECTION 4,
TOWNSHIP 140 NORTH, RANGE 25 WEST OF THE
5th PRINCIPAL MERIDIAN, CASS COUNTY, MINNESOTA

RECEIVED

SEP 27 1999
#298

COUNTY SURVEYOR

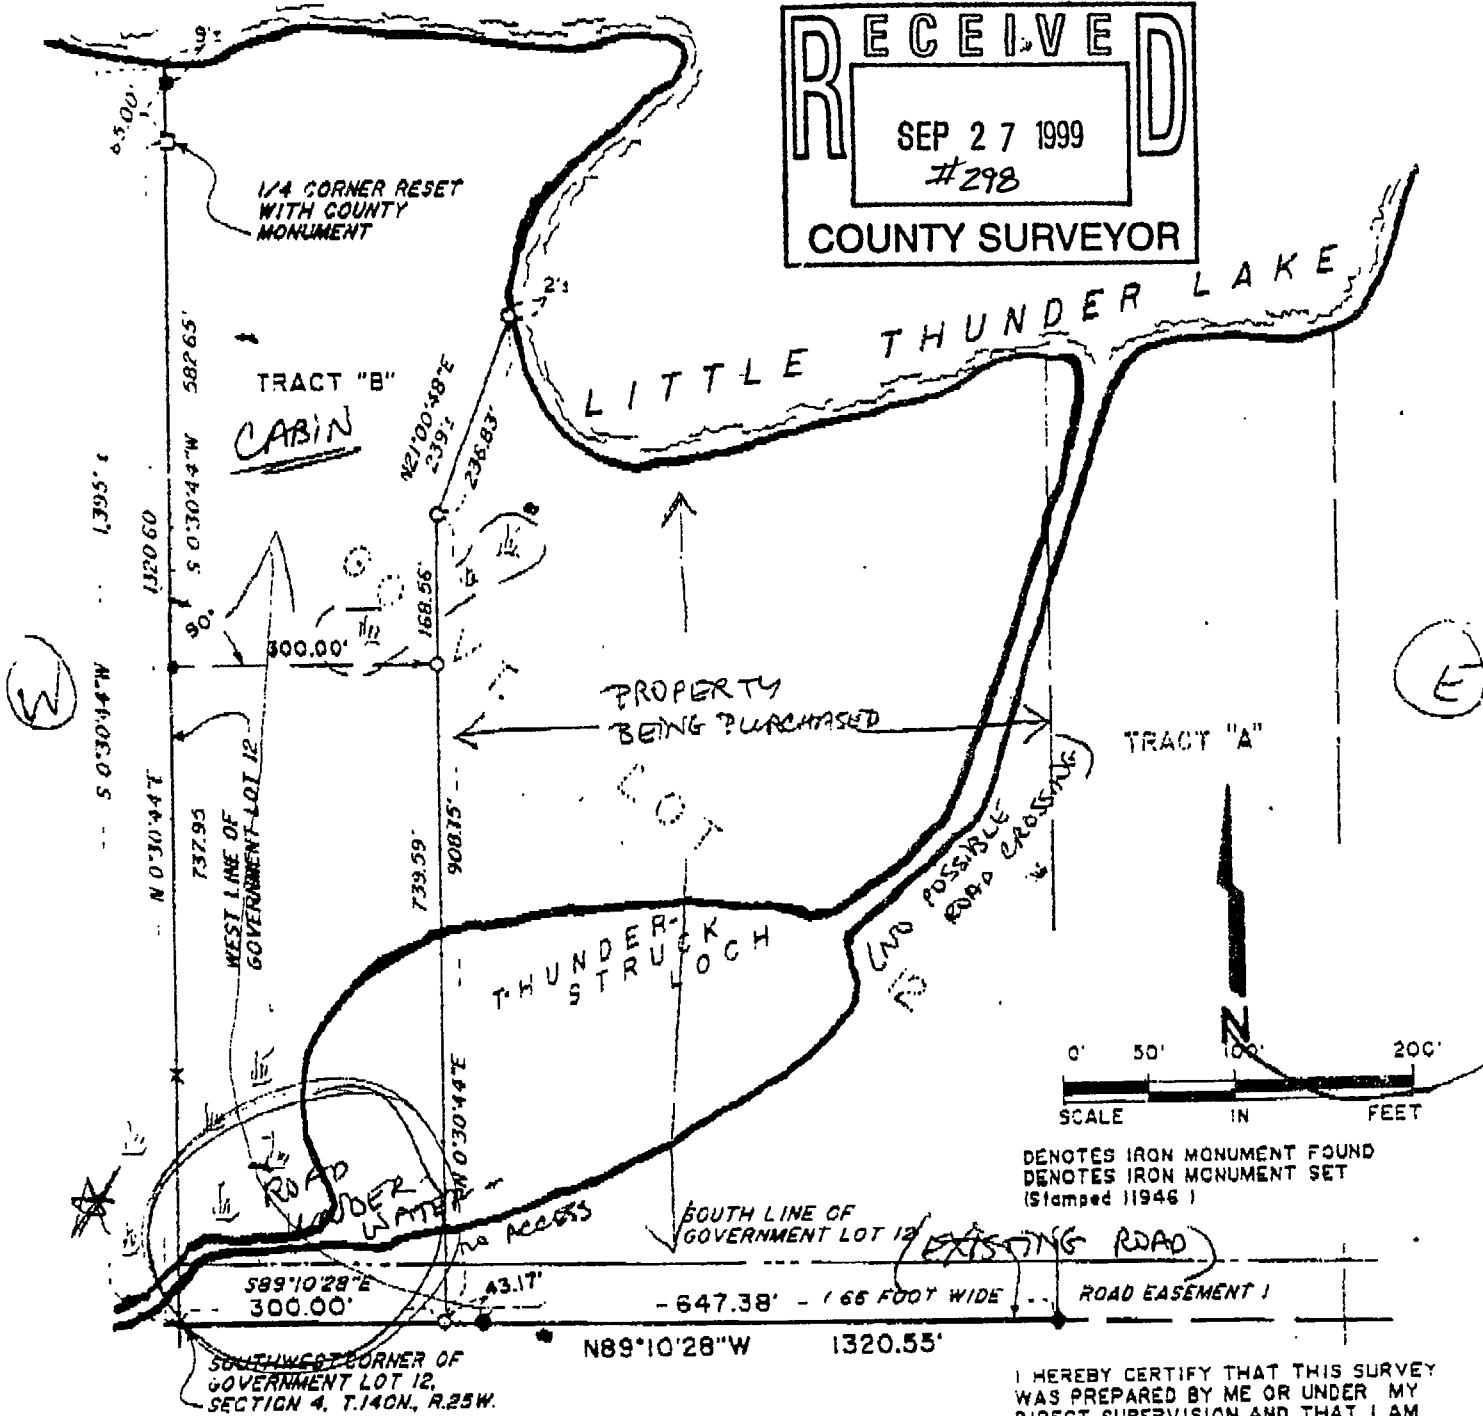

DENOTES IRON MONUMENT FOUND
DENOTES IRON MONUMENT SET
(Stamped 11946)

I HEREBY CERTIFY THAT THIS SURVEY
WAS PREPARED BY ME OR UNDER MY
DIRECT SUPERVISION AND THAT I AM
A DULY REGISTERED LAND SURVEYOR
UNDER THE LAWS OF THE STATE OF
MINNESOTA.

AMI SURVEYORS & MAPPERS
PROFESSIONAL BUILDING - P.O. BOX 403
LONGVILLE, MINNESOTA 56655

Roger A. Mustonen 12/15/99
ROGER A. MUSTONEN, RLS 11946

(S)