




• DENOTES MONUMENT FOUND  
 ○ DENOTES IRON MONUMENT SET  
 MARKED BY LICENSE NO. 21587

ORIENTATION OF THIS BEARING SYSTEM  
 IS BASED ON THE SOUTH LINE OF  
 GOVT LOT 7 TO HAVE AN ASSUMED  
 BEARING OF S 89° 10' 00" W.

# CERTIFICATE OF SURVEY

PART OF GOVERNMENT LOT 7, SECTION 3,  
 AND PART OF GOVERNMENT LOT 2 SECTION 10,  
 TOWNSHIP 140 NORTH, RANGE 29 WEST,  
 CASS COUNTY, MINNESOTA

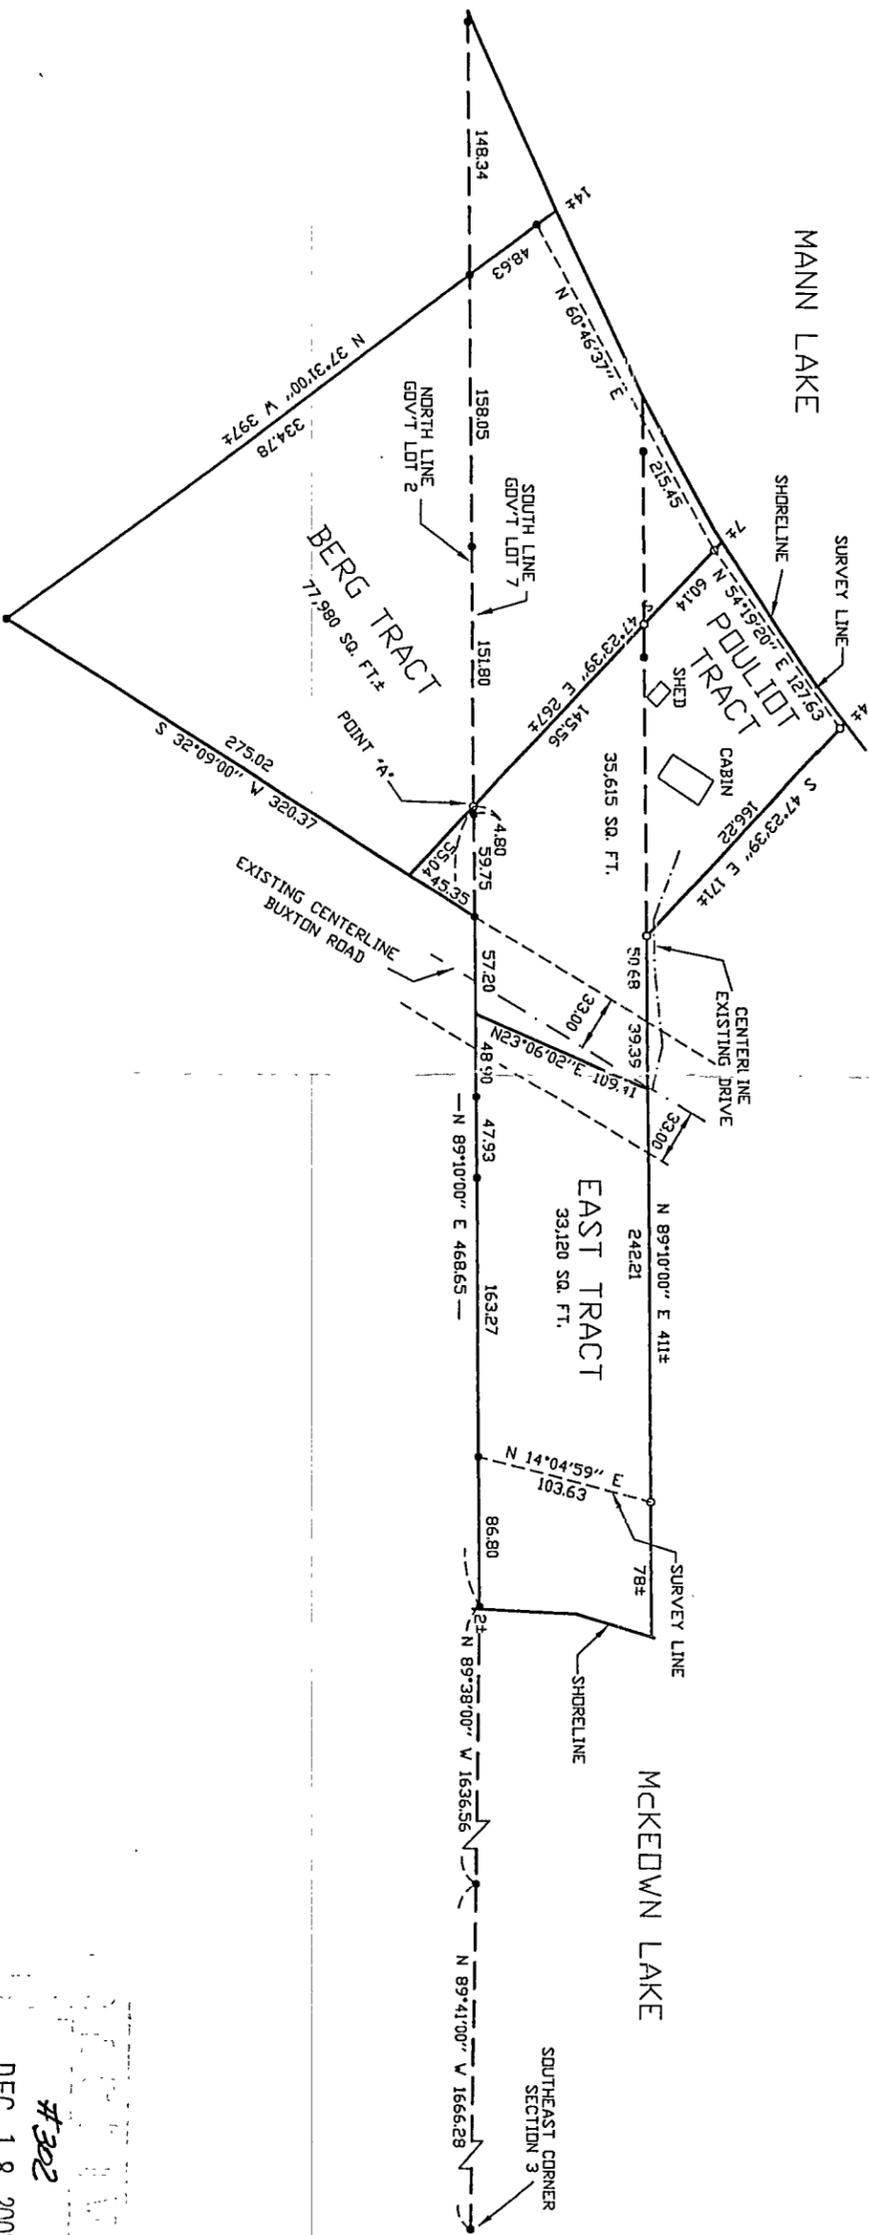

#302  
 DEC 18 2003  
 DL 7 3/140/29

CERTIFICATE OF SURVEY JOE POULIOT C/O MORAN REALTY PO BOX 393 LONGVILLE, MN. 56655	PROJ. MGR. TLF	COMPUTER: 992086	DATE: 9/21/99	REVISIONS DESCRIPTION DATE 9/21/99 BERG-POULIOT TRACT	I HEREBY CERTIFY THAT THIS SURVEY, PLAN, SPECIFICATION OR REPORT WAS PREPARED BY ME OR UNDER MY DIRECT SUPERVISION AND THAT I AM A DULY LICENSED ENGINEER OR LAND SURVEYOR UNDER THE LAWS OF THE STATE OF MINNESOTA.  DATE: 9/21/99 LIC. NO. 21587
	CHECKED BY: TLF	FIELD BOOK: BOOK 150 PG 48	SCALE: HORIZ. 1"=50' VERT. NONE	BY:	
DRAWN BY: DRG	FILE NO: W992086				Landecker & Associates, Inc. Engineering • Surveying • Planning 241st St SE Minn. 218 547 1296 Fax 218 547 2272