



# CERTIFICATE OF SURVEY

PART OF GOVERNMENT LOT 4, SECTION 5,  
TOWNSHIP 140 NORTH, RANGE 27 WEST,  
CASS COUNTY, MINNESOTA

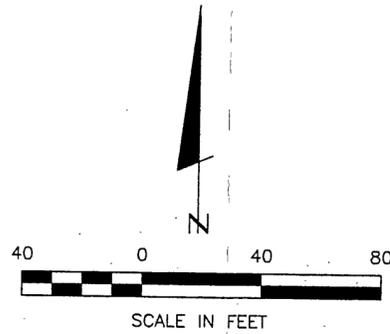

- DENOTES MONUMENT FOUND
- DENOTES IRON MONUMENT SET MARKED BY LICENSE NO. 21367
- ( ) DENOTES RECORD VALUE

ORIENTATION OF THIS BEARING SYSTEM IS BASED ON THE WEST LINE OF THE NORTHWEST QUARTER TO HAVE AN ASSUMED BEARING OF N 1° 38' 00" E.

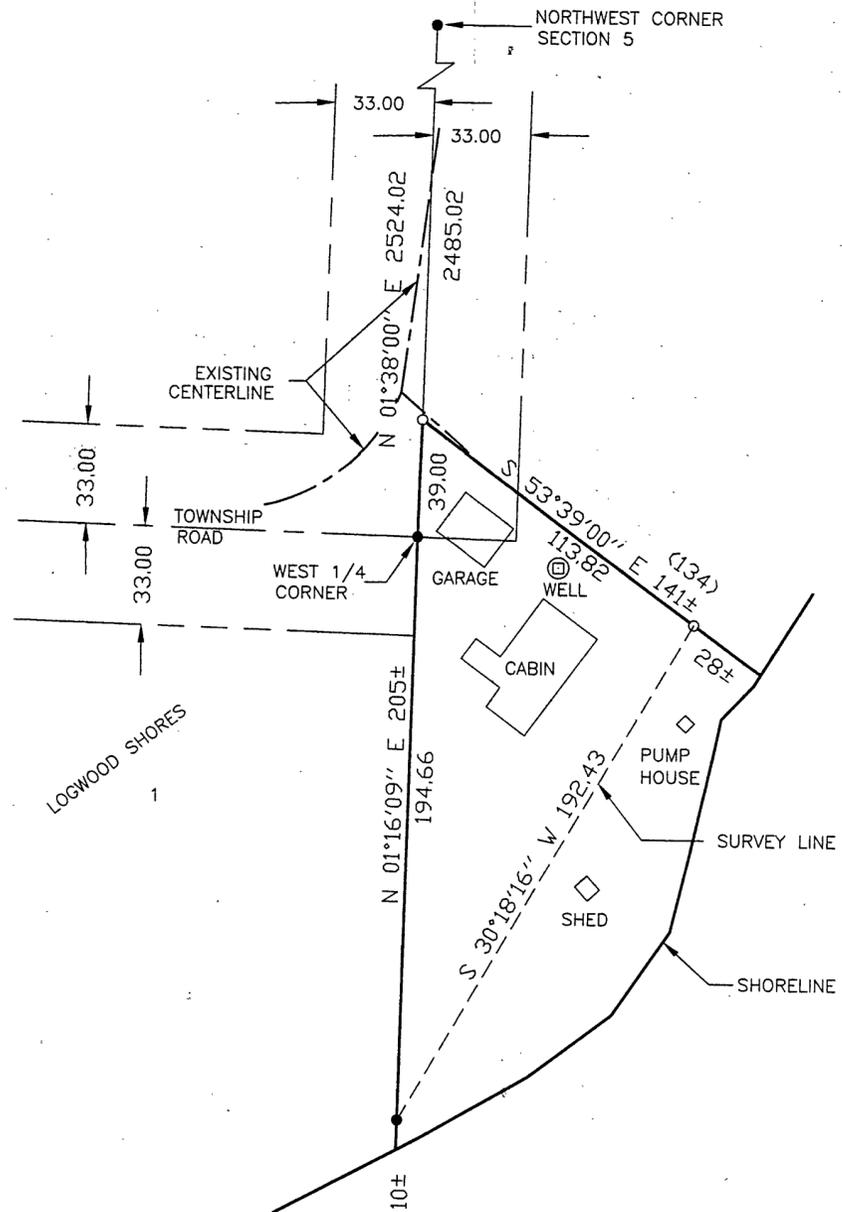

LAKE  
INGUADONA



CERTIFICATE OF SURVEY CHESTER MORAWIECKI 928 207TH LANE, NE CEDAR, MN. 55011		PROJ. MGR. DRG	COMPUTER: 992134	DATE: 9/17/99	REVISIONS DESCRIPTION DATE	BY	HEREBY CERTIFY THAT THIS SURVEY, PLAN, SPECIFICATION OR REPORT WAS MADE BY ME OR UNDER MY CLOSE PERSONAL SUPERVISION AND THAT I AM A duly LICENSED SURVEYOR OR LAND SURVEYOR UNDER THE LAWS OF THE STATE OF MINNESOTA. DATE: 9/17/99 L.C. NO. 21367
CHECKED BY: TLF	FIELD BOOK: BOOK 152 PC 62	SCALE: HORZ. 1"=40' VERT. NONE	FILE NO.: W992134	DATE:	DESCRIPTION:	BY:	LANDecker & Associates, Inc. Engineering - Surveying - Planning Willmar, MN 56248 Phone: 218-547-1236 Fax: 218-547-2372
DRAWN BY: DRG	FILE NO.: W992134	SCALE: HORZ. 1"=40' VERT. NONE	DATE:	DESCRIPTION:	BY:	COUNTY SURVEYOR	SHEET 1 OF 1