


N. LINE SO. 933' PART OF GOV'T. LOT 6, SEC. 1, T. 140N., R. 31W., CASS CO. MN.

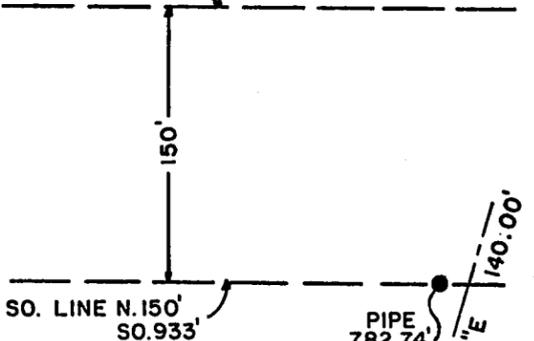

PIPE  
782.74'  
NORTH OF  
SEC. LINE




SCALE : 1 INCH = 100 FEET

- ⊙ = COUNTY C.I.M. FOUND INPLACE
- = IRON PIPE MON. FOUND INPLACE
- = IRON PIPE MON. SET

I hereby certify that this survey, plan, or report was prepared by me or under my direct supervision and that I am a duly Registered Land Surveyor under the laws of the State of Minnesota.

*Mary H. Steen*


Date: March 13, 1987 Reg. No. 12684

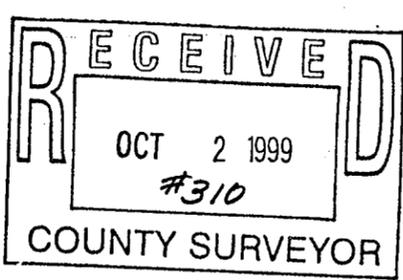

Revised to show South 57.00 feet lying West of North - South Road and Easement.



*Terry L. Freernan*  
Terry L. Freernan

Date: 9/30/99 Lic. No. 21367


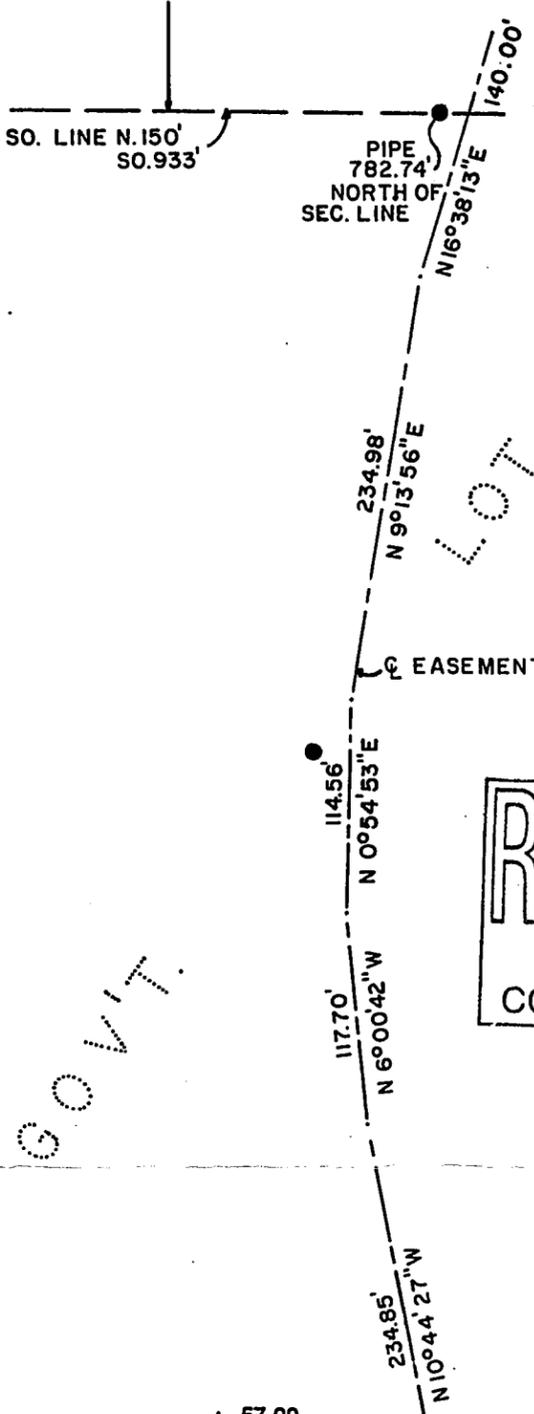


LOT 6

EASEMENT

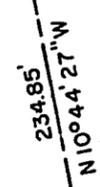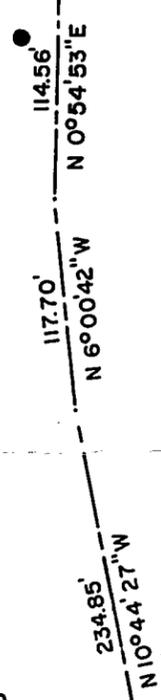

TEN MILE LAKE

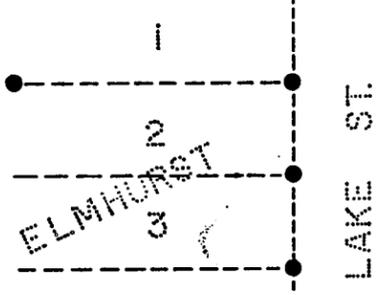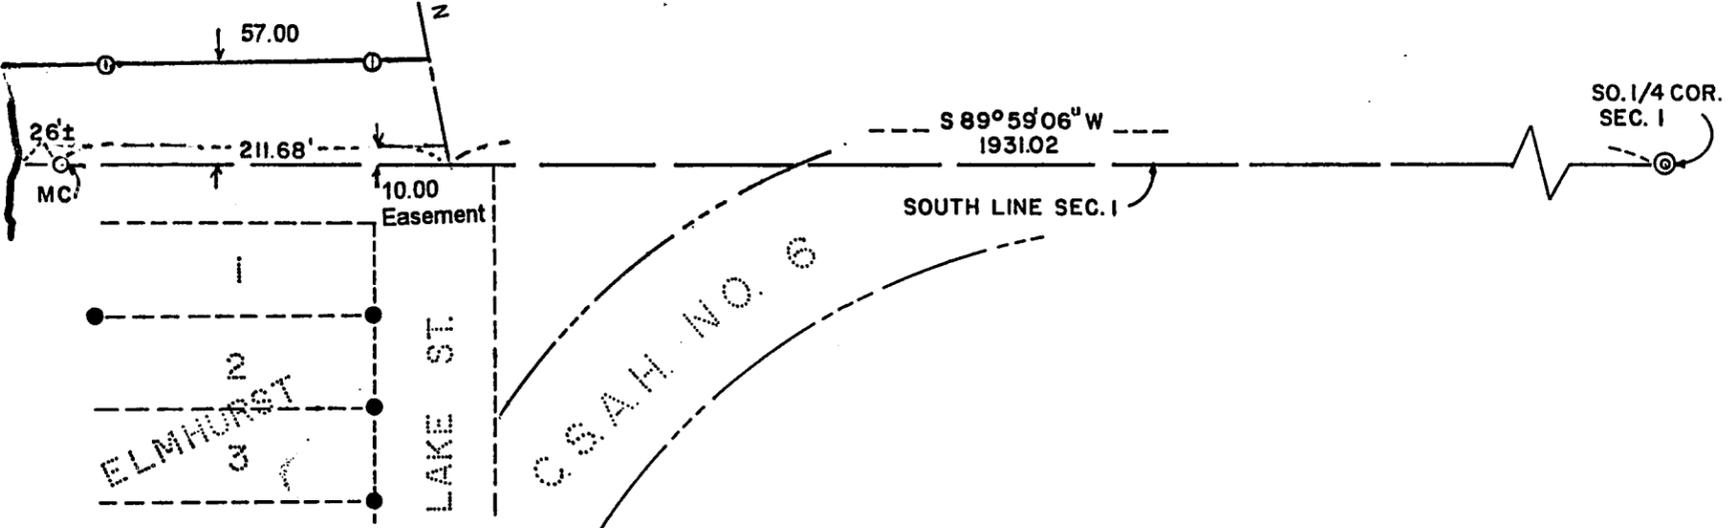

C.S.A.H. NO. 6

S 89° 59' 06" W  
1931.02

SOUTH LINE SEC. 1

SO. 1/4 COR.  
SEC. 1

EASEMENT DESCRIPTION

A road easement 33 feet wide, over, under, and across that part of Government Lot 6, Section 1, Township 140 North, Range 31 West, Cass County, Minnesota, the center line of which is described as follows: Commencing at the south quarter corner of said Section 1; thence on an assumed bearing of South 89 degrees 59 minutes 06 seconds West 1931.02 feet along the south line of said Section 1 to the point of beginning of the center line to be described; thence North 10 degrees 44 minutes 27 seconds West 234.85 feet; thence North 6 degrees 00 minutes 42 seconds West 117.70 feet; thence North 0 degrees 54 minutes 53 seconds East 114.56 feet; thence North 9 degrees 13 minutes 56 seconds East 234.98 feet; thence North 16 degrees 38 minutes 13 seconds East 140.00 feet and there terminating.