



CERTIFICATE OF SURVEY

PART OF GOVERNMENT LOT 7, SECTION 11,
TOWNSHIP 141 NORTH, RANGE 31 WEST,
CASS COUNTY, MINNESOTA

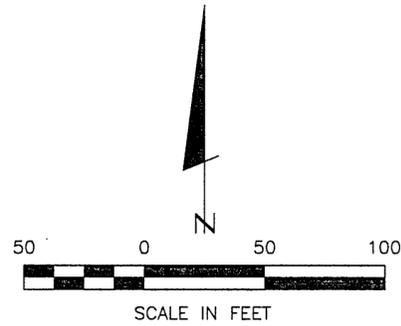

- DENOTES BRASS CAP MONUMENT FOUND
- DENOTES MONUMENT FOUND
- DENOTES IRON MONUMENT SET MARKED BY LICENSE NO. 21367
- ⊕ DENOTES MAG NAIL SET
- ∩ DENOTES WETLAND
- () DENOTES RECORD VALUE

ORIENTATION OF THIS BEARING SYSTEM IS BASED ON THE NORTH LINE OF GOV'T LOT 7 TO HAVE AN ASSUMED BEARING OF S 89° 14' 17" W.

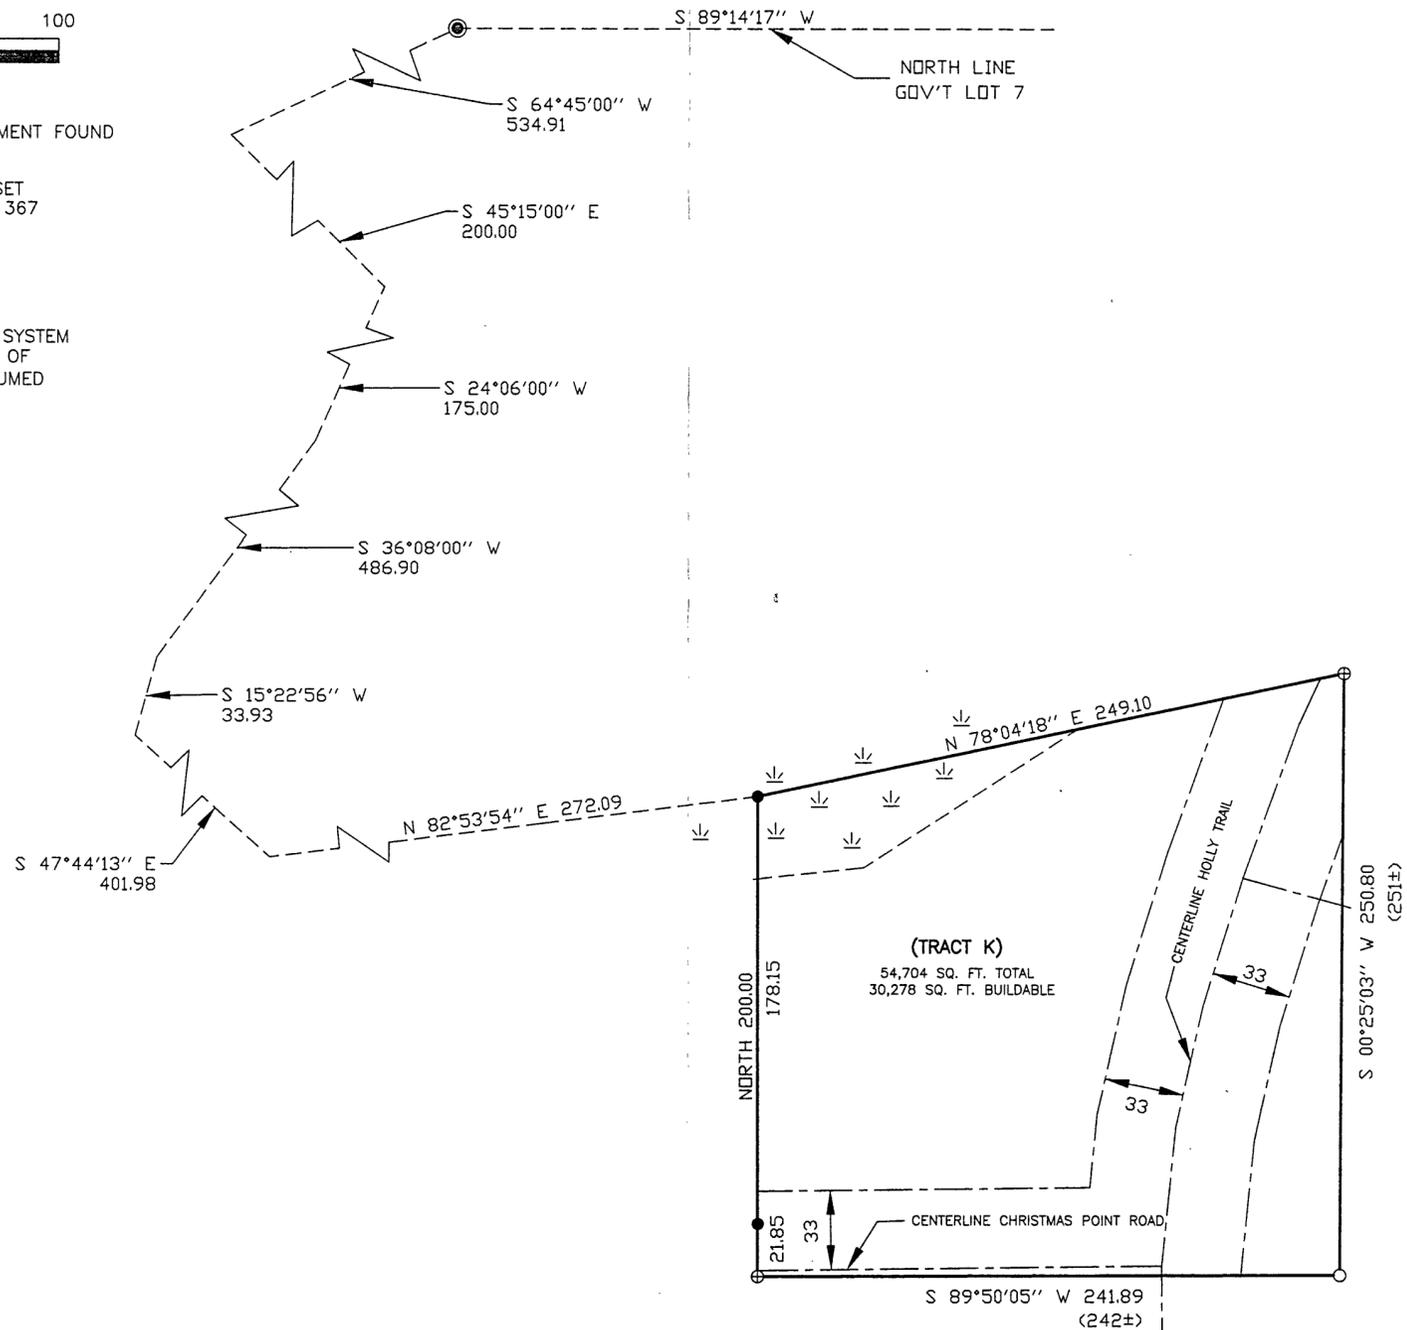

62#7 11/14/31
RECEIVED
OCT 2 1999
#311
COUNTY SURVEYOR

Landecker & Associates, Inc.
Engineering - Surveying - Planning
Walker, MN 56484
Phone: 218-547-1796 Fax: 218-547-2772

I HEREBY CERTIFY THAT THIS SURVEY, PLAN, SPECIFICATION OR REPORT WAS PREPARED BY ME OR UNDER MY DIRECT SUPERVISION AND THAT I AM A DULY LICENSED ENGINEER OR LAND SURVEYOR UNDER THE LAWS OF THE STATE OF MINNESOTA.
Cheryl A. Landecker
DATE: 9/30/99 LIC. NO. 21367

REVISIONS	DESCRIPTION	DATE	BY

DATE: 9/30/99
D# 9136/99
SCALE: 1"=50'
HORZ. 1"=50'
VERT. NONE

COMPUTER: 992154
FIELD BOOK: 153 PG. 26
BOOK NO. 153
FILE NO. W992154

PROJ. MGR. TLF
CHECKED BY: TLF
DRAWN BY: DRG

CERTIFICATE OF SURVEY
DAVE & JACKIE FRANA
625 19TH ST. NW, SUITE 805
ROCHESTER, MN. 55901