

CERTIFICATE OF SURVEY


PART OF NORTHEAST QUARTER OF SOUTHEAST QUARTER,
SECTION 1, TOWNSHIP 140 NORTH, RANGE 31 WEST,
CASS COUNTY, MINNESOTA



SCALE IN FEET

- ⊗ DENOTES PK NAIL FOUND
- DENOTES MONUMENT FOUND
- ⊙ DENOTES CIM FOUND
- DENOTES IRON MONUMENT SET MARKED BY LICENSE NO. 21367

ORIENTATION OF THIS BEARING SYSTEM IS BASED ON THE EAST LINE OF SOUTHEAST QUARTER TO HAVE AN ASSUMED BEARING OF S 01° 36' 57" W.

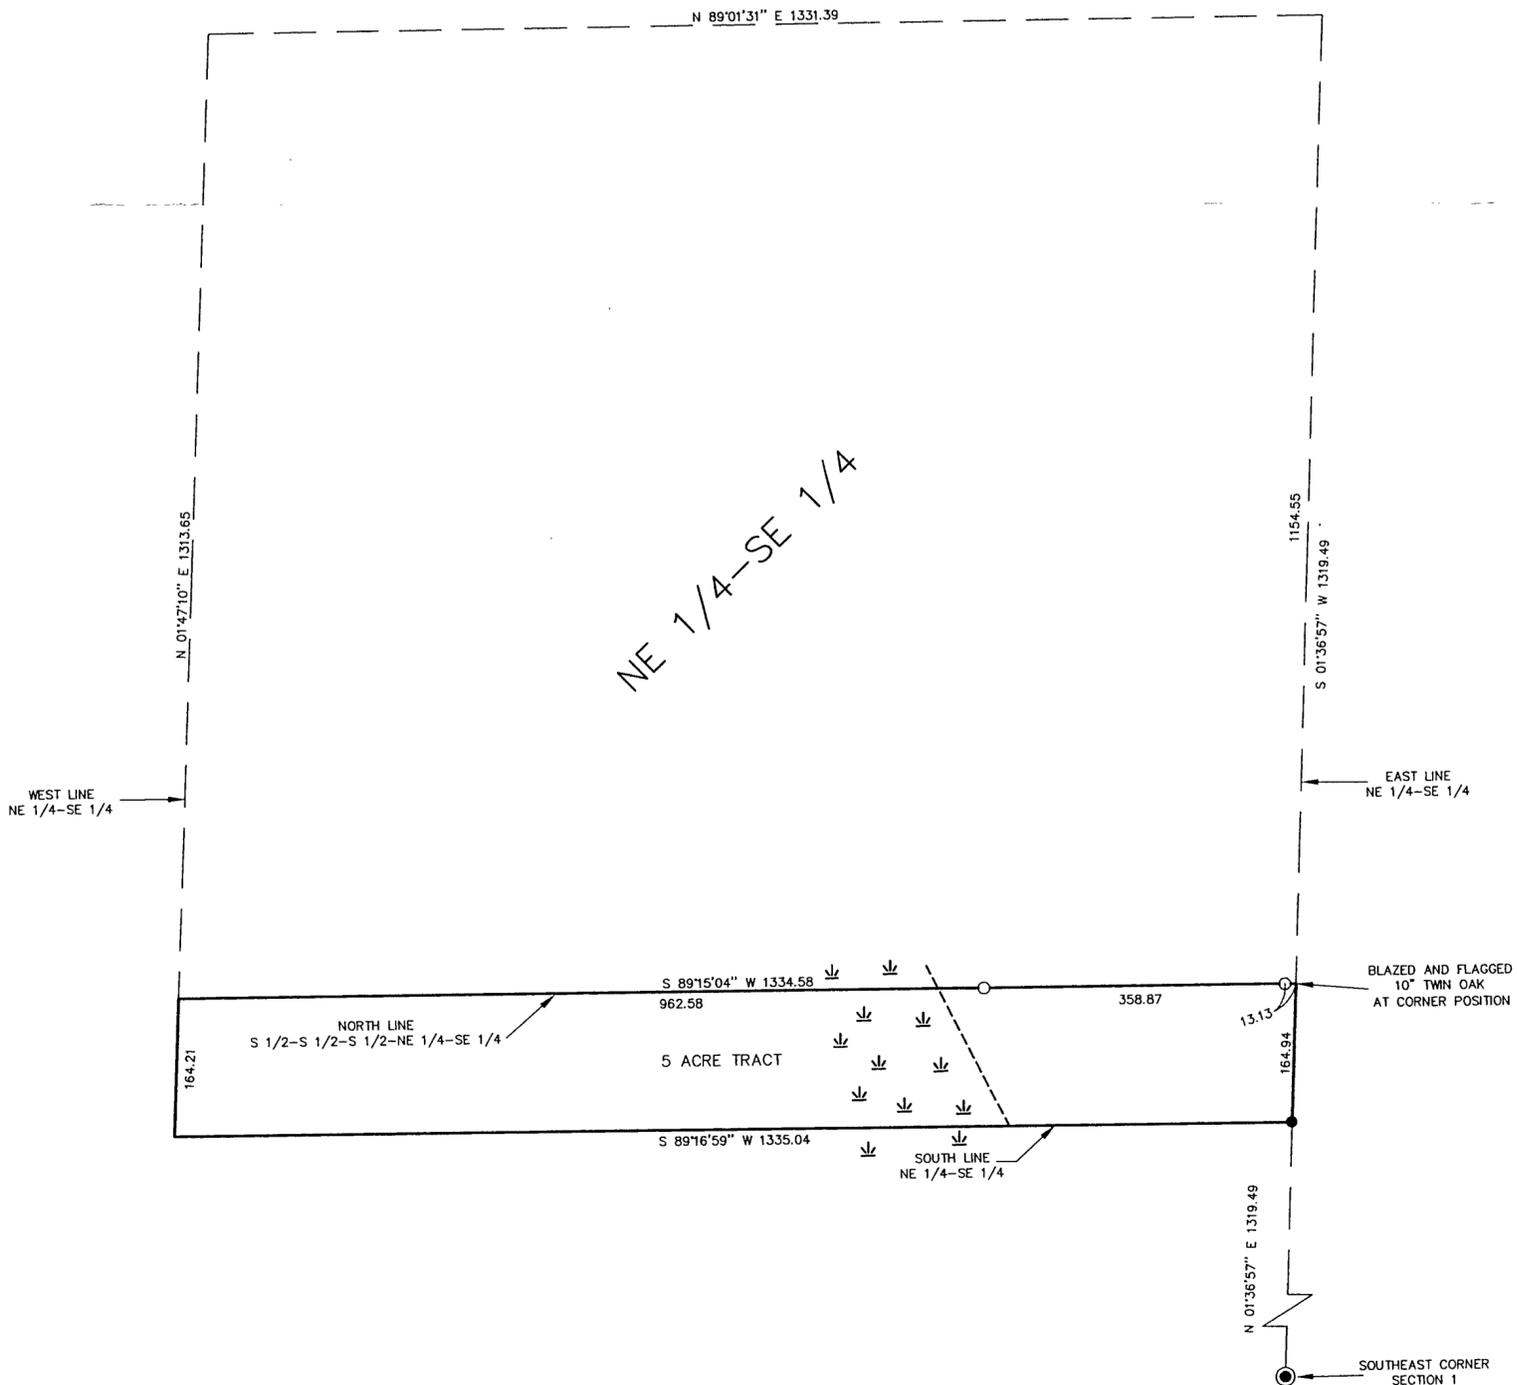

1 OF 1	CERTIFICATE OF SURVEY	PROJ. MGR. TLF	COMPUTER: 992137	DATE: <i>9/30/99</i>	REVISIONS	I HEREBY CERTIFY THAT THIS SURVEY, PLAN, SPECIFICATION OR REPORT WAS PREPARED BY ME OR UNDER MY DIRECT SUPERVISION AND THAT I AM A DULY LICENSED ENGINEER OR LAND SURVEYOR UNDER THE LAWS OF THE STATE OF MINNESOTA. <i>[Signature]</i> DATE: <i>9/30/99</i> LIC. NO. <i>21367</i>	 Landecker & Associates, Inc. Engineering - Surveying - Planning Walker, MN 56484 Phone: 218-547-1296 Fax: 218-547-2272
	CHCKED BY: NINA BURKE	FIELD BOOK: BOOK 152 PG. 73	SCALE: HORZ. 1"=150'	DATE	DESCRIPTION		
	TLF DRAWN BY:	FILE NO:	VERT. NONE				
	DRG	W992137					