



CERTIFICATE OF SURVEY

THAT PART OF
 THE WEST 175 FEET OF THE EAST 875 FEET OF THE SOUTHWEST 1/4 OF THE SOUTHWEST 1/4
 (EXCEPT THE NORTH 660 FEET THEREOF)
 LYING NORTH OF THE NORTHERLY R/W LINE OF FAIRVIEW ROAD
 SECTION 9, TOWNSHIP 133 NORTH, RANGE 29 WEST, CASS COUNTY, MINNESOTA

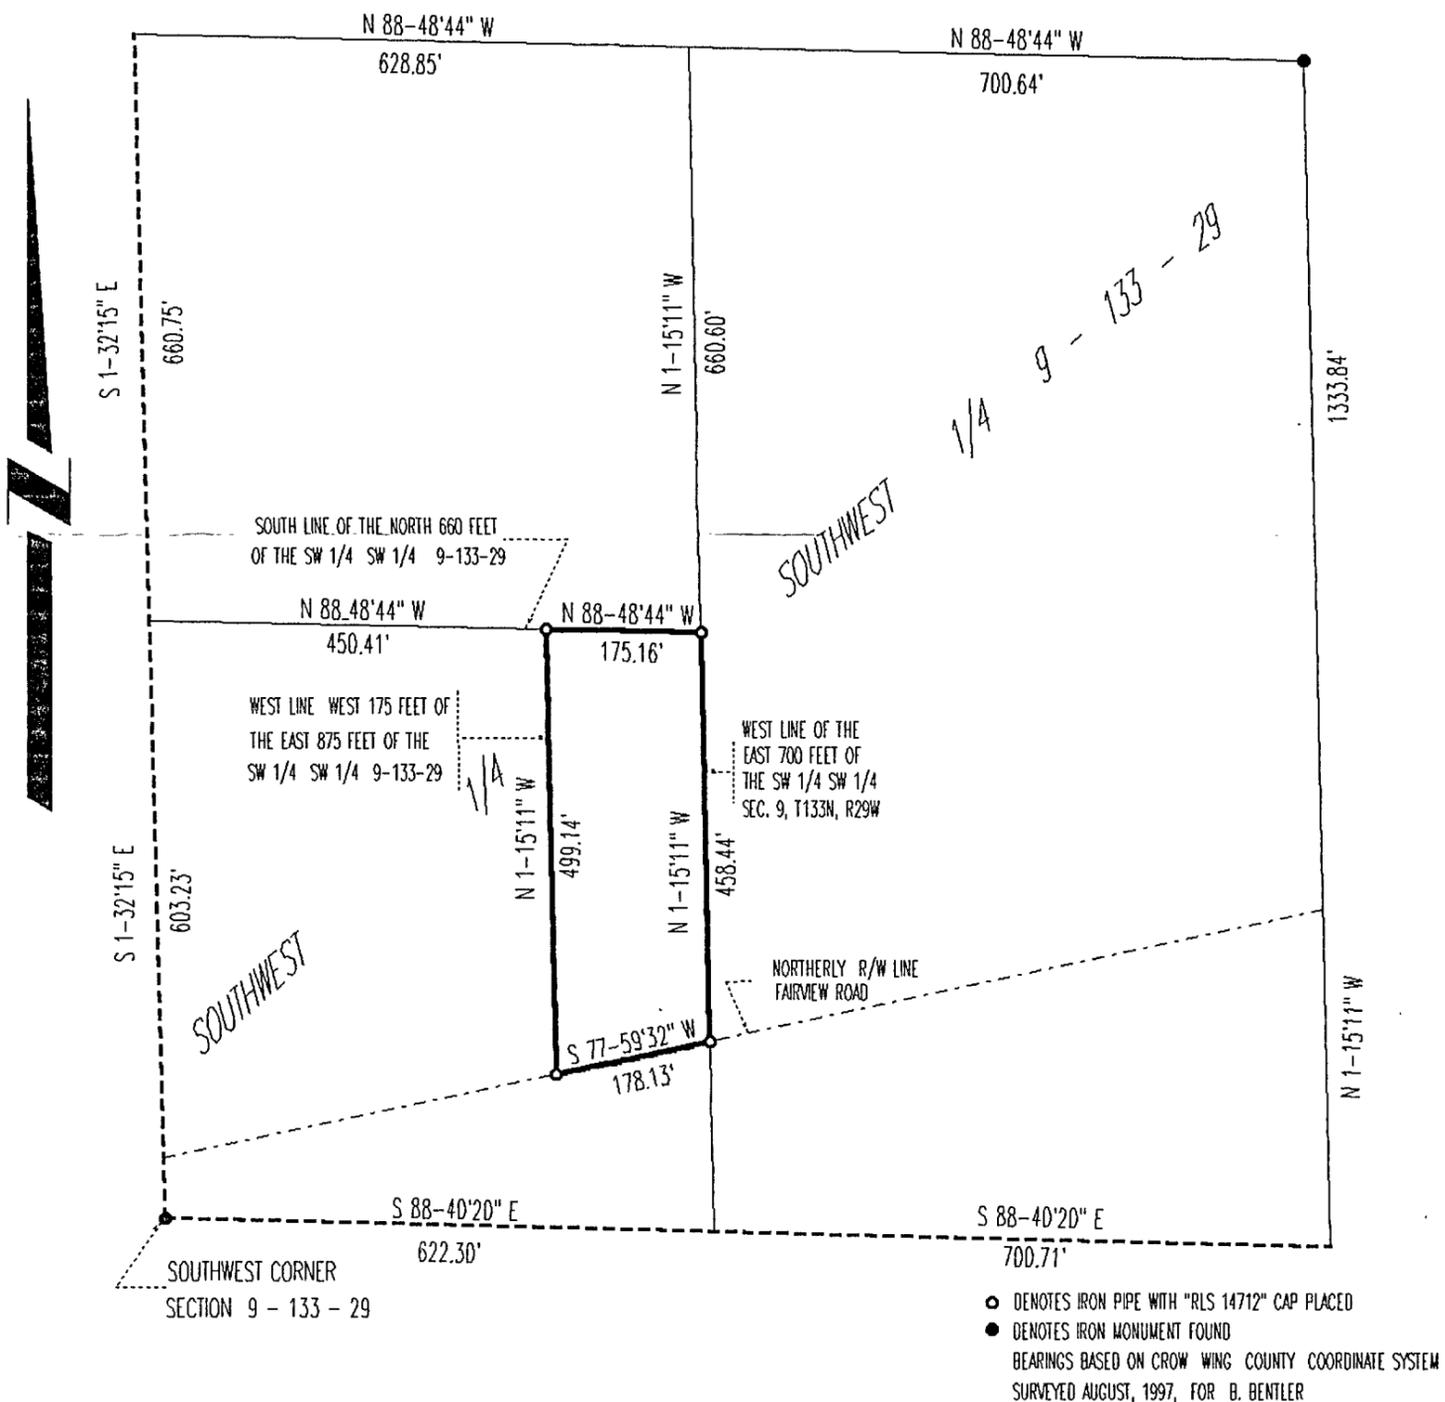

SCALE 1 INCH = 200 FEET

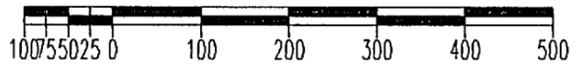

I hereby certify that this survey, plan, or report was prepared by me or under my direct supervision and that I am a duly Registered Land Surveyor under the laws of the State of Minnesota.

John W. Hansen
 Date 8-7-97 Registration No. 14712