



TRACT 35 - 0.3 ACRES
 PART OF GOV'T LOT 1, SEC. 33
 HILDING T. & EUNICE E. OSTROM

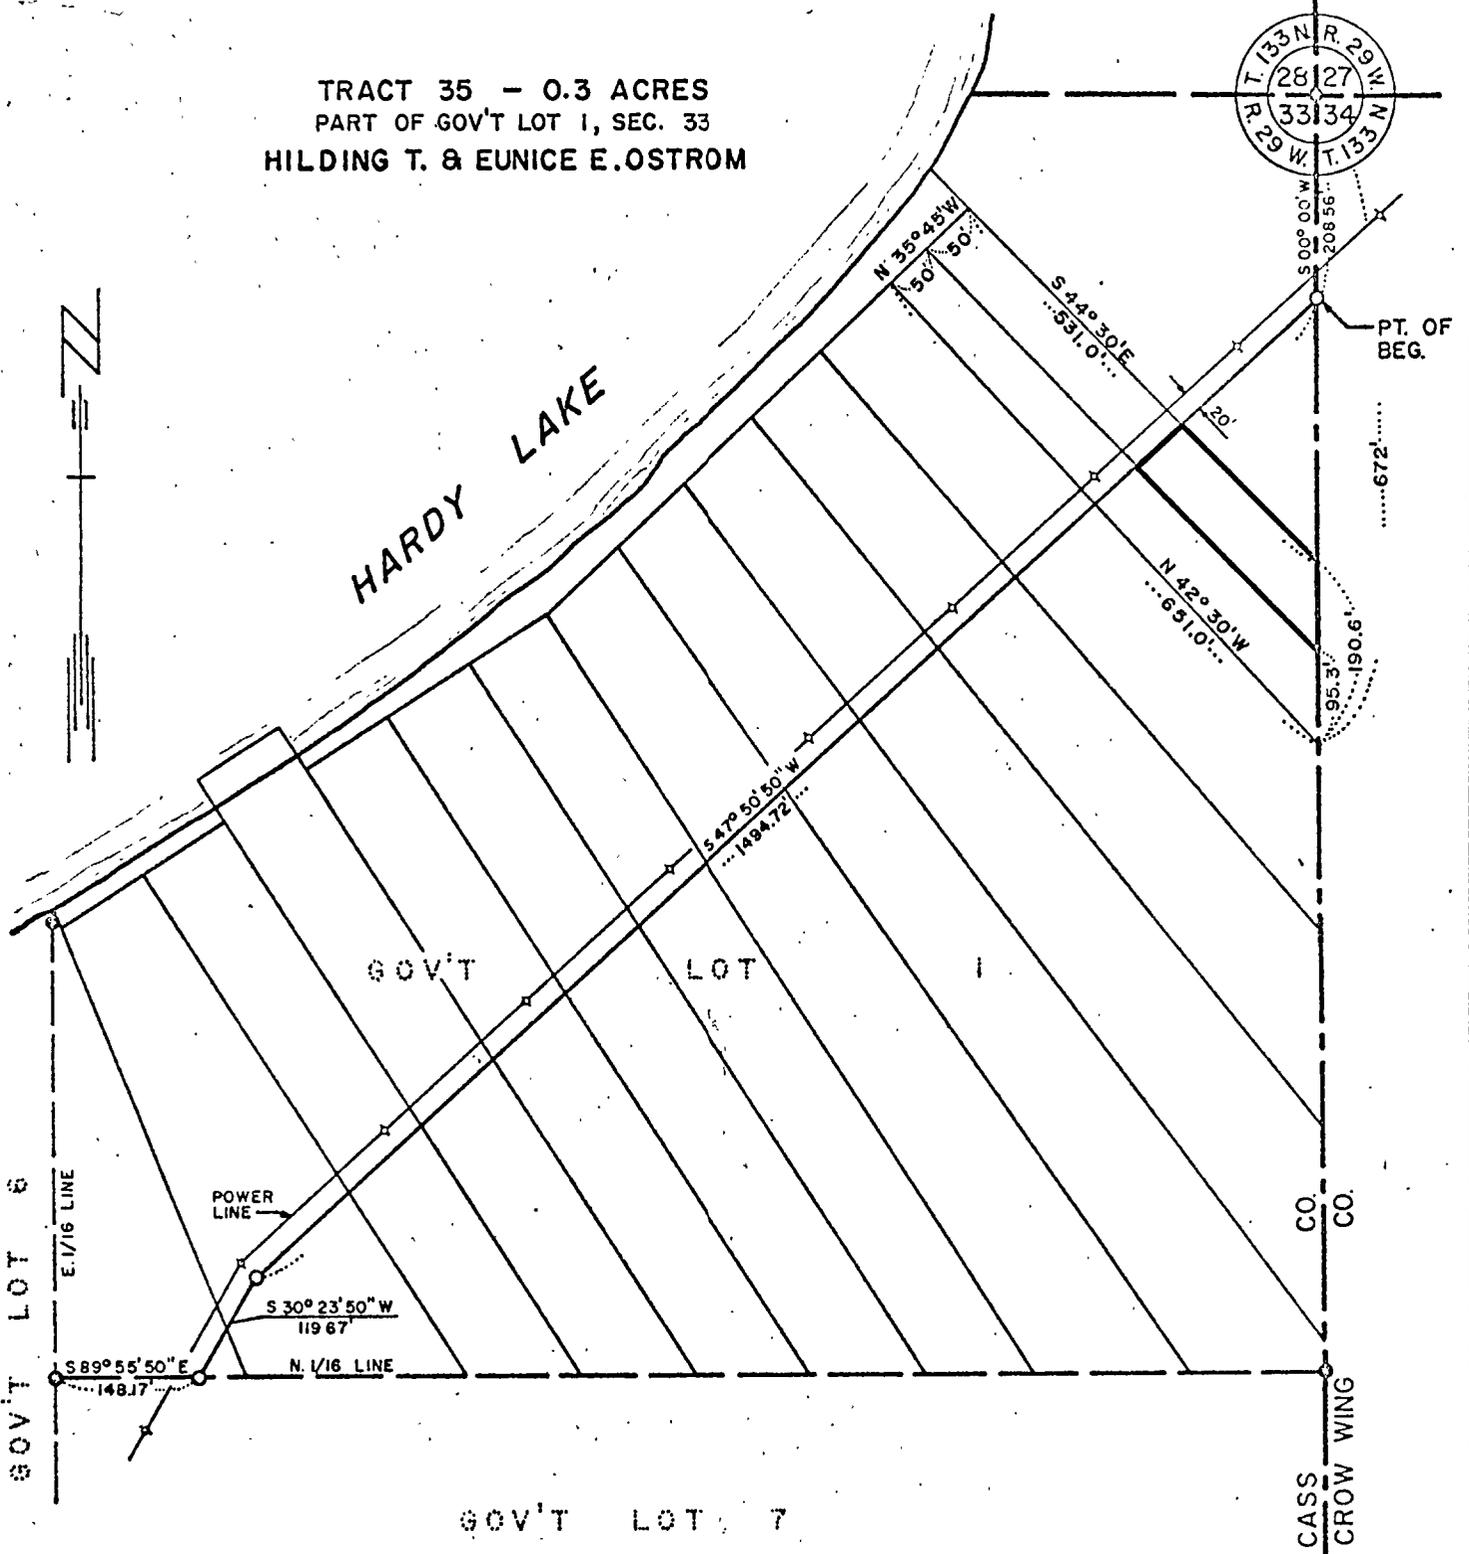

HARDY LAKE

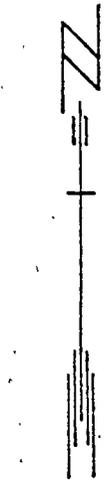

- IRON MONUMENT IN PLACE
- IRON MONUMENT SET

| | | |
|--|--|-----------------------|
| MINNESOTA CONSERVATION DEPARTMENT DIVISION OF STATE PARKS | | |
| CROW WING STATE PARK | | |
| CASS CO. - NR. BRAINERD | | |
| SEC. 33 | T. 133 N. R. 29 W. | 5 TH. P.M. |
| DRAWN MES 8-26-68 | BUREAU OF ENGINEERING | SURVEY DMA FEB. 66 |
| CHECKED RES 8-26-68 | | R.L.S. # 3091 |
| REVISED | <i>Paul Cassin</i> ACTING CHIEF ENGR. | DATUM |

| | | |
|------------|----------|-----------|
| REQ. 68-12 | SHEET 14 | FILE P-44 |
|------------|----------|-----------|

LAND DESCRIPTION
BROW WING STATE PARK (P-44)
CASS COUNTY - NEAR BRAINERD
TRACT 35 - HILDING T. & EUNICE E. OSTROM

All that part of the following tract located in Government Lot 1,
Section 33, Township 133 North, Range 29 West, Cass County,
Minnesota, lying Southerly and Easterly of the following described
line;

Commencing at the northeast corner of said Government Lot 1,
Thence S. 00°-00' W., 208.56 ft., on and along the east line
of said lot to the point of beginning;

Thence S. 47°-50'-50" W., 1,494.72 ft.

Thence S. 30°-23'-50" W., 119.67 ft., to a point on the
south line of said lot and there terminating. Said point
bearing S. 89°-55'-50" E., 148.17 ft., from the southwest
corner thereof.

Said tract described as follows:

That portion of Lot 1, Section 33-133-29 described as follows:
Commencing on the east line of Lot 1 a distance of 672.3 ft. South
of the Northeast corner thereof, thence North 42°-30' W.,
651 ft., thence North 35°-45' E., 100 ft.; thence South 44°-
30' E., 531 ft., to the east line of said Lot 1; thence
southerly along the east line of said Lot 1, 190.6 ft., to
place of beginning,

Except the following described tract: Beginning at a point
on the east line of lot 1 Section 33-133-29 which is 672.3
ft. south of the northeast corner of said Lot 1; thence
North 42°-30' W., 651 ft.; thence North 35°-45' E., 50 ft.;
thence southeasterly to a point on the east line of Lot 1
which is 95.3 ft., North of the Place of beginning; thence
South 95.3 ft., to the place of beginning. Together with

all land lying between the said premises and shore of Hardy
Lake.

The above conveyed tract containing 0.3 acres, more or less, and
subject to all existing easements and mineral reservations of record.

RES: 5-6-68
rjp
JAJ: 5-6-68