

CERTIFICATE OF SURVEY


PART OF GOVERNMENT LOT 5, SECTION 33, TOWNSHIP 142 NORTH,
RANGE 31 WEST, CASS COUNTY, MINNESOTA

For: Thomas Pugh
c/o Leech Lake Realty
P.O. Box 8
Walker, MN. 56484

N




1"=50'

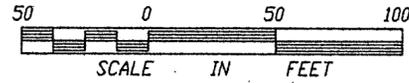

- DENOTES FOUND IRON MONUMENT
- DENOTES IRON MONUMENT SET MARKED BY REGISTRATION NO. 21367
- ⊙ DENOTES COUNTY MONUMENT FOUND

ORIENTATION OF THIS BEARING SYSTEM IS BASED ON THE SOUTH LINE OF LOT 5, SECTION 33 AND IS ASSUMED TO BEAR N 88°07'08" E

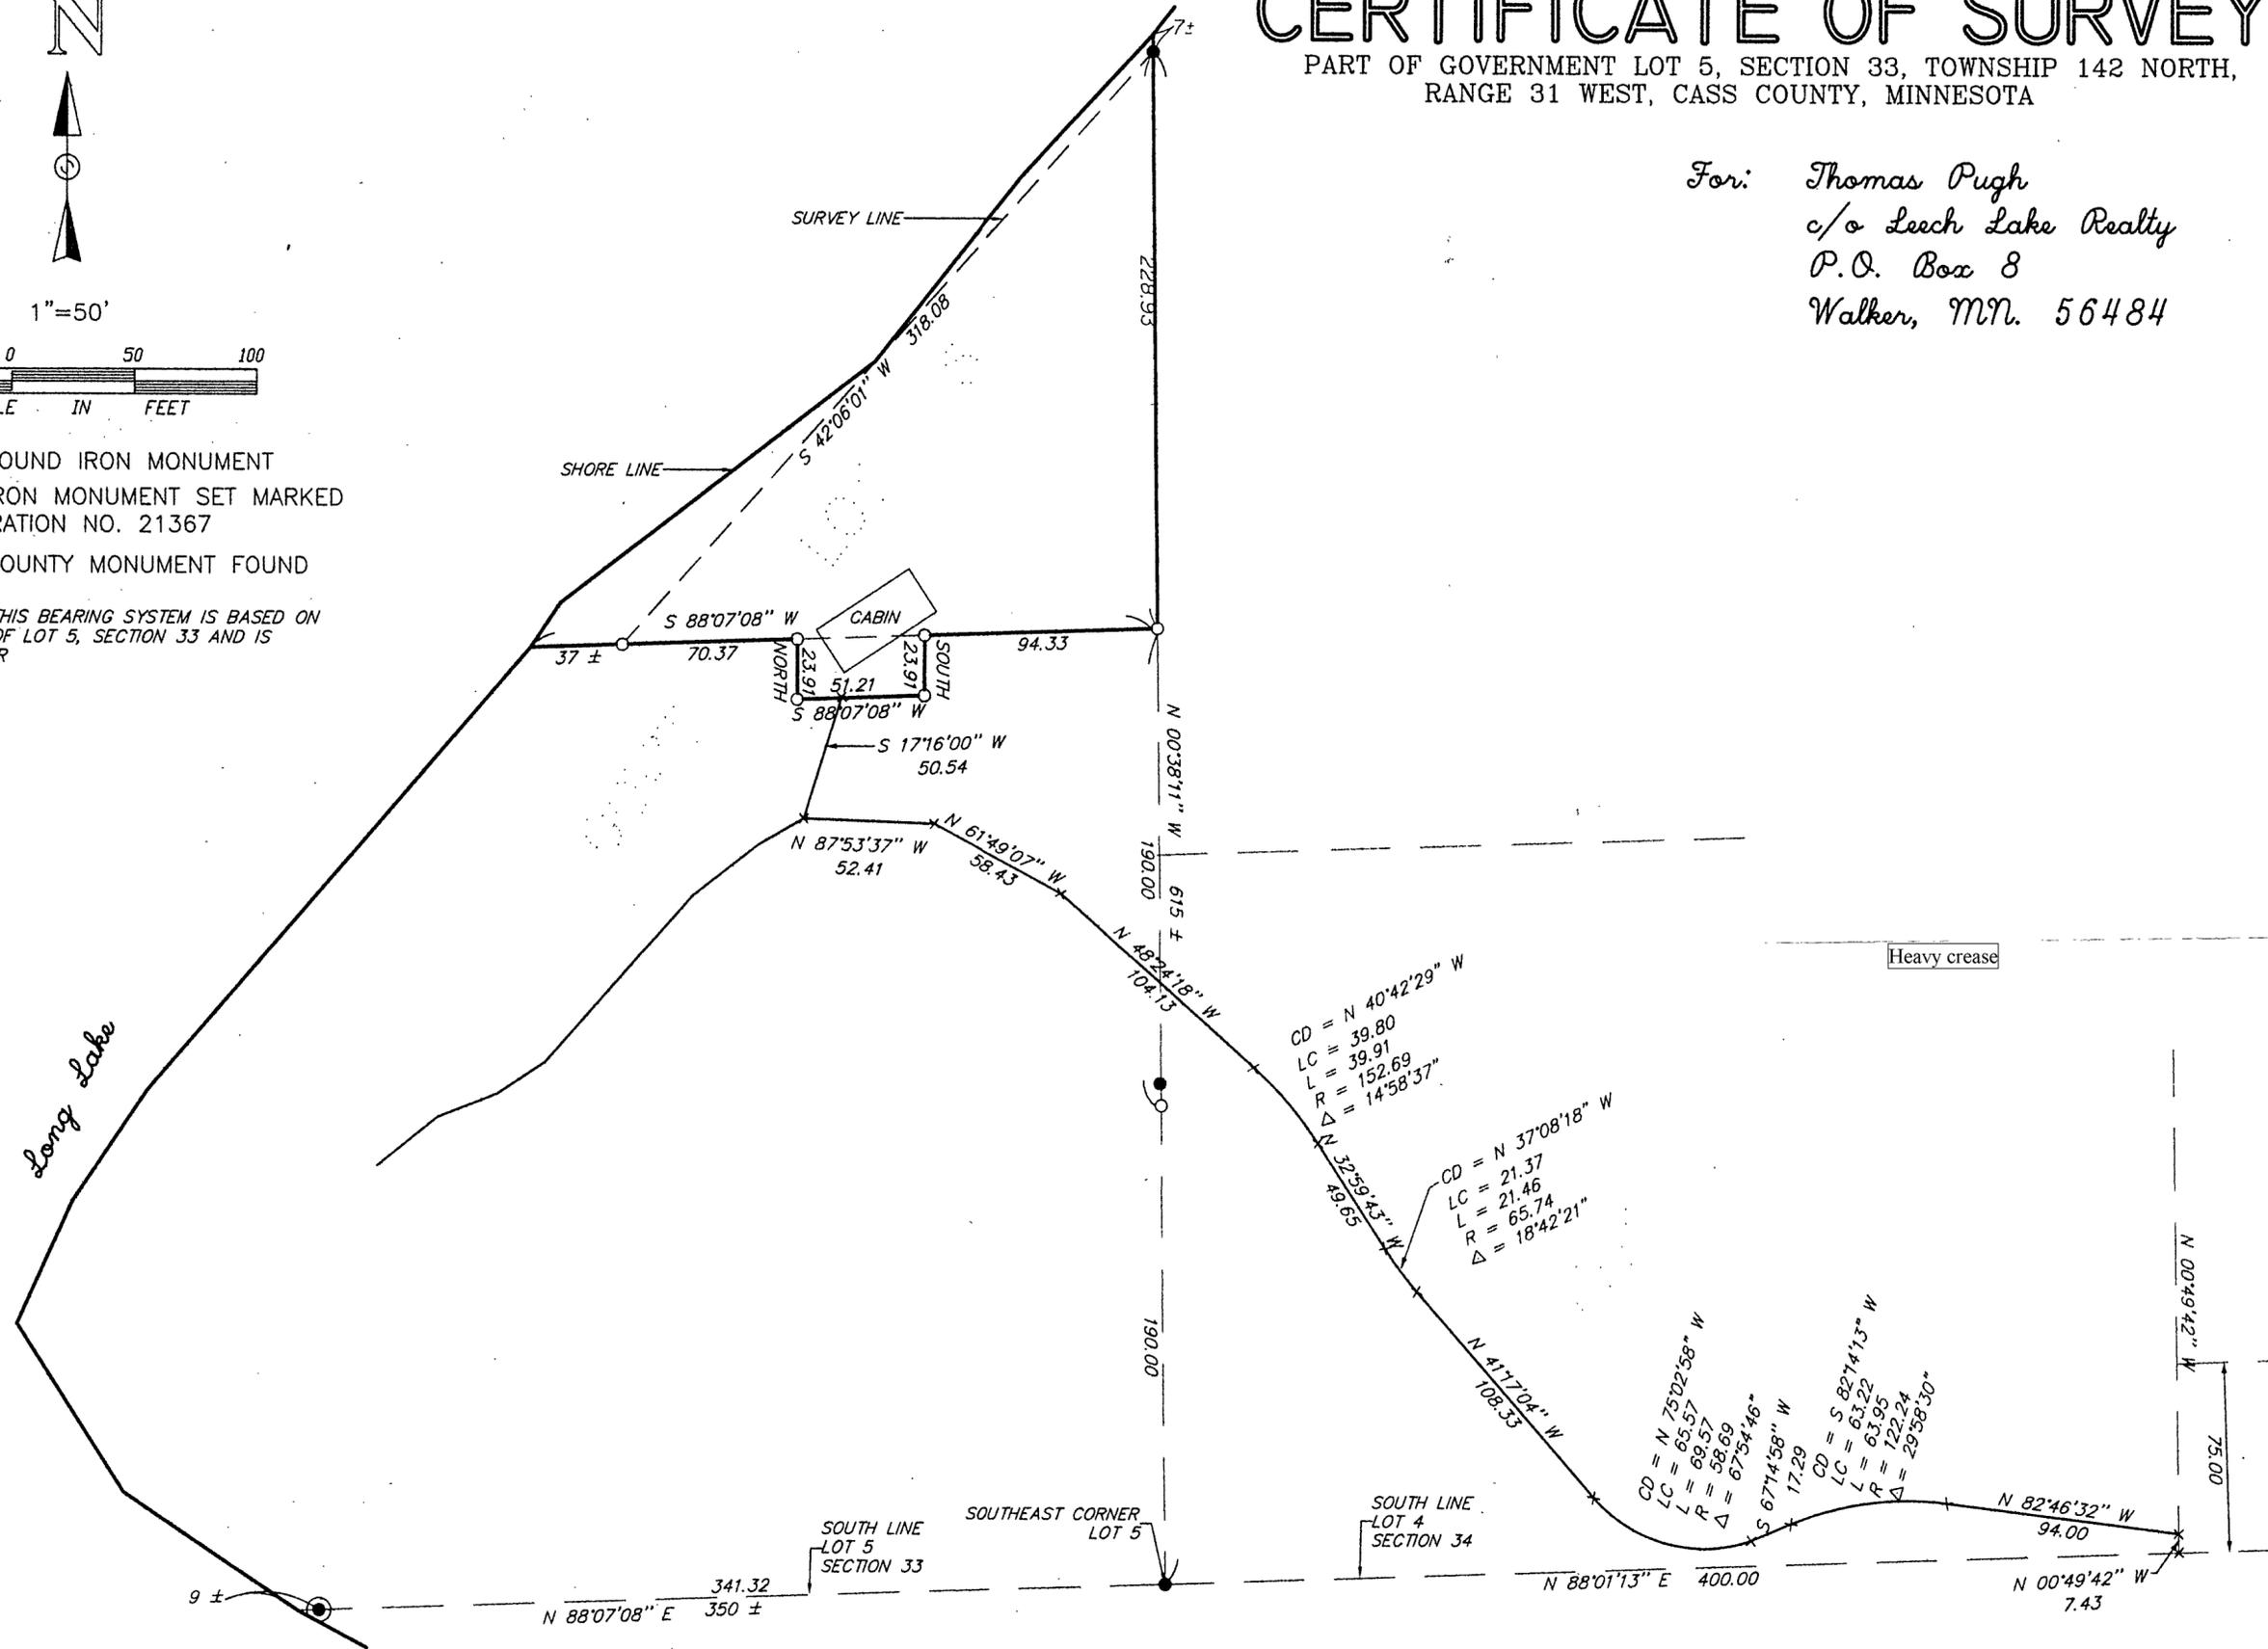

I HEREBY CERTIFY THAT THIS SURVEY, PLAN, SPECIFICATION OR REPORT WAS PREPARED BY ME OR UNDER MY DIRECT SUPERVISION AND THAT I AM A DULY LICENSED ENGINEER OR LAND SURVEYOR UNDER THE LAWS OF THE STATE OF MINNESOTA.

Myron J. ...
DATE 9/17/96 LIC. NO. 21367

LANDECKER & ASSOCIATES INC.
WALKER, MN. 56484
PHONE 218-547-1296
PLANNING ENGINEERING SURVEYING

PRG. MGR. TLF	DATE 9/17/96	REVISIONS	COMPUTER 96263-1
CHECKED BY <i>JH</i>	SCALE HORIZ 1"=50'		BOOK 128 PG. 33
DRAWN BY MRS	VERT. NONE		FILE NO. V96263-1
			SHEET 1 OF 1