


CERTIFICATE OF SURVEY

PART OF THE NORTHEAST QUARTER, SECTION 28, TOWNSHIP
142 NORTH, RANGE 31 WEST, CASS COUNTY, MINNESOTA

FOR: Gary Hagen
P.O. Box 597
Walker, MN. 56484




1"=100'

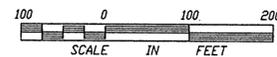

- DENOTES FOUND IRON MONUMENT
- DENOTES IRON MONUMENT SET MARKED BY REGISTRATION NO. 21367

ORIENTATION OF THIS BEARING SYSTEM IS BASED ON THE NORTH LINE OF THE WEST HALF OF THE NORTHEAST QUARTER OF THE NORTHEAST QUARTER AND IS ASSUMED TO BEAR N 86°56'31" W

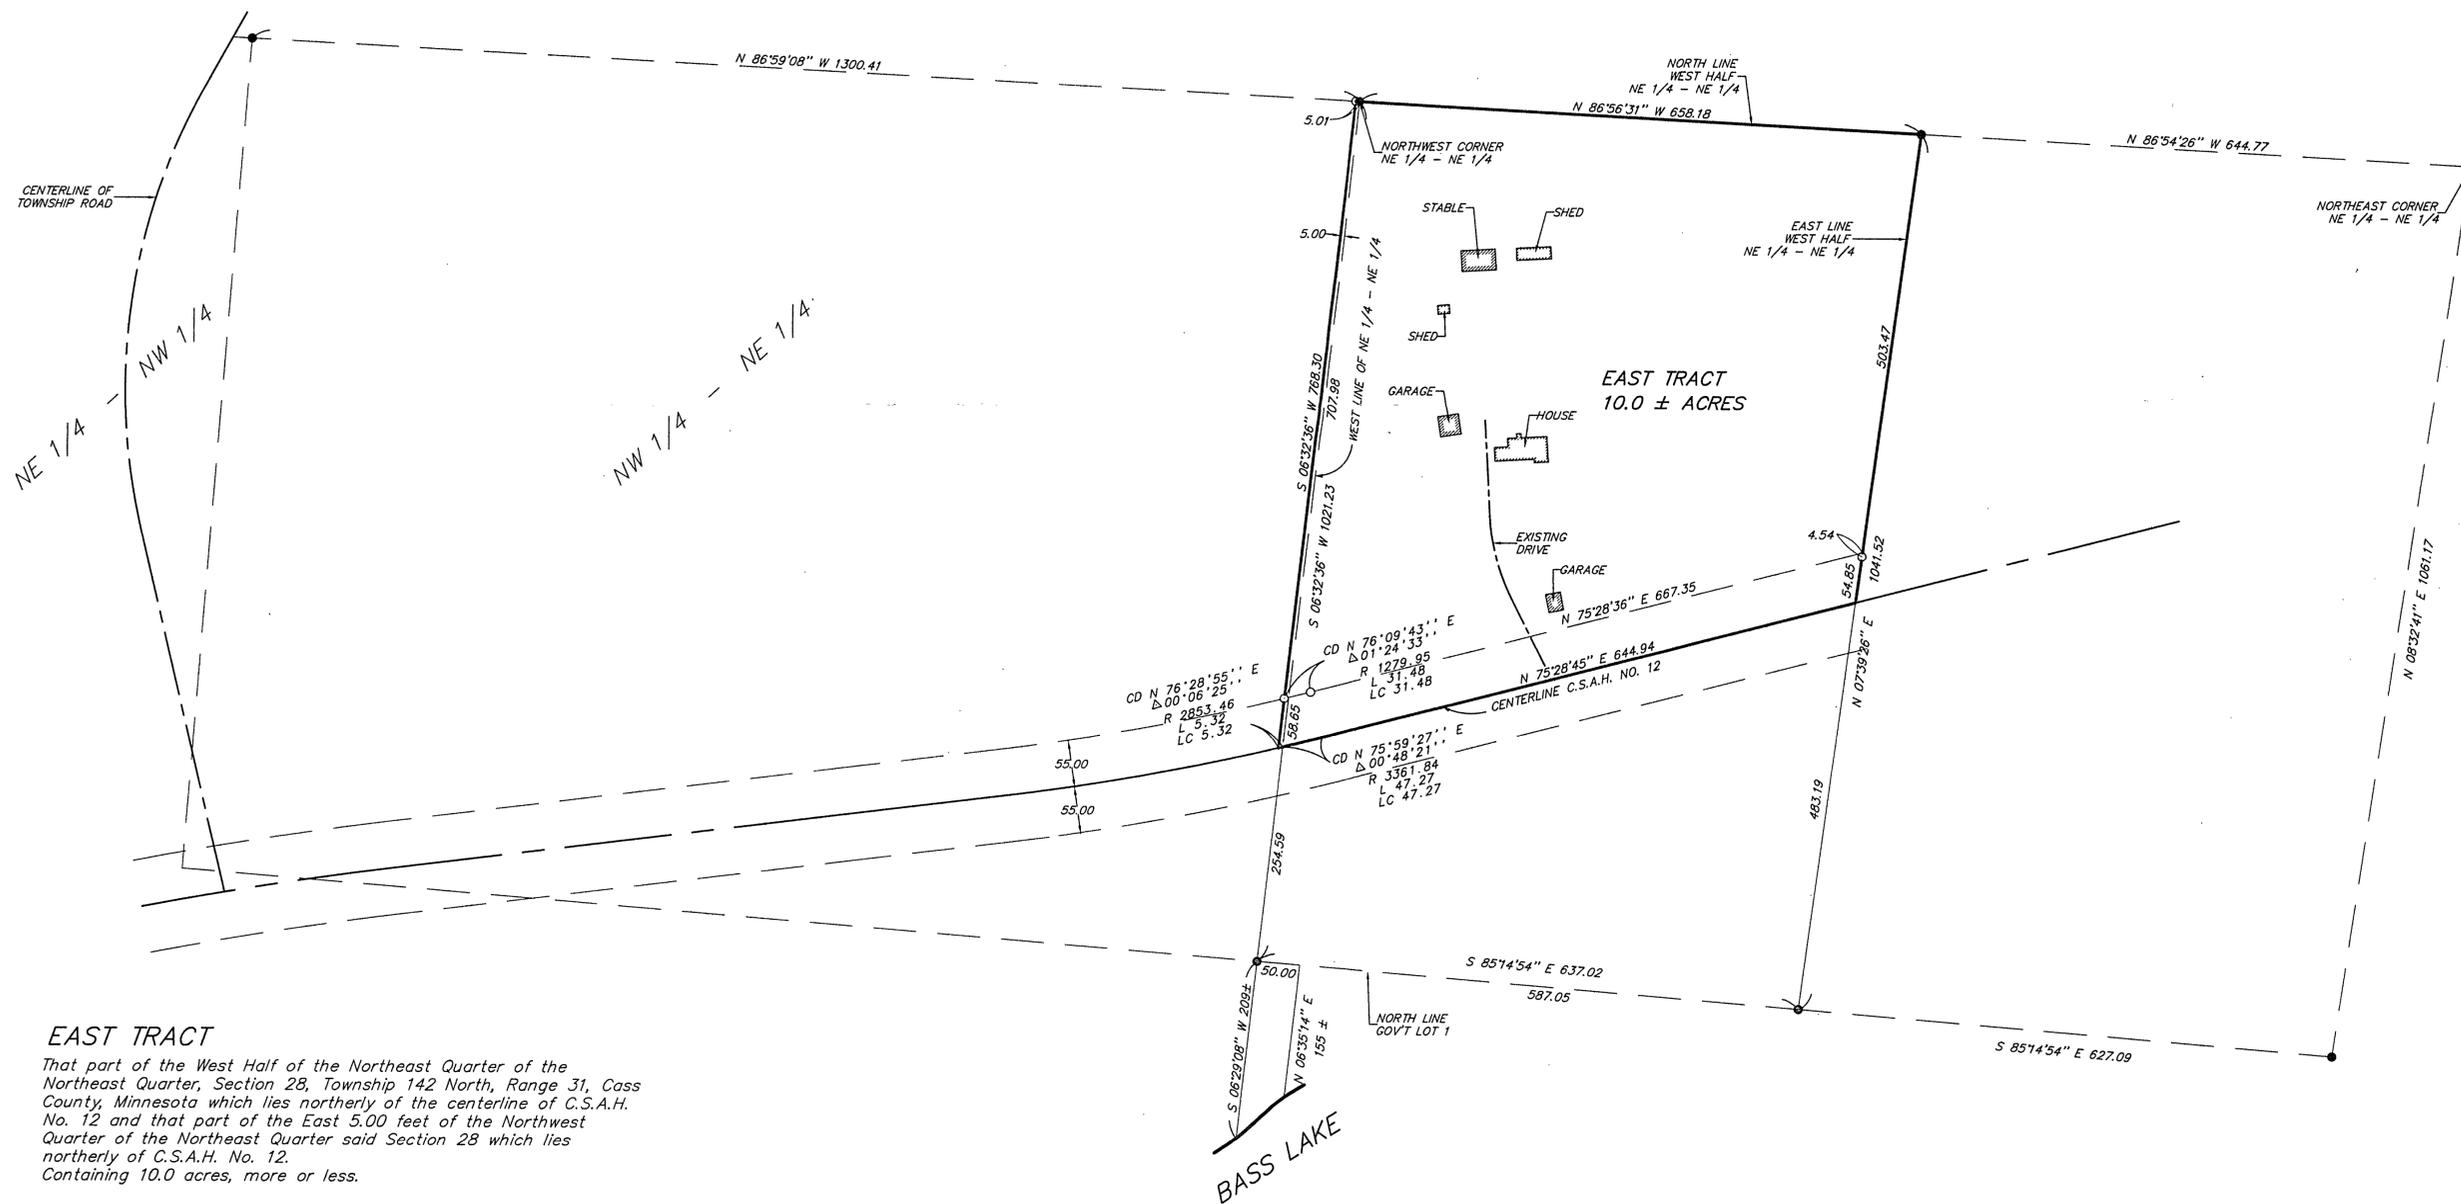

I HEREBY CERTIFY THAT THIS SURVEY, PLAN, SPECIFICATION OR REPORT WAS PREPARED BY ME OR UNDER MY DIRECT SUPERVISION AND THAT I AM A DULY LICENSED ENGINEER OR LAND SURVEYOR UNDER THE LAWS OF THE STATE OF MINNESOTA.
Gary Hagen
DATE 9/19/97 LIC. NO. 21367

LANDECKER & ASSOCIATES INC.		PROJ. NO.	DATE	REVISIONS	COMPUTER
WALKER, MN. 56484		TLF	9/19/97		08291-0
PHONE 218-547-1296		CHECKED BY	SCALE		BOOK PG
PLANNING ENGINEERING SURVEYING		<i>[Signature]</i>	HORIZ. 1"=100'		FILE NO. V08291-0
		DRAWN BY	VERT. NONE		SHEET 1 OF 1