


CERTIFICATE OF SURVEY


PART OF THE NORTHEAST QUARTER OF THE NORTHEAST QUARTER,
SECTION 28, TOWNSHIP 142 NORTH, RANGE 31 WEST, CASS COUNTY, MINNESOTA

For: William Johnson
P.O. Box 931
Walker, MN. 56484

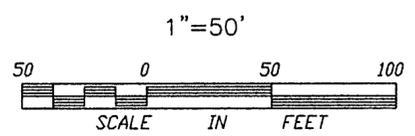

- DENOTES FOUND IRON MONUMENT
- DENOTES IRON MONUMENT SET MARKED BY REGISTRATION NO. 21367

ORIENTATION OF THIS BEARING SYSTEM IS BASED ON NORTH LINE OF THE EAST HALF OF THE NORTHEAST QUARTER OF THE NORTHEAST QUARTER AND IS ASSUMED TO BEAR N 86°54'27" W

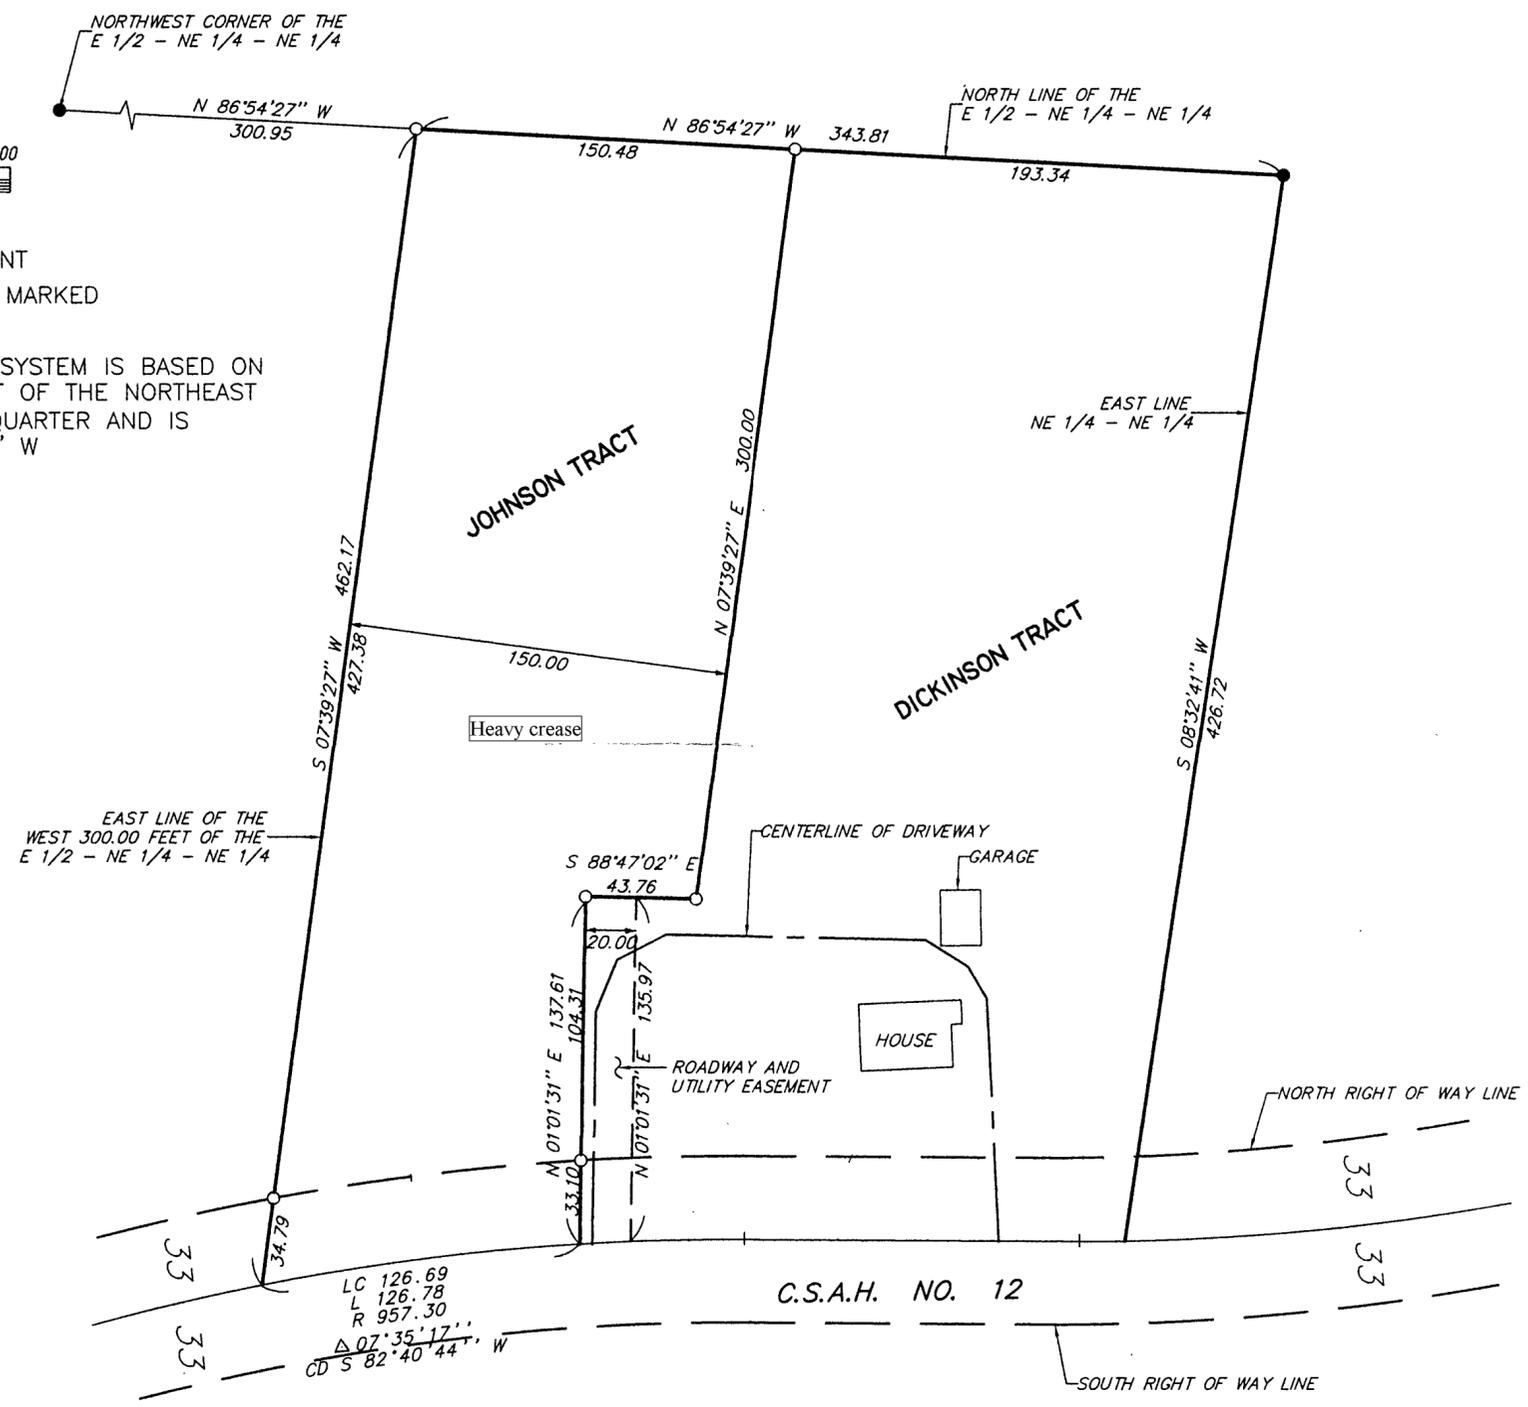

I HEREBY CERTIFY THAT THIS SURVEY, PLAN, SPECIFICATION OR REPORT WAS PREPARED BY ME OR UNDER MY DIRECT SUPERVISION AND THAT I AM A DULY LICENSED ENGINEER OR LAND SURVEYOR UNDER THE LAWS OF THE STATE OF MINNESOTA.

Henry G. Minn
DATE 9/5/96 LIC. NO. 21367

LANDECKER & ASSOCIATES INC.
WALKER, MN. 56484
PHONE 218-547-1296
PLANNING ENGINEERING SURVEYING

PROG. MGR. TLF	DATE 9/5/96	REVISIONS	COMPUTER 8291-6
CHECKED BY <i>JH</i>	SCALE 1"=50'		BOOK PG
DRAWN BY MRS	VERT. NONE		FILE NO. W8291-6
			SHEET 1 OF 1