


CERTIFICATE OF SURVEY

THAT PART OF SE 1/4 SW 1/4, SEC. 27, T 142 N, R 31 W, LYING WESTERLY OF STATE HIGHWAY 34 AND SOUTH OF THE EXISTING ROAD THROUGH SAID SE 1/4 SW 1/4, LESS EXCEPTION TRACTS OF RECORD.

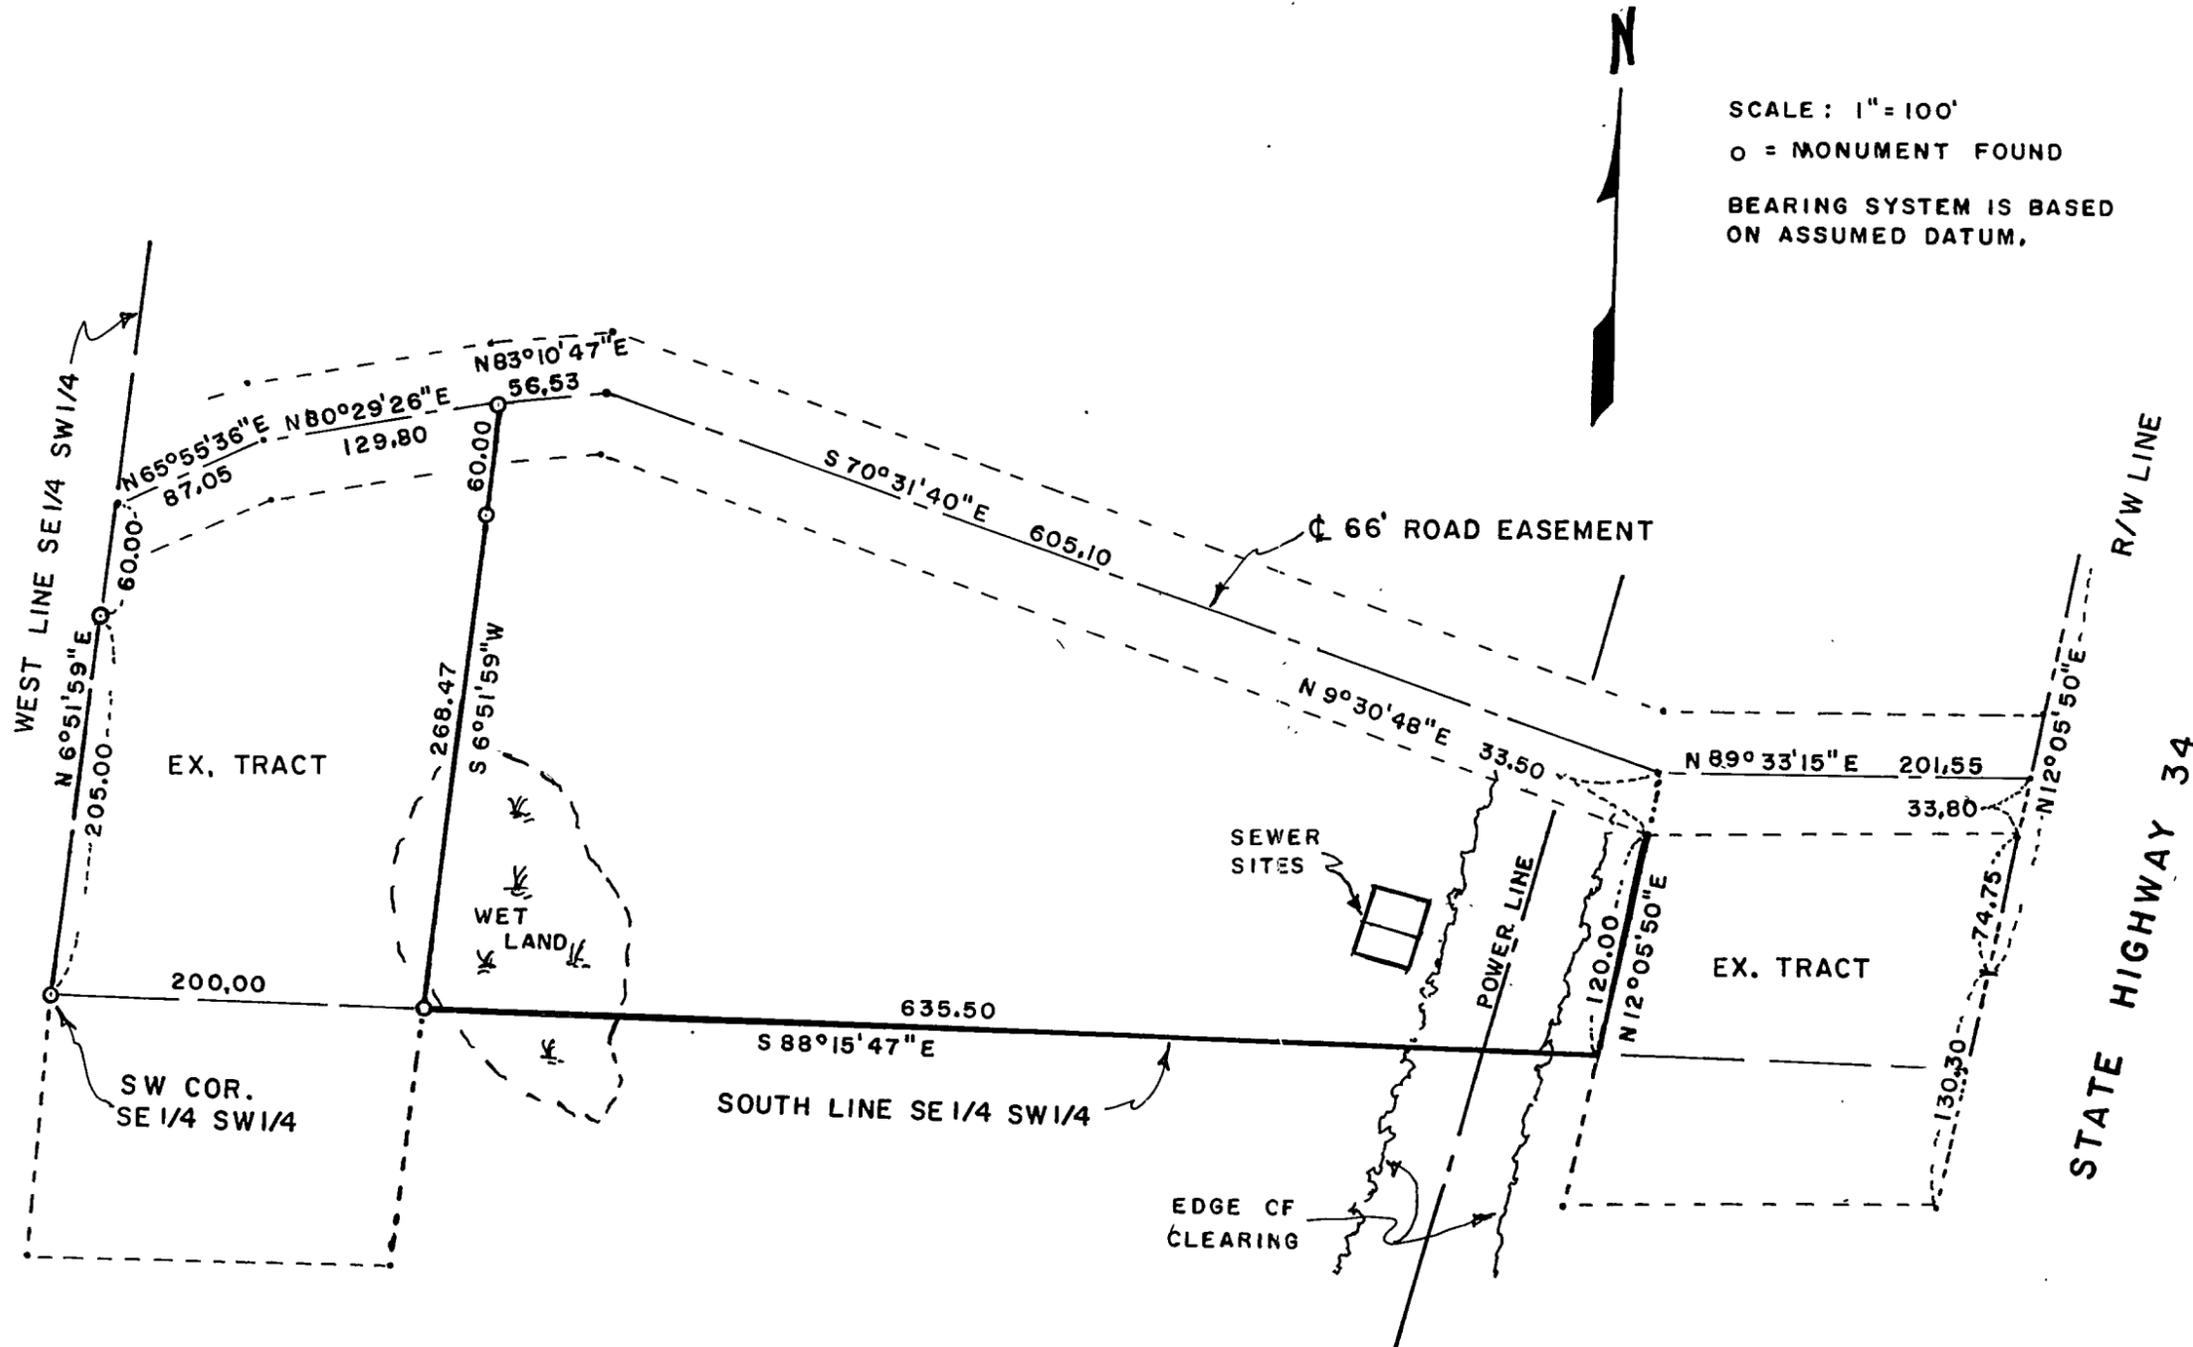

SCALE: 1" = 100'

○ = MONUMENT FOUND

BEARING SYSTEM IS BASED ON ASSUMED DATUM.

I hereby certify that this survey, plan or report was prepared by me or under my direct supervision and that I am a duly Registered Professional Engineer and Land Surveyor under the laws of Minnesota.

R. F. Schneider

Date SEPT 17, 1997 Reg. No. 5740

R. F. SCHNEIDER
REG. PROF. ENG'R & LAND SURVEYOR
MINN. REG. NO. 5740

FOR: FRANK ORTON