



SURVEY FOR: KENNETH L. WEESTRAND

SURVEY OF: LOCATION OF SIGNS OF OCCUPATION IN THE NORTHERN PORTION OF THE SOUTHEAST QUARTER OF SECTION 21, TOWNSHIP 141 NORTH, RANGE 31 WEST, CASS COUNTY, MINNESOTA. REFERENCED TO MONUMENTS PLACED IN CONNECTION WITH A SURVEY BY ROBERT SCHNEIDER ON MAY 9, 1975.

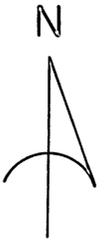

SCALE 1" = 100'  
BEARINGS SHOWN ARE ASSUMED  
O DENOTES IRON MONUMENT

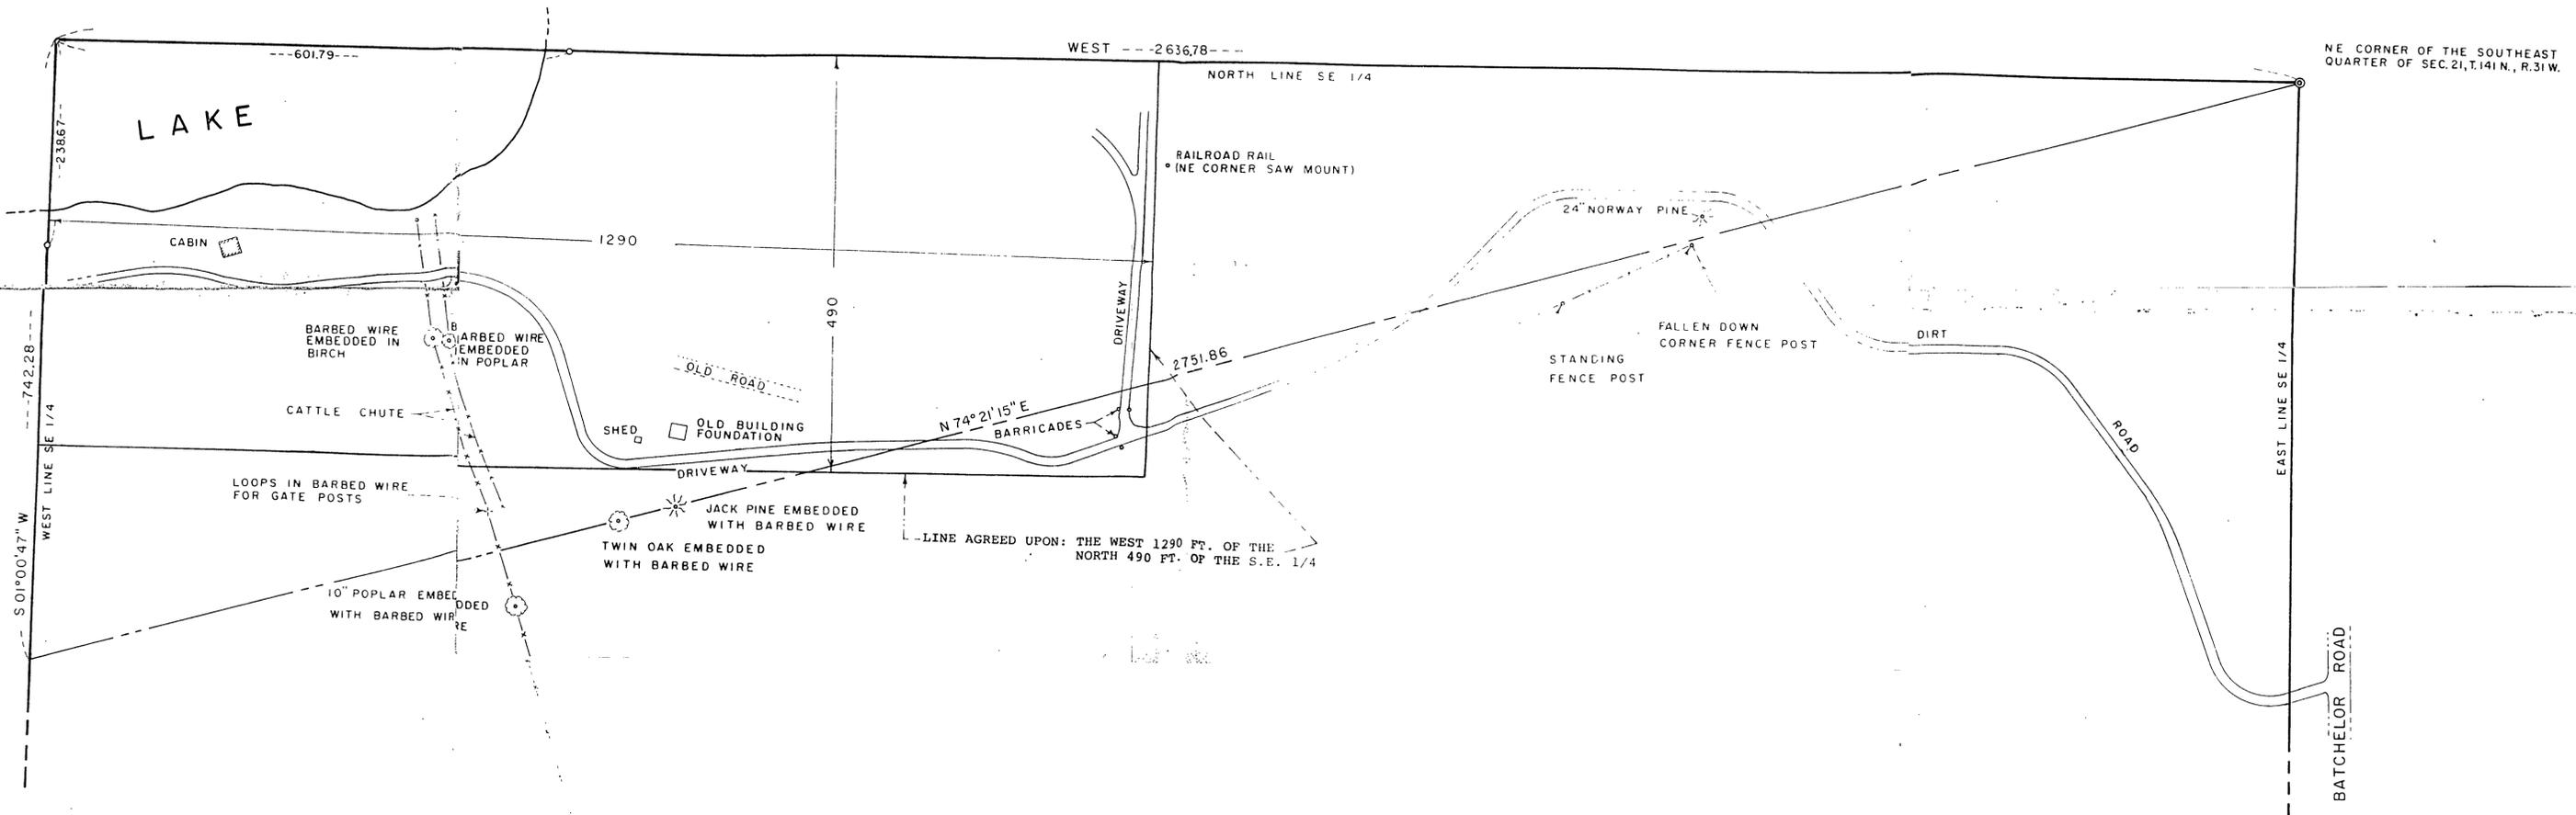

PROPOSED LEGAL DESCRIPTION OF PROPERTY CLAIMED BY ADVERSE POSSESSION:

That part of the Southeast Quarter of Section 21, Township 141 North, Range 31 West, Cass County, Minnesota, described as follows: Beginning at the northeast corner of said Southeast Quarter; thence West, assumed bearing, along the north line of said Southeast Quarter 2636.78 feet to the northwest corner of said Southeast Quarter; thence South 01 degrees 00 minutes 47 seconds West 742.28 feet along the west line of said Southeast Quarter; thence North 74 degrees 21 minutes 15 seconds East 2751.86 feet to the point of beginning.

I hereby certify that this survey, plan or report was prepared by me under my direct supervision and that I am a duly Registered Professional Engineer and Land Surveyor under the laws of the State of Minnesota.

*James G. Taylor* Date: April 26, 1975 Reg. No. 9235

LOCATION OF DRIVEWAY AND IMPROVEMENTS ADJACENT TO THE NORTH LINE OF THE SOUTHEAST QUARTER SEC. 21, T. 141, R. 31		SHEET 1 of 1	
DRAWN BY S.G.P.	<b>ADVANCE</b> ENGINEERING & SURVEYING CO. 2738 UPLAND COURT MINNEAPOLIS, MINNESOTA 55301 (612) 559-4444	SEC. T. R. 21 141 31	
CHECKED J.H.P.			
DATE 4/26/76			