



CERTIFICATE OF SURVEY

For: Chris Strandlie
P.O. Box 1437
Walker, MN. 56484

PART OF NORTHEAST QUARTER OF THE NORTHWEST QUARTER, SECTION 17, AND PARTS OF THE SOUTHWEST QUARTER OF THE SOUTHWEST QUARTER AND THE SOUTHEAST QUARTER OF THE SOUTHWEST QUARTER, SECTION 8, ALL IN TOWNSHIP 142, RANGE 31, CASS COUNTY, MINNESOTA

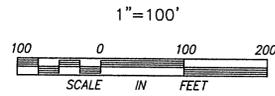

- DENOTES BRASS CAP MONUMENT FOUND
 - DENOTES FOUND IRON MONUMENT
 - DENOTES IRON MONUMENT SET MARKED BY REGISTRATION NO. 21367
- ORIENTATION OF THIS BEARING SYSTEM IS BASED ON THE EAST LINE OF THE SOUTHWEST QUARTER OF THE SOUTHWEST AND IS ASSUMED TO BEAR S 08°45'10" E

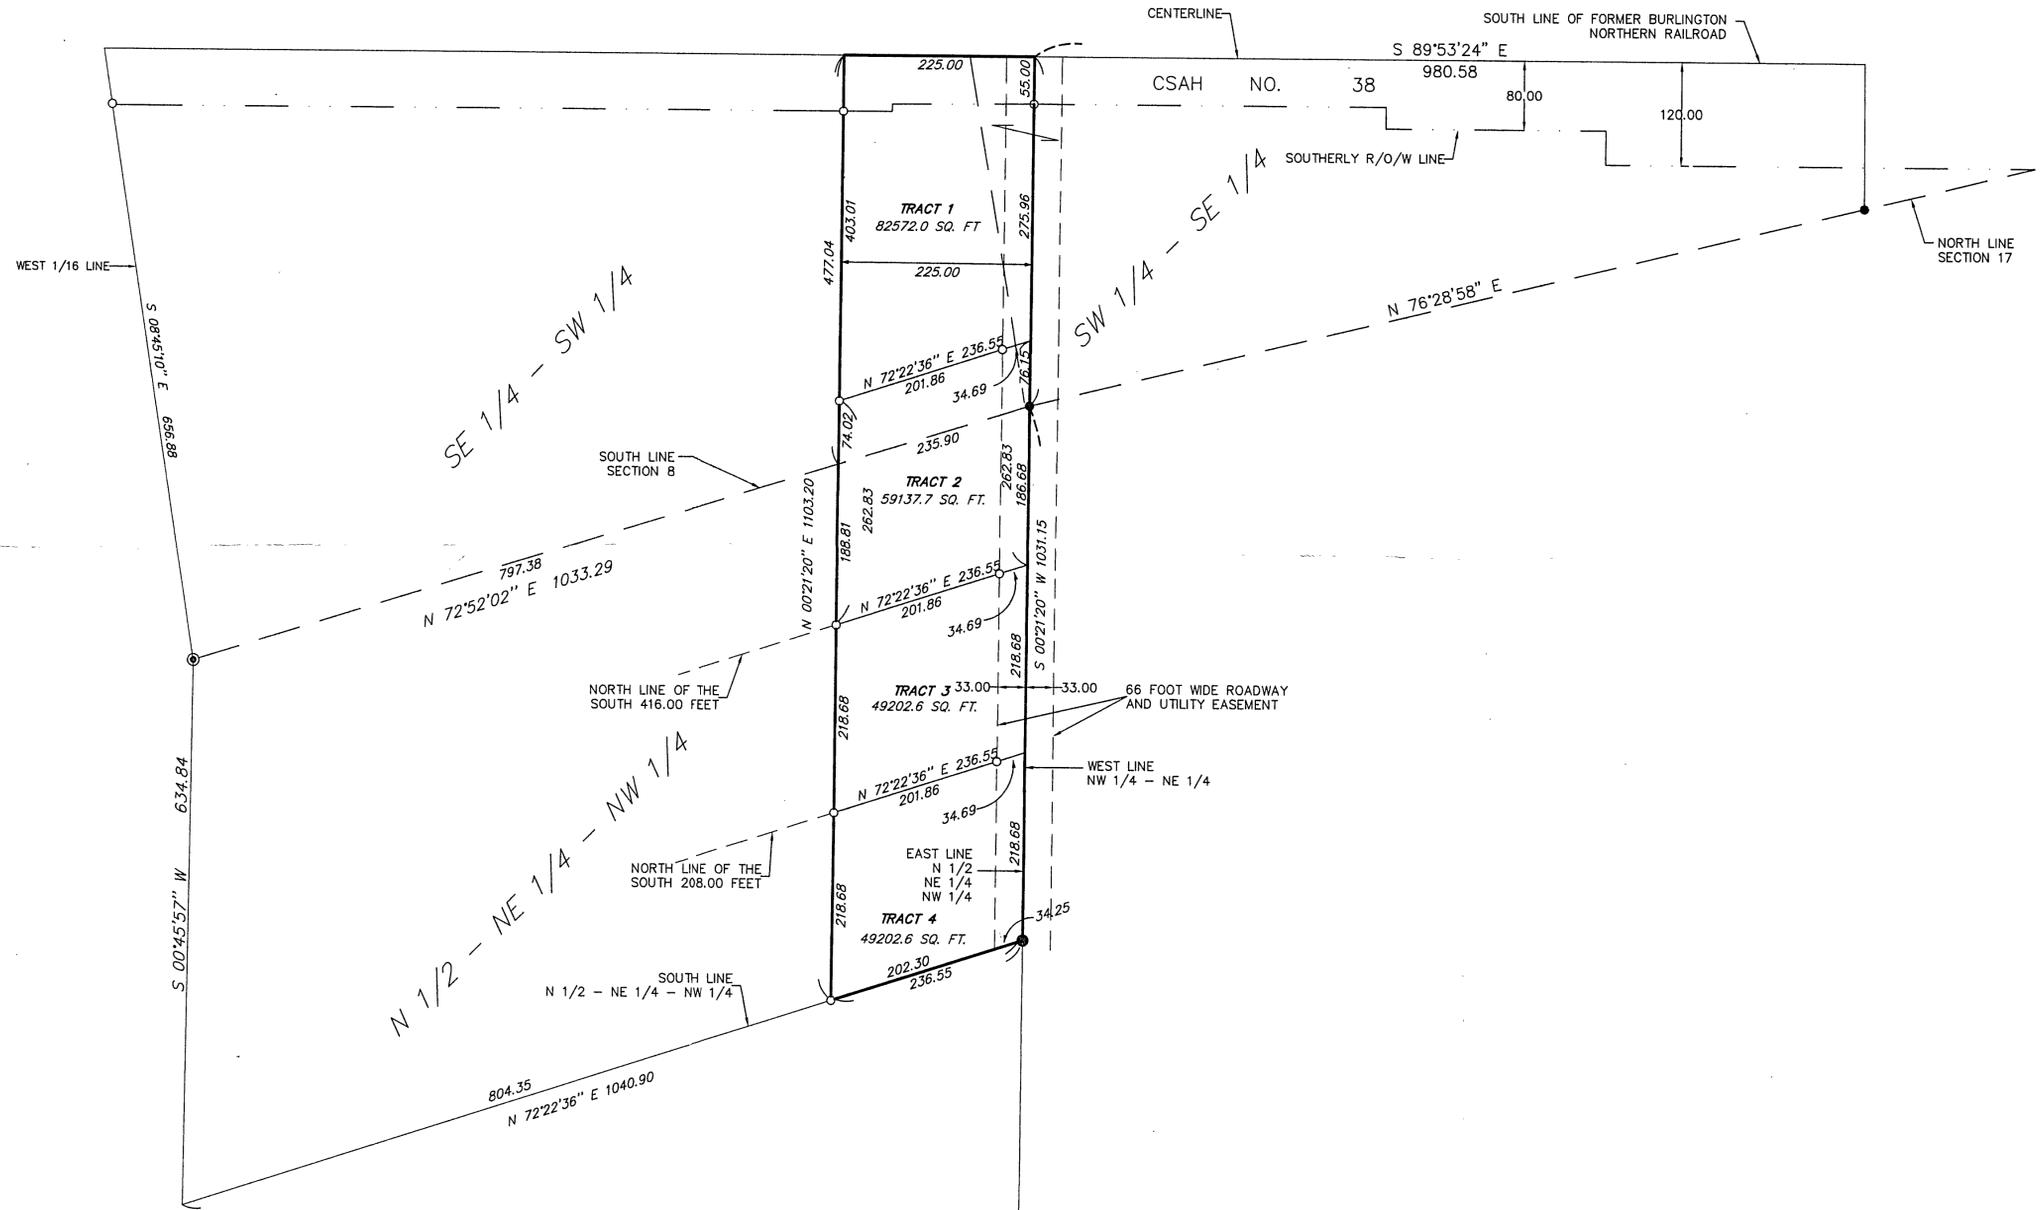

I HEREBY CERTIFY THAT THIS SURVEY, PLAN, SPECIFICATION OR REPORT WAS PREPARED BY ME OR UNDER MY DIRECT SUPERVISION AND THAT I AM A DULY LICENSED ENGINEER OR LAND SURVEYOR UNDER THE LAWS OF THE STATE OF MINNESOTA.

Chris Strandlie
DATE 9/25/97 LIC. NO. 21367

LANDECKER & ASSOCIATES INC.		PROC. NO.	DATE	REVISIONS	COMPUTER
WALKER, MN. 56484		TIF	9/25/97		02390-8
PHONE 218-547-1296		CHECKED BY	SCALE		BOOK 132 PG. 25
PLANNING ENGINEERING SURVEYING		DRAWN BY	HORIZ. 1"=100'		FILE NO. W02390-8
		MRS	VERT. NONE		