

CERTIFICATE OF SURVEY

PART OF THE SOUTHEAST QUARTER OF THE NORTHWEST QUARTER,
SECTION 20, TOWNSHIP 142 NORTH, RANGE 31 WEST, CASS COUNTY, MINNESOTA




For: *Stephen Sawyer*
Box 873
Walker, MN. 56484

Sawyer

The East 100.00 feet of the West 516.00 feet of the South 208.00 feet of the Southeast Quarter of the Northwest Quarter Section 20 Township 142 North, Range 31 West Cass County Minnesota

Sautbine to Fagerman

That part of the South 208.00 feet of the Southwest Quarter of the Northwest Quarter Section 20 Township 142 North, Range 31 West, Cass County Minnesota, which lies easterly of the West 516.00 feet thereof

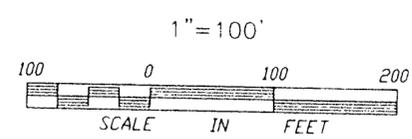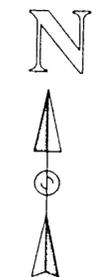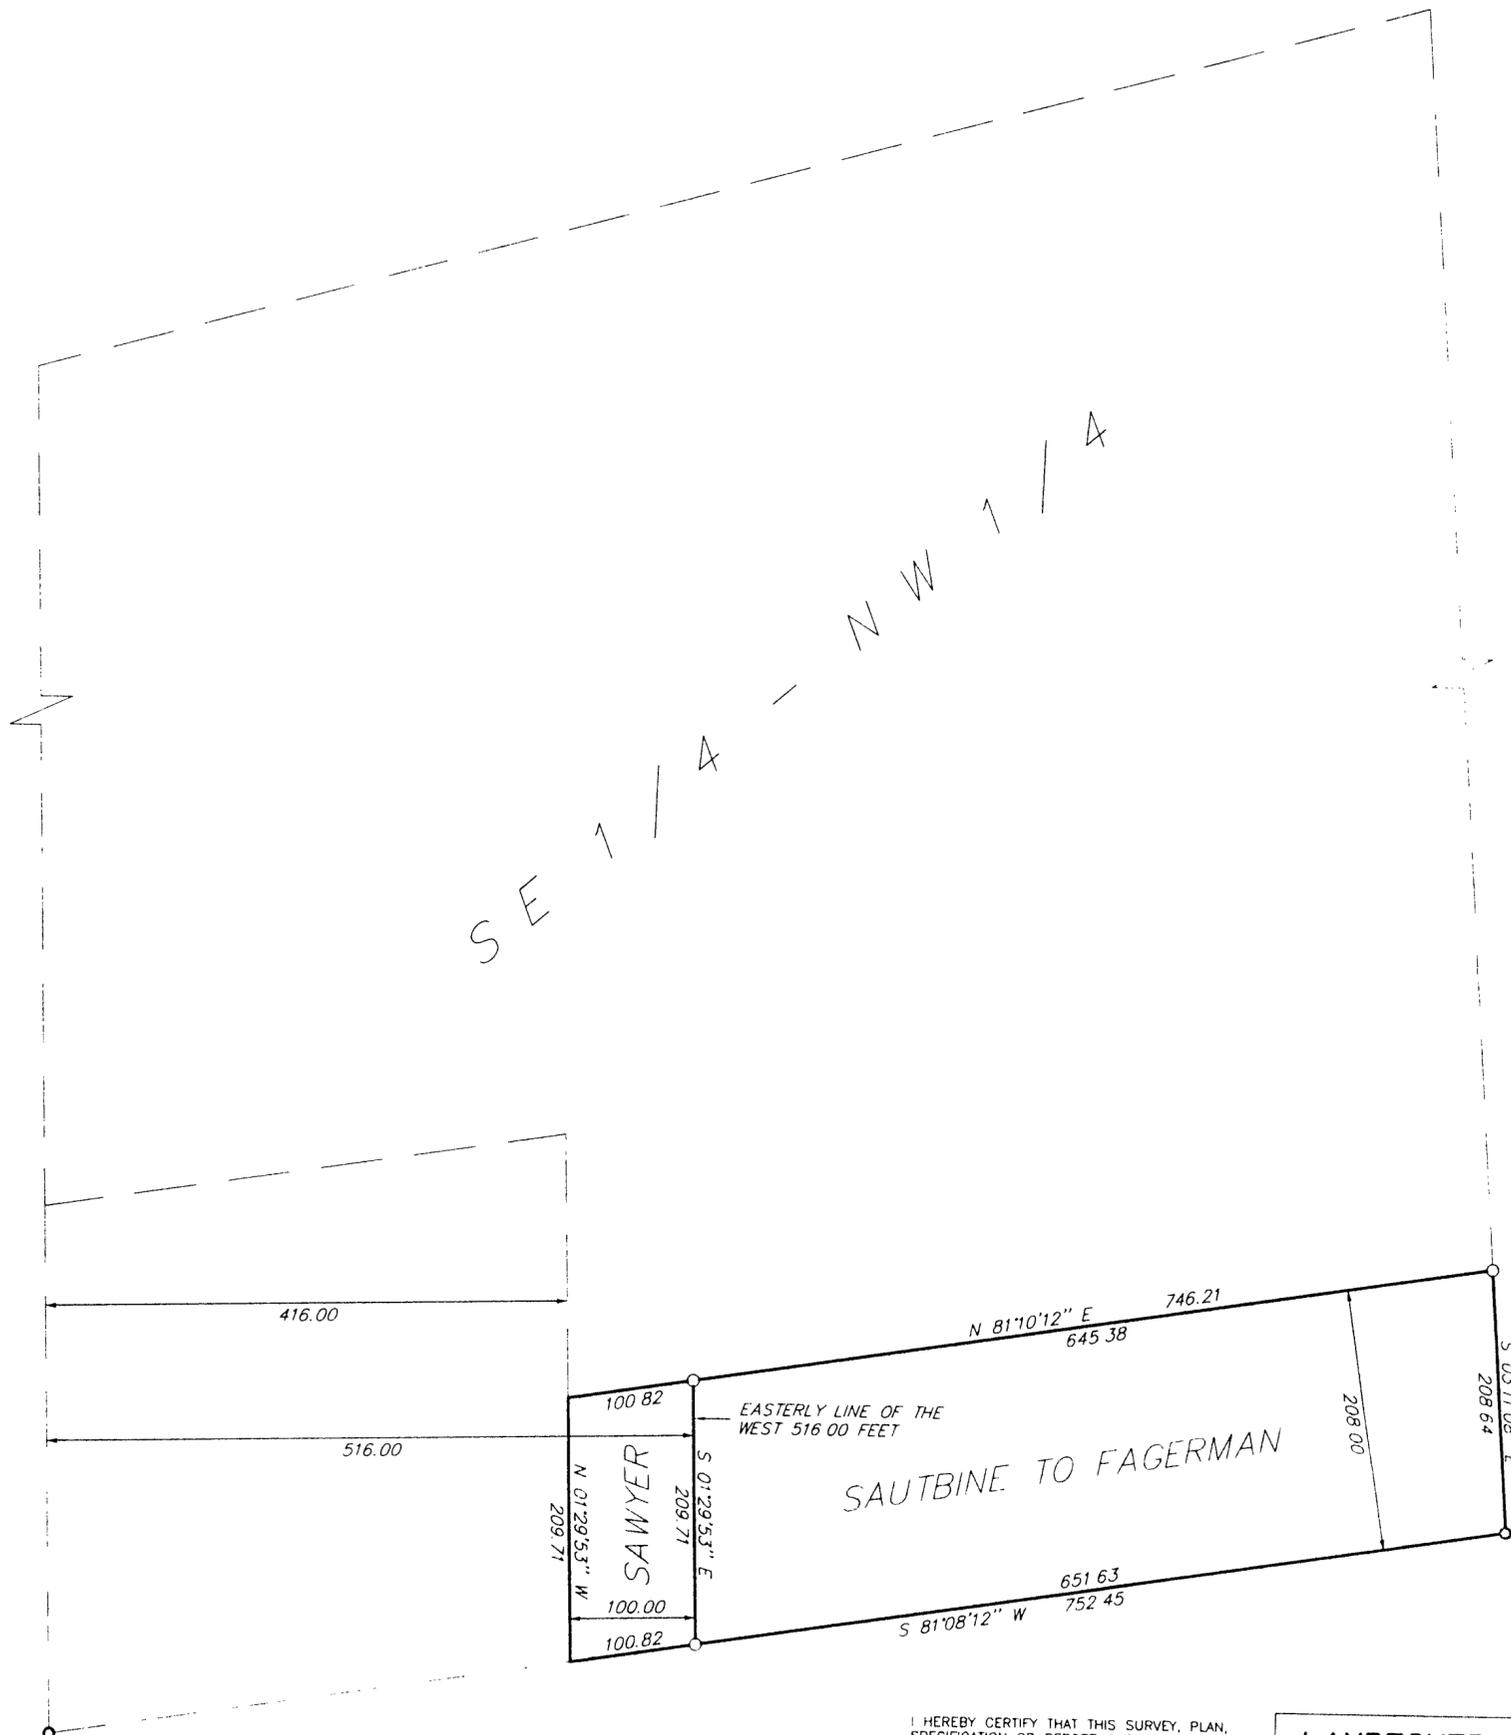

- DENOTES FOUND BRASS CAP MONUMENT
- ⊙ DENOTES IRON MONUMENT SET MARKED BY REGISTRATION NO. 21367

ORIENTATION OF THIS BEARING SYSTEM IS BASED ON THE EASTERLY LINE OF THE WEST 516.00 FEET AND IS ASSUMED TO BEAR S 01°29'53" E

I HEREBY CERTIFY THAT THIS SURVEY, PLAN, SPECIFICATION OR REPORT WAS PREPARED BY ME OR UNDER MY DIRECT SUPERVISION AND THAT I AM A DULY LICENSED ENGINEER OR LAND SURVEYOR UNDER THE LAWS OF THE STATE OF MINNESOTA

Stephen Sawyer
DATE 8/22/96 LIC. NO. 21367

LANDECKER & ASSOCIATES INC.
WALKER, MN. 56484
PHONE 218-547-1296
PLANNING ENGINEERING SURVEYING

PRG MGR TLF	DATE 8/22/96	REVISIONS	COMPUTER 2390-4
CHECKED BY TLF	SCALE		BULK 127 PG. 23
DRAWN BY MRS	HORIZ. 1"=100'		FILE NO. W02390-4
	VERT. NONE		SHEET 1 OF 1