


# CERTIFICATE OF SURVEY

PART OF GOV'T. LOT 7, SEC. 4, T140N, R30W, CASS COUNTY, MINNESOTA

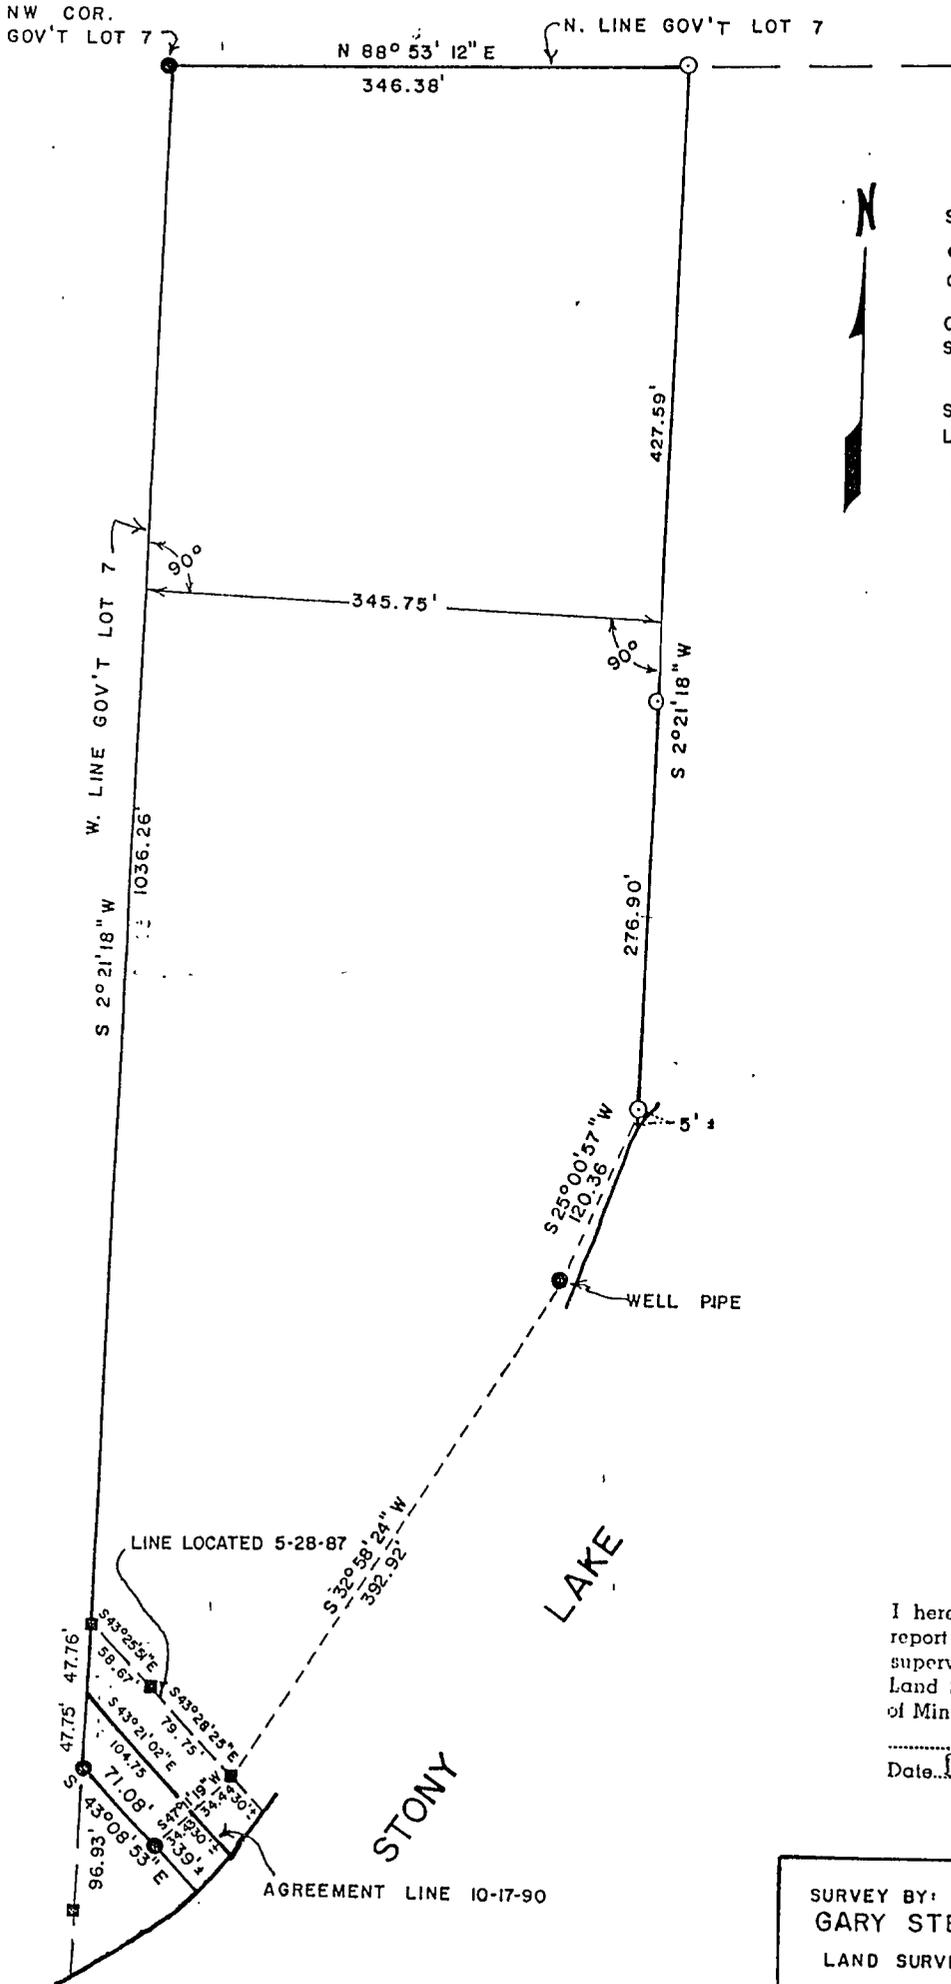

SCALE: 1 INCH = 100 FEET

- = IRON PIPE MONUMENT IN PLACE
- = IRON PIPE MONUMENT SET

ORIENTATION OF THIS BEARING SYSTEM IS ASSUMED

SEE SEPARATE SHEET FOR PROPOSED LEGAL DESCRIPTION

■ = IRON PIPE MON. LOCATED 5-28-87

I hereby certify that this survey, plan, or report was prepared by me or under my direct supervision and that I am a duly Registered Land Surveyor under the laws of the State of Minnesota.

*Mary A. Stevenson*

Date Dec. 3, 1985 Reg. No. 12684

SURVEY BY: <b>GARY STEVENSON &amp; ASSOCIATES, INC.</b> LAND SURVEYING & CONSULTING ENGINEERING BOX 292 WALKER, MN. 56484    218-547-1296
SURVEY FOR: <p style="text-align: center; font-weight: bold;">TERRY DOYLE</p>
FILE 1044