


CERTIFICATE OF SURVEY

PART OF NE 1/4 NE 1/4, SEC. 11, T. 140 N., R. 30 W.

CASS COUNTY, MINNESOTA

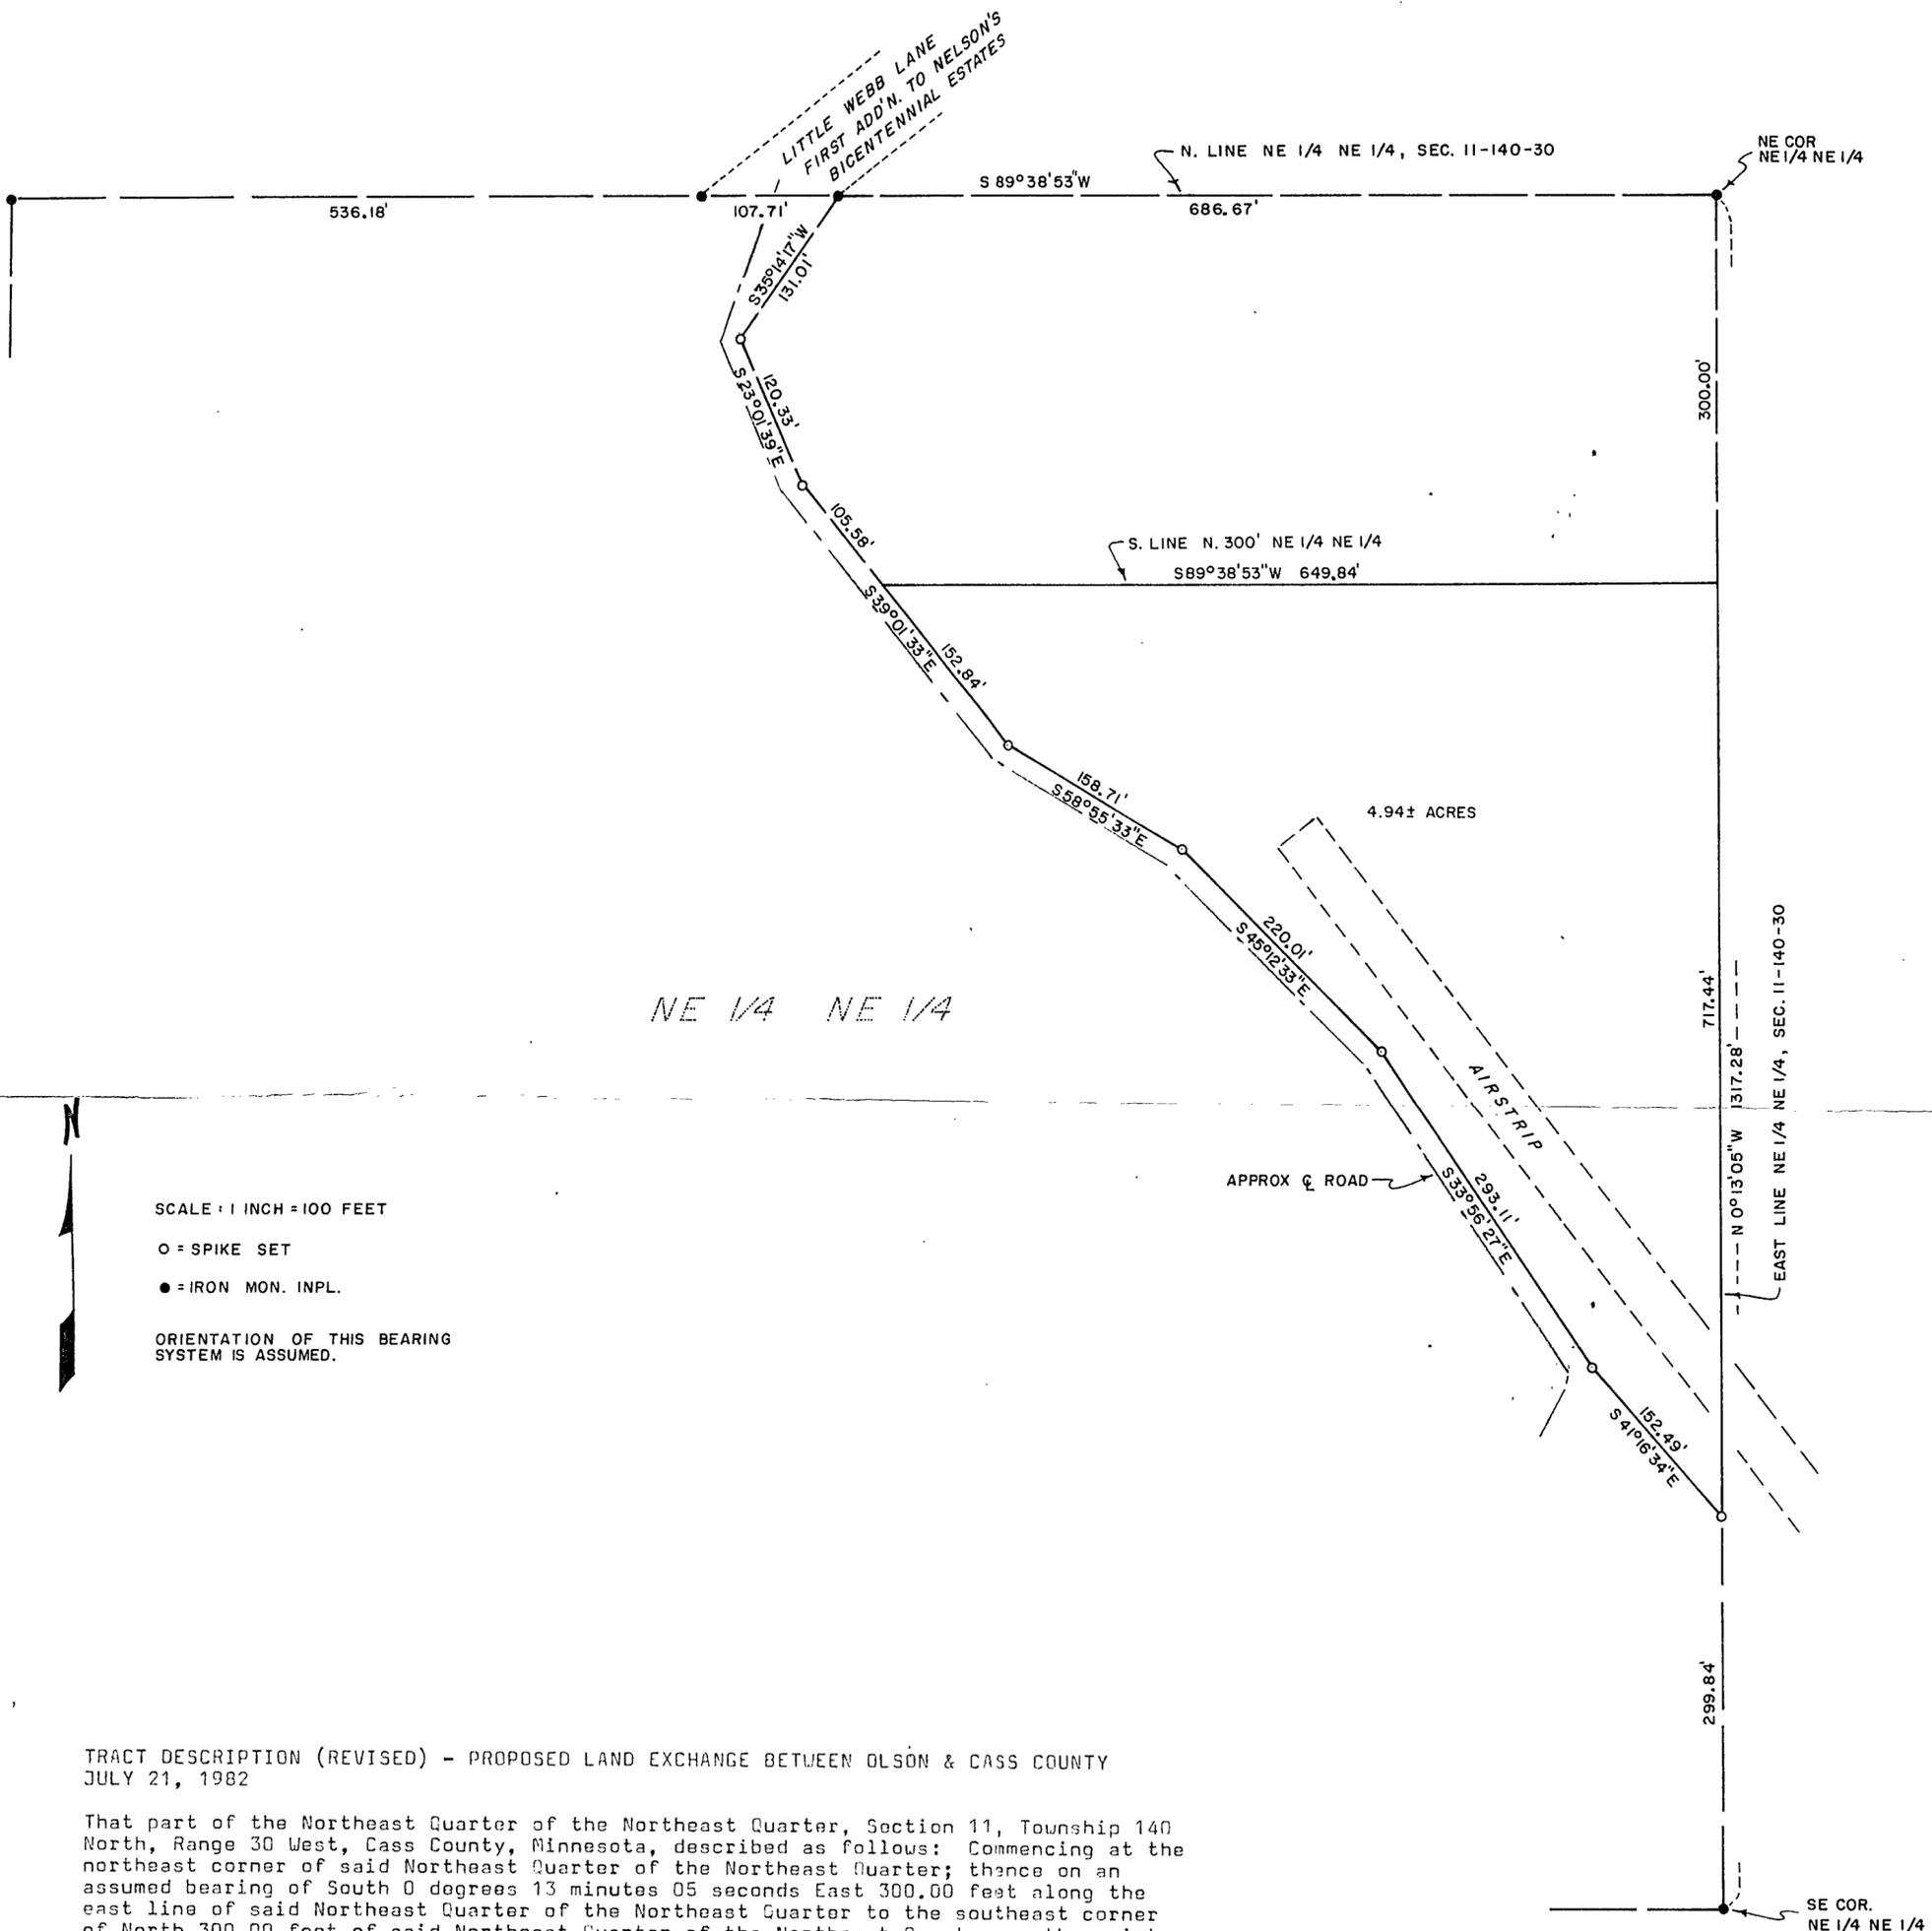

SCALE: 1 INCH = 100 FEET

○ = SPIKE SET

● = IRON MON. INPL.

ORIENTATION OF THIS BEARING SYSTEM IS ASSUMED.

**TRACT DESCRIPTION (REVISED) - PROPOSED LAND EXCHANGE BETWEEN OLSON & CASS COUNTY
JULY 21, 1982**

That part of the Northeast Quarter of the Northeast Quarter, Section 11, Township 140 North, Range 30 West, Cass County, Minnesota, described as follows: Commencing at the northeast corner of said Northeast Quarter of the Northeast Quarter; thence on an assumed bearing of South 0 degrees 13 minutes 05 seconds East 300.00 feet along the east line of said Northeast Quarter of the Northeast Quarter to the southeast corner of North 300.00 feet of said Northeast Quarter of the Northeast Quarter, the point of beginning of the tract to be described; thence South 89 degrees 38 minutes 53 seconds West 649.84 feet along the south line of the North 300.00 feet of said Northeast Quarter of the Northeast Quarter; thence South 39 degrees 01 minute 33 seconds East 152.84 feet; thence South 58 degrees 55 minutes 33 seconds East 158.71 feet; thence South 45 degrees 12 minutes 33 seconds East 220.01 feet; thence South 33 degrees 56 minutes 27 seconds East 293.11 feet; thence South 41 degrees 16 minutes 34 seconds East 152.49 feet to the east line of said Northeast Quarter of the Northeast Quarter; thence North 0 degrees 13 minutes 05 seconds West 717.44 feet along the east line of said Northeast Quarter of the Northeast Quarter to the point of beginning. Subject to easements, restrictions, or reservations of record, if any.

I hereby certify that this survey, plan, or report was prepared by me or under my direct supervision and that I am a duly Registered Land Surveyor under the laws of the State of Minnesota.
Gary H. Stevenson
 Date: May 22, 1980 Reg. No. 12684

SURVEY BY:	GARY STEVENSON & ASSOCIATES, INC.
	LAND SURVEYING & CONSULTING ENGINEERING
	BOX 292 WALKER, MINNESOTA 218-547-1296
SURVEY FOR:	RAYMOND C. OLSON

REVISED JULY 21, 1981

REVISED JUNE 27, 1980

Gary H. Stevenson

Gary H. Stevenson

03-041-11