

# SUPPLEMENTAL MAP FOR THE CERTIFICATE OF SURVEY REVISED 08/04/97

PART OF GOVERNMENT LOT 3, SECTION 12,  
TOWNSHIP 140 NORTH, RANGE 30 WEST  
OF THE 5th PRINCIPAL MERIDIAN IN  
CASS COUNTY, MINNESOTA

## TRACT "G-1"

That part of Government Lot 3, Section 12, Township 140 North, Range 30 West of the 5th Principal Meridian, described as follows:

BEGINNING at the southwest corner of said Government Lot 3; thence North 0 degrees 13 minutes 05 seconds West 325.00 feet, initial bearing assigned along the west line of said Government Lot 3; thence North 89 degrees 30 minutes 48 seconds East 321.97 feet to the point of intersection with the centerline of the existing public road; thence South 27 degrees 58 minutes 00 seconds East 31.62 feet along said centerline; thence southerly 185.52 feet along a tangential curve to the right, having a radius of 200.49 feet and a central angle of 53 degrees 01 minute 05 seconds; thence South 25 degrees 03 minutes 04 seconds West 130.77 feet tangent to said curve. to the south line of said Government Lot 3; thence South 89 degrees 30 minutes 48 seconds West 284.74 feet along said south line to the point of beginning.

Containing 2.51 acres, more or less.

Subject to easements, reservations, conditions and restrictions, if any.



## TRACT "G-2"

That part of Government Lot 3, Section 12, Township 140 North, Range 30 West of the 5th Principal Meridian, described as follows:

Commencing at the southwest corner of said Government Lot 3; thence North 0 degrees 13 minutes 05 seconds West 325.00 feet, initial bearing assigned along the west line of said Government Lot 3, to the point of BEGINNING of the land to be described; thence continue north 0 degrees 13 minutes 05 seconds West 715.82 feet, along said west line, to the point of intersection with the centerline of the existing public road, said point of intersection bears South 0 degrees 13 minutes 05 seconds East for a distance of 276.35 feet from the northwest corner of said Government Lot 3; thence South 49 degrees 09 minutes 02 seconds East 34.75 feet along said centerline; thence southeasterly 148.17 feet along a tangential curve to the right, having a radius of 387.43 feet and a central angle of 21 degrees 54 minutes 42 seconds; thence South 27 degrees 14 minutes 20 seconds East 147.71 feet, tangent to said curve; thence southerly 148.35 feet along a tangential curve to the right, having a radius of 409.03 feet and a central angle of 20 degrees 46 minutes 51 seconds; thence South 6 degrees 27 minutes 29 seconds East 77.80 feet tangent to the last described curve; thence southerly 148.23 feet along a tangential curve to the left, having a radius of 394.87 feet and a central angle of 21 degrees 30 minutes 31 seconds; thence South 27 degrees 58 minutes 00 seconds East 95.11 feet; thence South 89 degrees 30 minutes 48 seconds West 321.97 feet along said south line to the point of beginning.

Containing 3.16 acres, more or less.

Subject to easements, reservations, conditions and restrictions, if any.

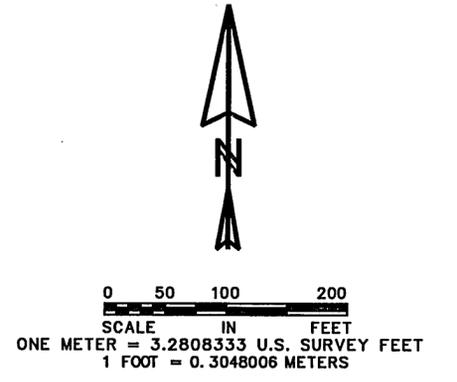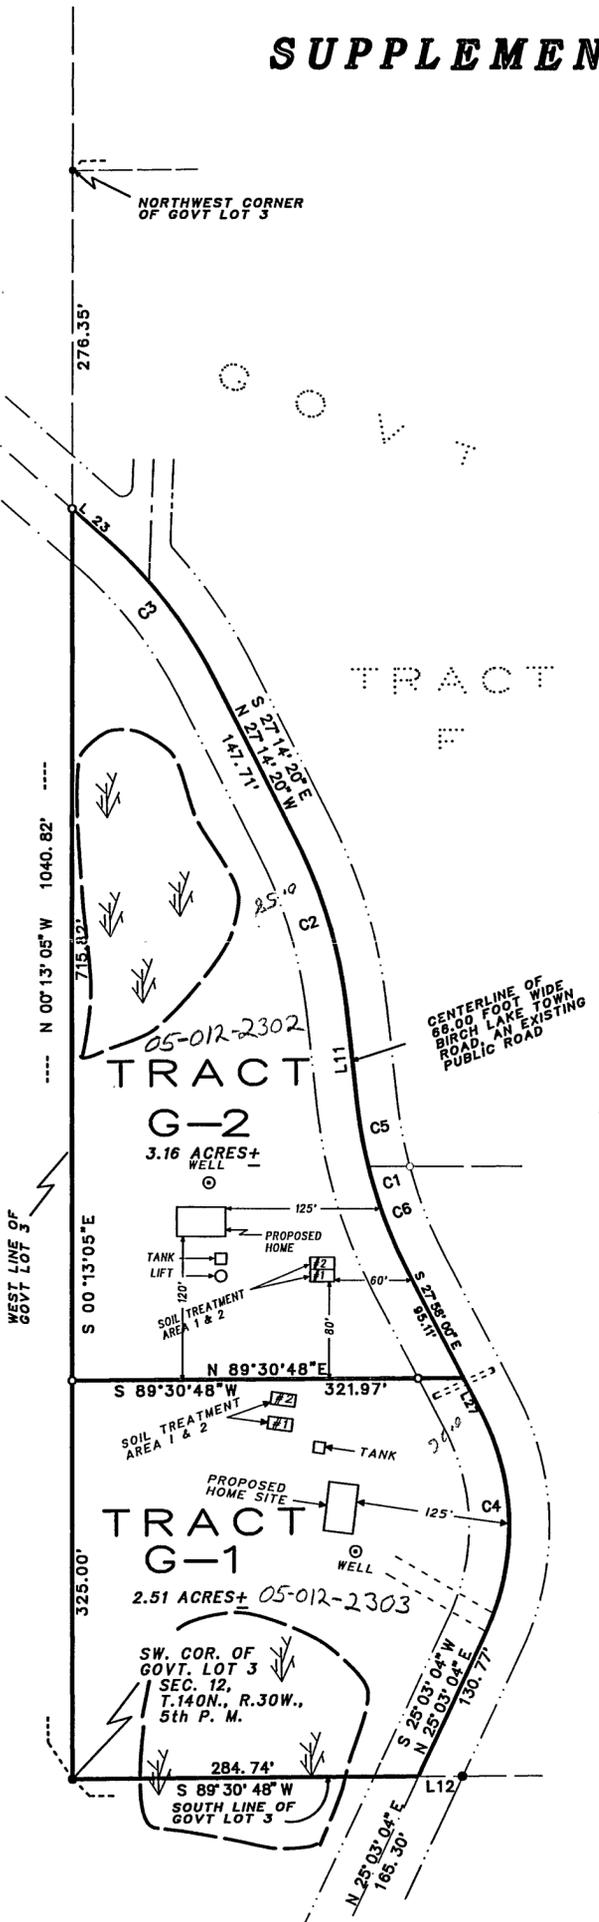

AMI SURVEYORS & MAPPERS  
HC 74 BOX 1820, HACKENSACK, MINNESOTA 56452  
PHONE: OFFICE (218) 682 2411 \* FAX 682 2988

- INITIAL BEARING ASSIGNED
- DENOTES IRON MONUMENT FOUND
  - DENOTES IRON MONUMENT SET (stamped 11946)
  - ↘ DENOTES LOW LAND

LINE	BEARING	DISTANCE
L 1	S 22° 33' 15" E	42.99'
L 2	S 69° 39' 06" W	37.25'
L 3	N 72° 15' 00" E	92.03'
L 4	N 40° 52' 01" E	71.36'
L 5	S 52° 46' 15" W	21.00'
L 6	N 52° 46' 15" E	21.00'
L 7	N 16° 32' 39" E	106.62'
L 8	N 85° 59' 01" W	29.00'
L 9	S 89° 18' 38" W	35.00'
L 10	N 00° 12' 26" W	34.99'
L 11	N 06° 27' 29" W	77.80'
L 12	N 89° 30' 48" E	36.29'
L 13	N 00° 13' 04" W	52.13'
L 14	S 30° 16' 46" E	82.89'
L 15	N 33° 52' 06" W	18.11'
L 16	S 27° 46' 01" E	121.66'
L 17	S 34° 20' 09" W	110.68'
L 18	S 48° 30' 26" E	97.15'
L 19	S 37° 13' 45" E	82.77'
L 20	N 84° 23' 10" E	33.12'
L 21	N 83° 55' 48" E	82.33'
L 22	N 83° 56' 08" E	64.68'
L 23	S 49° 09' 02" E	34.75'
L 24	N 69° 25' 58" E	67.60'
L 25	N 02° 28' 19" W	40.00'
L 26	N 09° 17' 53" W	30.31'
L 27	S 27° 58' 00" E	31.62'

WETLANDS SHOWN ARE SCALED FROM QUADRANGLE MAP CIRCA 1972 AND AN AERIAL PHOTOGRAPH, REVISED JULY 21, 1982

NOTE: THE PROPOSED HOME SITES, TANKS AND SOIL TREATMENT AREAS 1 & 2 SHOWN HEREON, ARE TAKEN FROM THE "SITE EVALUATION MAPS" FOR TRACTS A-E AND G-H, PROVIDED BY SITE EVALUATOR JOHN FANK, DATED 10/4/86 THRU 10/9/86.

NOTE: THIS SUPPLEMENTAL MAP IS PREPARED TO SHOW THE SUBDIVISION OF TRACT "G" AS THE SAME APPEARS ON THE CERTIFICATE OF SURVEY REVISED 08/04/97, INTO TWO PARTS, WITH THEIR PROPER AREAS, NOW DESIGNATED TRACT "G-1" AND TRACT "G-2" RESPECTIVELY.

CURVE	DELTA ANGLE	RADIUS	ARC	TANGENT	CHORD	CHORD BEARING
C 1	21° 30' 31"	394.87'	148.23'	75.00'	147.37'	N 17° 12' 45" W
C 2	20° 46' 51"	409.03'	148.35'	75.00'	147.54'	N 16° 50' 54" W
C 3	21° 54' 42"	387.43'	148.17'	75.00'	147.27'	N 38° 11' 41" W
C 4	53° 01' 05"	200.49'	185.52'	100.00'	178.97'	N 01° 27' 28" W
C 5	07° 36' 42"	394.87'	52.46'	26.27'	52.42'	S 10° 15' 49" E
C 6	13° 53' 50"	394.87'	95.78'	48.12'	95.54'	S 21° 01' 06" E
C 12	31° 43' 00"	176.01'	97.43'	50.00'	96.19'	N 85° 17' 26" E
C 13	28° 53' 56"	194.04'	97.87'	50.00'	96.84'	N 86° 41' 59" E
C 14	18° 35' 54"	256.68'	83.32'	42.03'	82.96'	N 81° 32' 58" E

THIS SURVEY WAS CONDUCTED IN ACCORDANCE WITH THE PROVISIONS OF MINNESOTA STATUTE 326.02 Subd. 4, IN CONFORMANCE WITH APPLICABLE SURVEYING STANDARDS SET FORTH IN THE "RECOMMENDED PROCEDURES FOR THE PRACTICE OF LAND SURVEYING", APPROVED AND ADOPTED BY THE MINNESOTA SOCIETY OF PROFESSIONAL SURVEYORS.

NOTE: NO ATTEMPT WAS MADE TO SURVEY AND SHOW THE EXISTENCE AND LOCATION OF WELLS, IMPROVEMENTS, UTILITIES OR VISIBLE FEATURES, EASEMENTS, ABOVEGROUND OR SUBSURFACE, TOPOGRAPHY, TERRAIN, LOW LAND LIMITS, ETC., EXCEPT AS SHOWN HEREON.

I, ROGER A. MUSTONEN, HEREBY CERTIFY THAT THIS SURVEY WAS PREPARED BY ME OR UNDER MY DIRECT SUPERVISION AND THAT I AM A DULY REGISTERED LAND SURVEYOR UNDER THE LAWS OF THE STATE OF MINNESOTA.

*Roger A. Mustonen* 9/26/97  
ROGER A. MUSTONEN, LAND SURVEYOR  
MINNESOTA LICENSE 11946

CERTIFICATE OF SURVEY