


Govt Lot 6 & 7

5-142-31

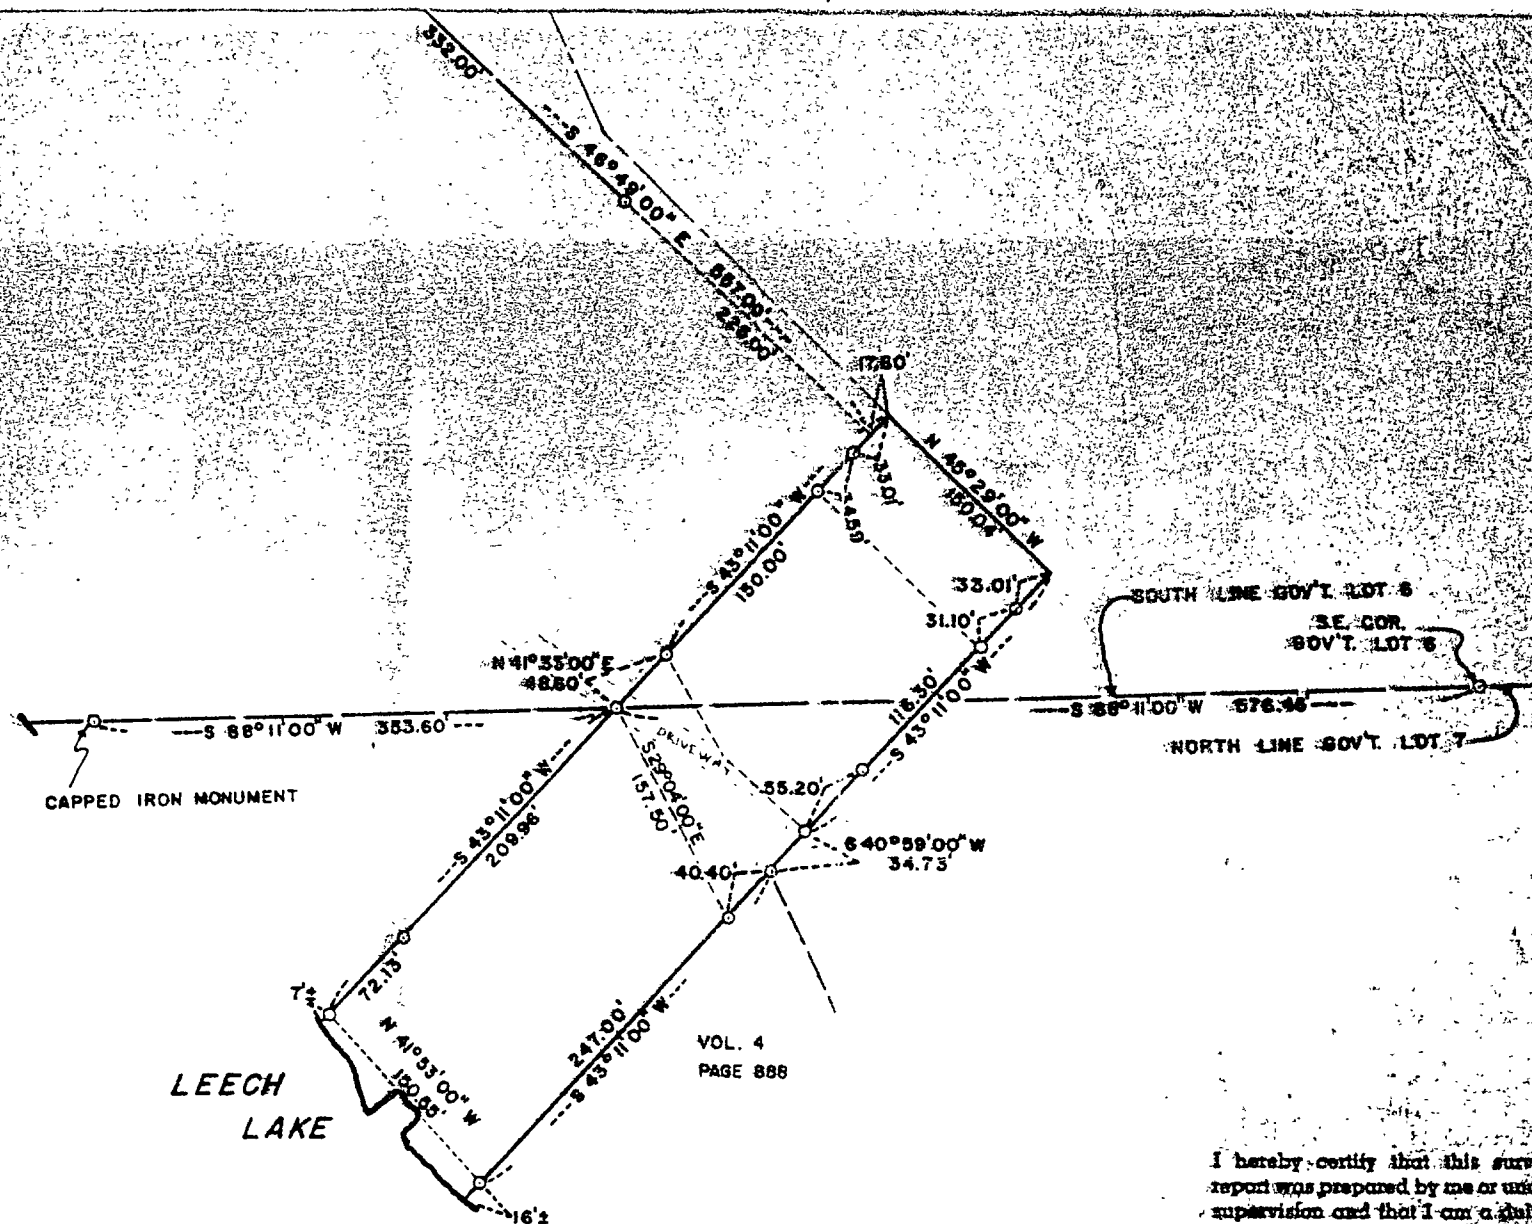

LEECH  
LAKE

VOL. 4  
PAGE 888

SCALE: 1 INCH = 100 FEET  
O = IRON PIPE MON. IN PLACE

ORIENTATION OF THIS BEARING  
SYSTEM IS ASSUMED

NOTE: DRAWING MADE FROM R.F. SCHNEIDER  
SURVEYS DATED MARCH, 1968 &  
MARCH, 1970

I hereby certify that this survey, plan, or  
report was prepared by me or under my direct  
supervision and that I am a duly Registered  
Land Surveyor under the laws of the State  
of Minnesota.

*Gary A. Stevenson*  
Date June 10, 1986 Reg. No. 12084

SURVEY BY:  
GARY STEVENSON & ASSOCIATES, INC.  
LAND SURVEYING  
BOX 292 WALKER, MINNESOTA 55120-0292

SURVEY FOR:  
C. J. DEMPWOLF

FILE NO.