


# PLAT OF SURVEY

PART OF SW 1/4 NW 1/4 & GOV'T. LOT 5, SEC. 5, T.142N., R.31W.

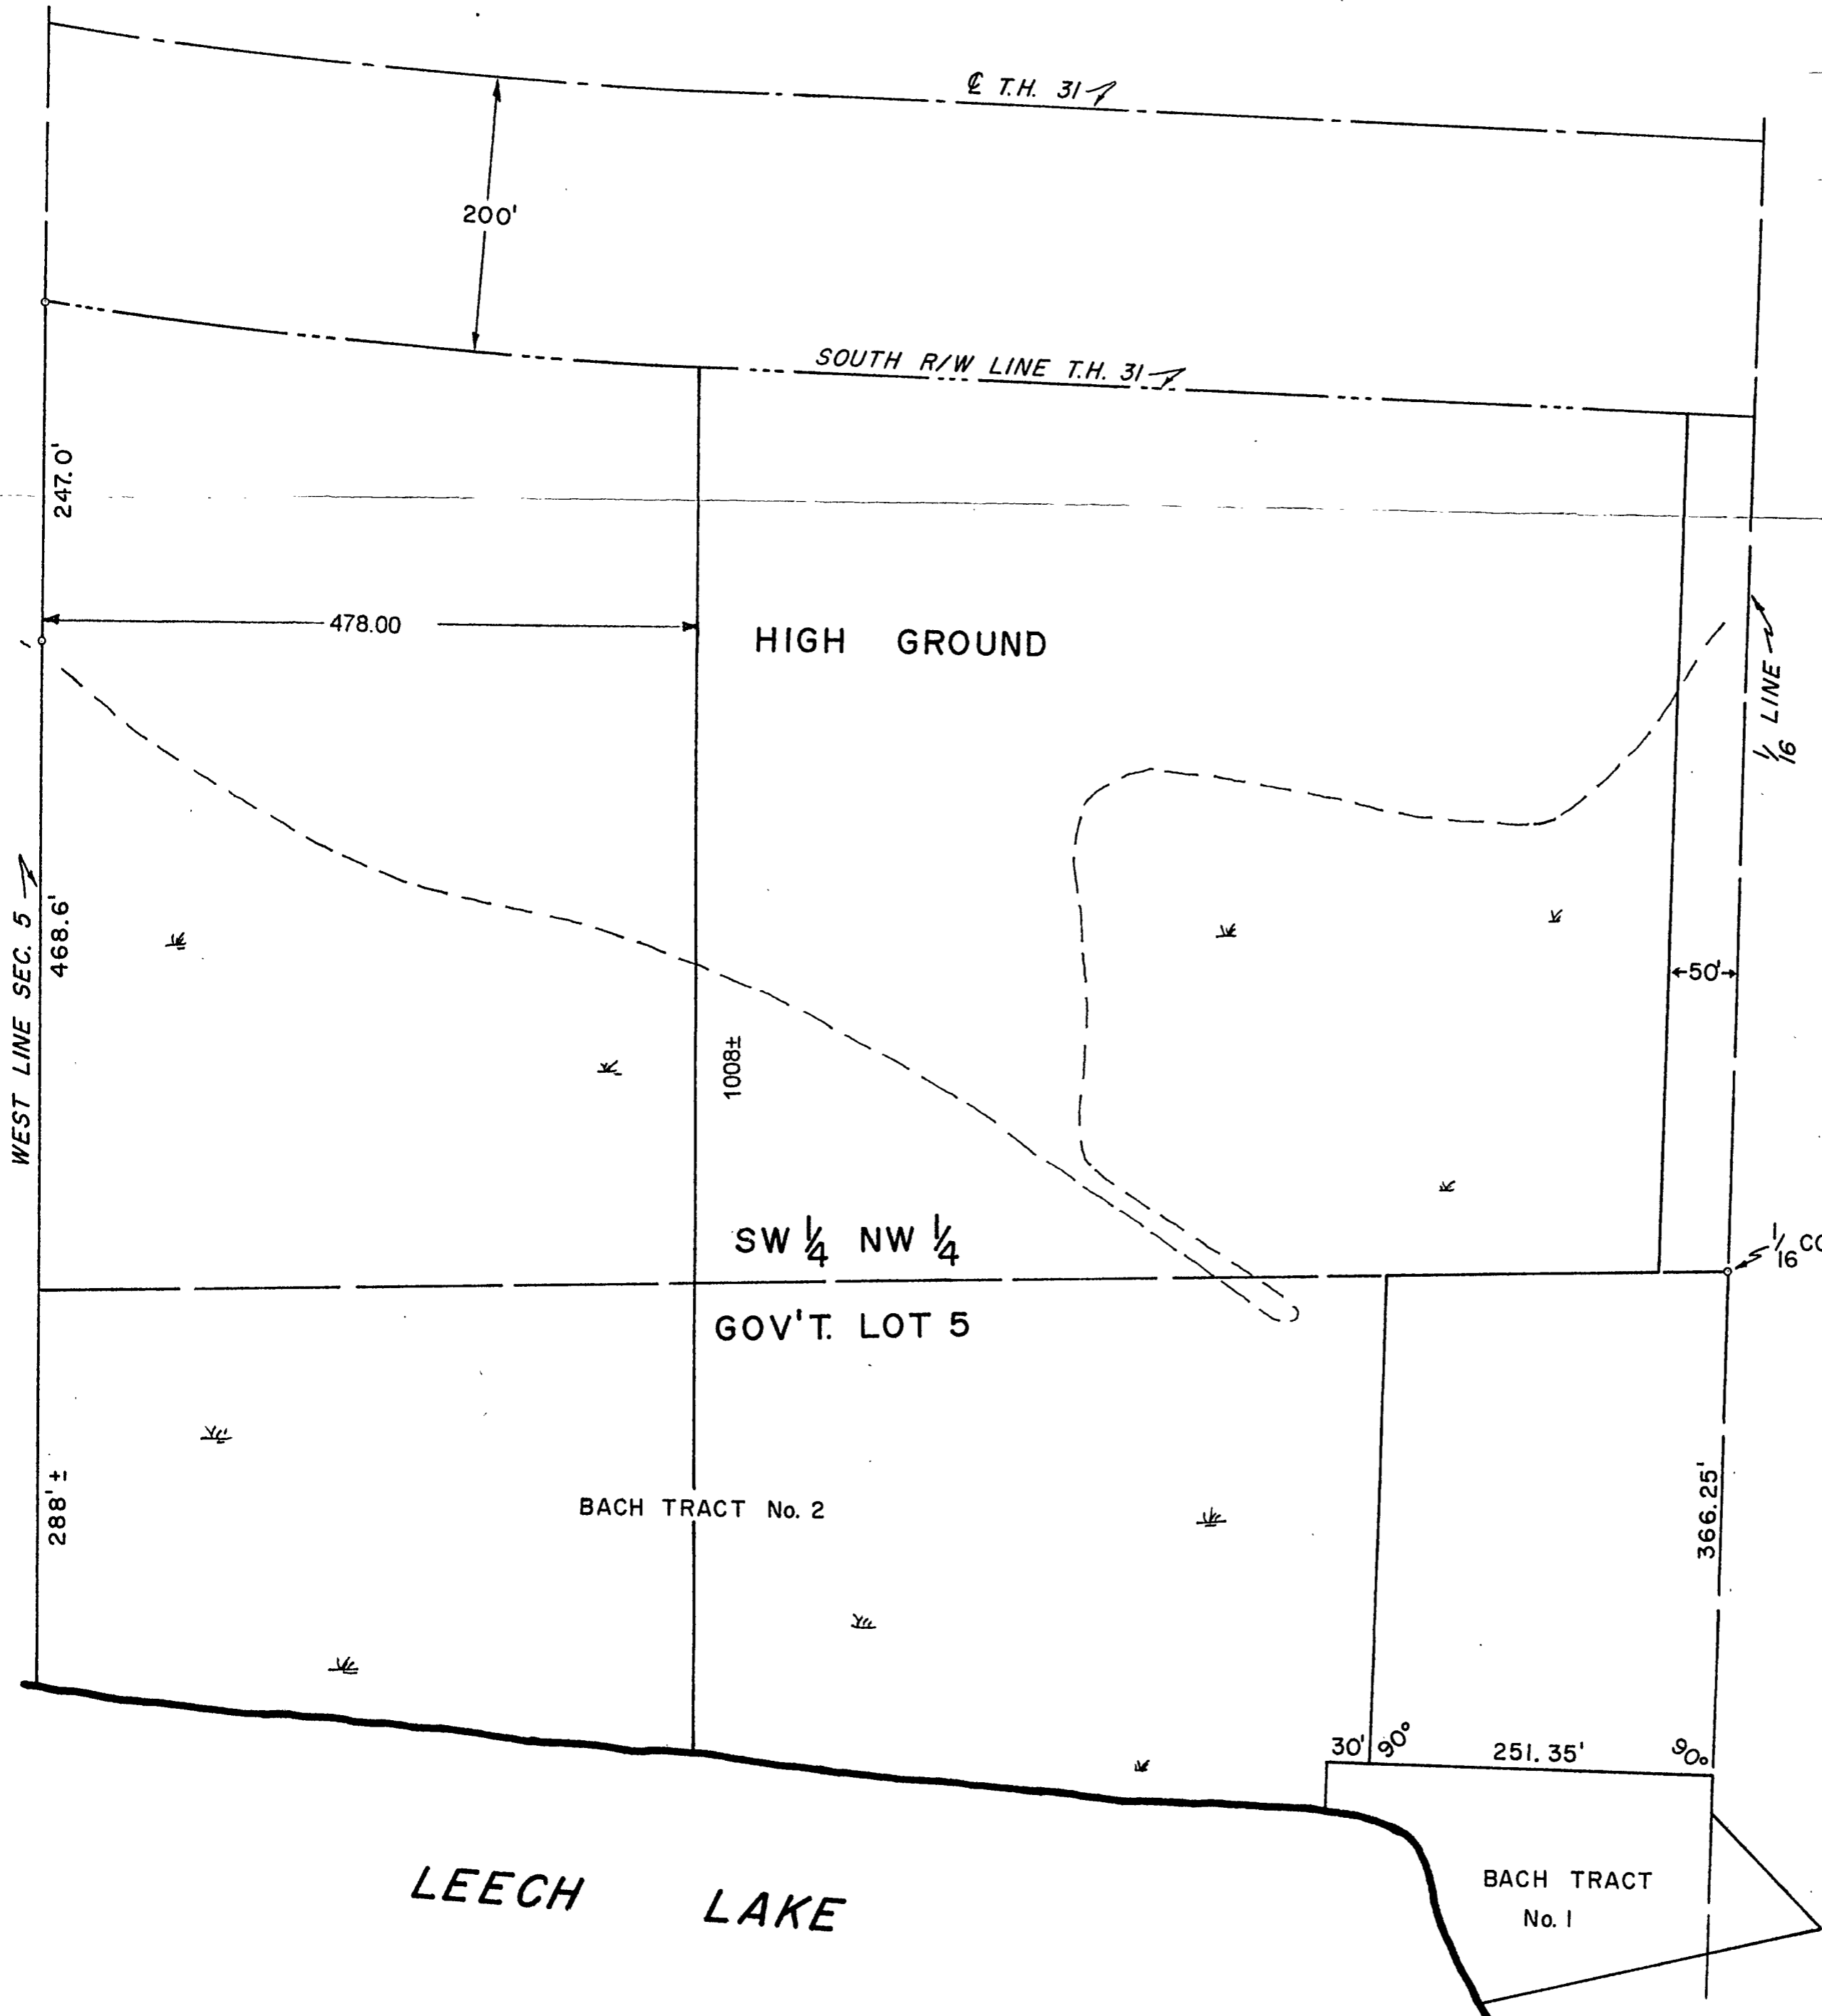

Revised April 3, 1998 to show West Tract as described on Deed dated January 22, 1998.

*Terry L. Freeman* Lic. No. 2136  
Terry L. Freeman



SCALE: 1 INCH = 100 FEET  
○ = IRON PIPE MONUMENT

I hereby certify that this survey, plan or report prepared by me or under my direct supervision and that I am a duly registered Professional Engineer and Land Surveyor under the laws of Minn.

*R. F. Schneider*  
Date May 6, 1966 Reg. No. 5740

R. F. SCHNEIDER  
REG. PROF. ENG'R & LAND SURVEYOR  
MINN. REG. NO. 5740