
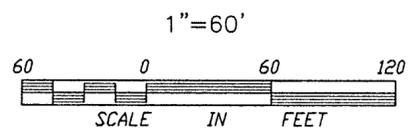


# CERTIFICATE OF SURVEY


LOTS 11 AND 12, BLOCK ONE, HOWARD LAKE SHORES,  
PLAT OF RECORD, CASS COUNTY, MINNESOTA

For: Robert Fenn  
RR 2, Box 111F  
Akeley, MN. 56433

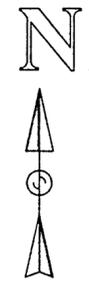

- DENOTES FOUND IRON MONUMENT
- DENOTES IRON MONUMENT SET MARKED BY REGISTRATION NO. 21367

ORIENTATION OF THIS BEARING SYSTEM IS BASED ON THE SOUTH LINE OF LOT 11 AND IS ASSUMED TO BEAR S 87°58'22" W

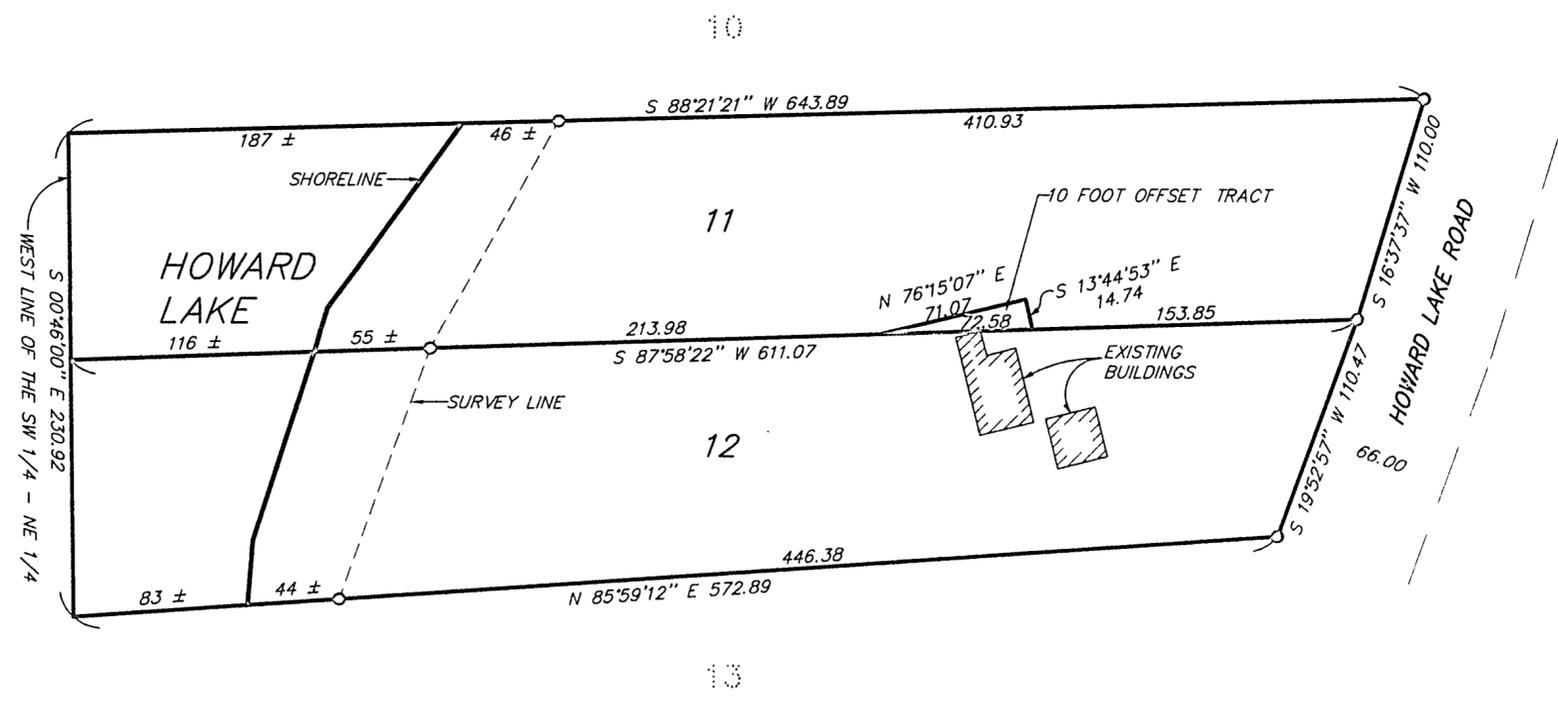

NOTE: SEE SEPERATE SHEET IN FILE FOR DESCRIPTION OF 10 FOOT OFFSET TRACT.

I HEREBY CERTIFY THAT THIS SURVEY, PLAN, SPECIFICATION OR REPORT WAS PREPARED BY ME OR UNDER MY DIRECT SUPERVISION AND THAT I AM A DULY LICENSED ENGINEER OR LAND SURVEYOR UNDER THE LAWS OF THE STATE OF MINNESOTA.  
*[Signature]*  
DATE 11/25/97 LIC. NO. 21367

**LANDECKER & ASSOCIATES INC.**  
WALKER, MN. 56484  
PHONE 218-547-1296  
PLANNING ENGINEERING SURVEYING

PRG. MGR. TLF	DATE 11/25/97	REVISIONS	COMPUTER 900-3
CHECKED BY TLF	SCALE 1"=60'		BOOK XX PG. XX
DRAWN BY HRS	HDRZ. VERT. NONE		FILE NO. W900-3
			SHEET 1 OF 1