


Shingabe

PLAT OF SURVEY
PART OF LOT 3, LOT 4 AND LOT 5
RECORDED PLAT OF PARK POINT
IN GOVT. LOT 1
SEC. 35, T.141N., R. 31 W.
CASS COUNTY, MINN.

GOVT LOT 4 SEC 26-141-31

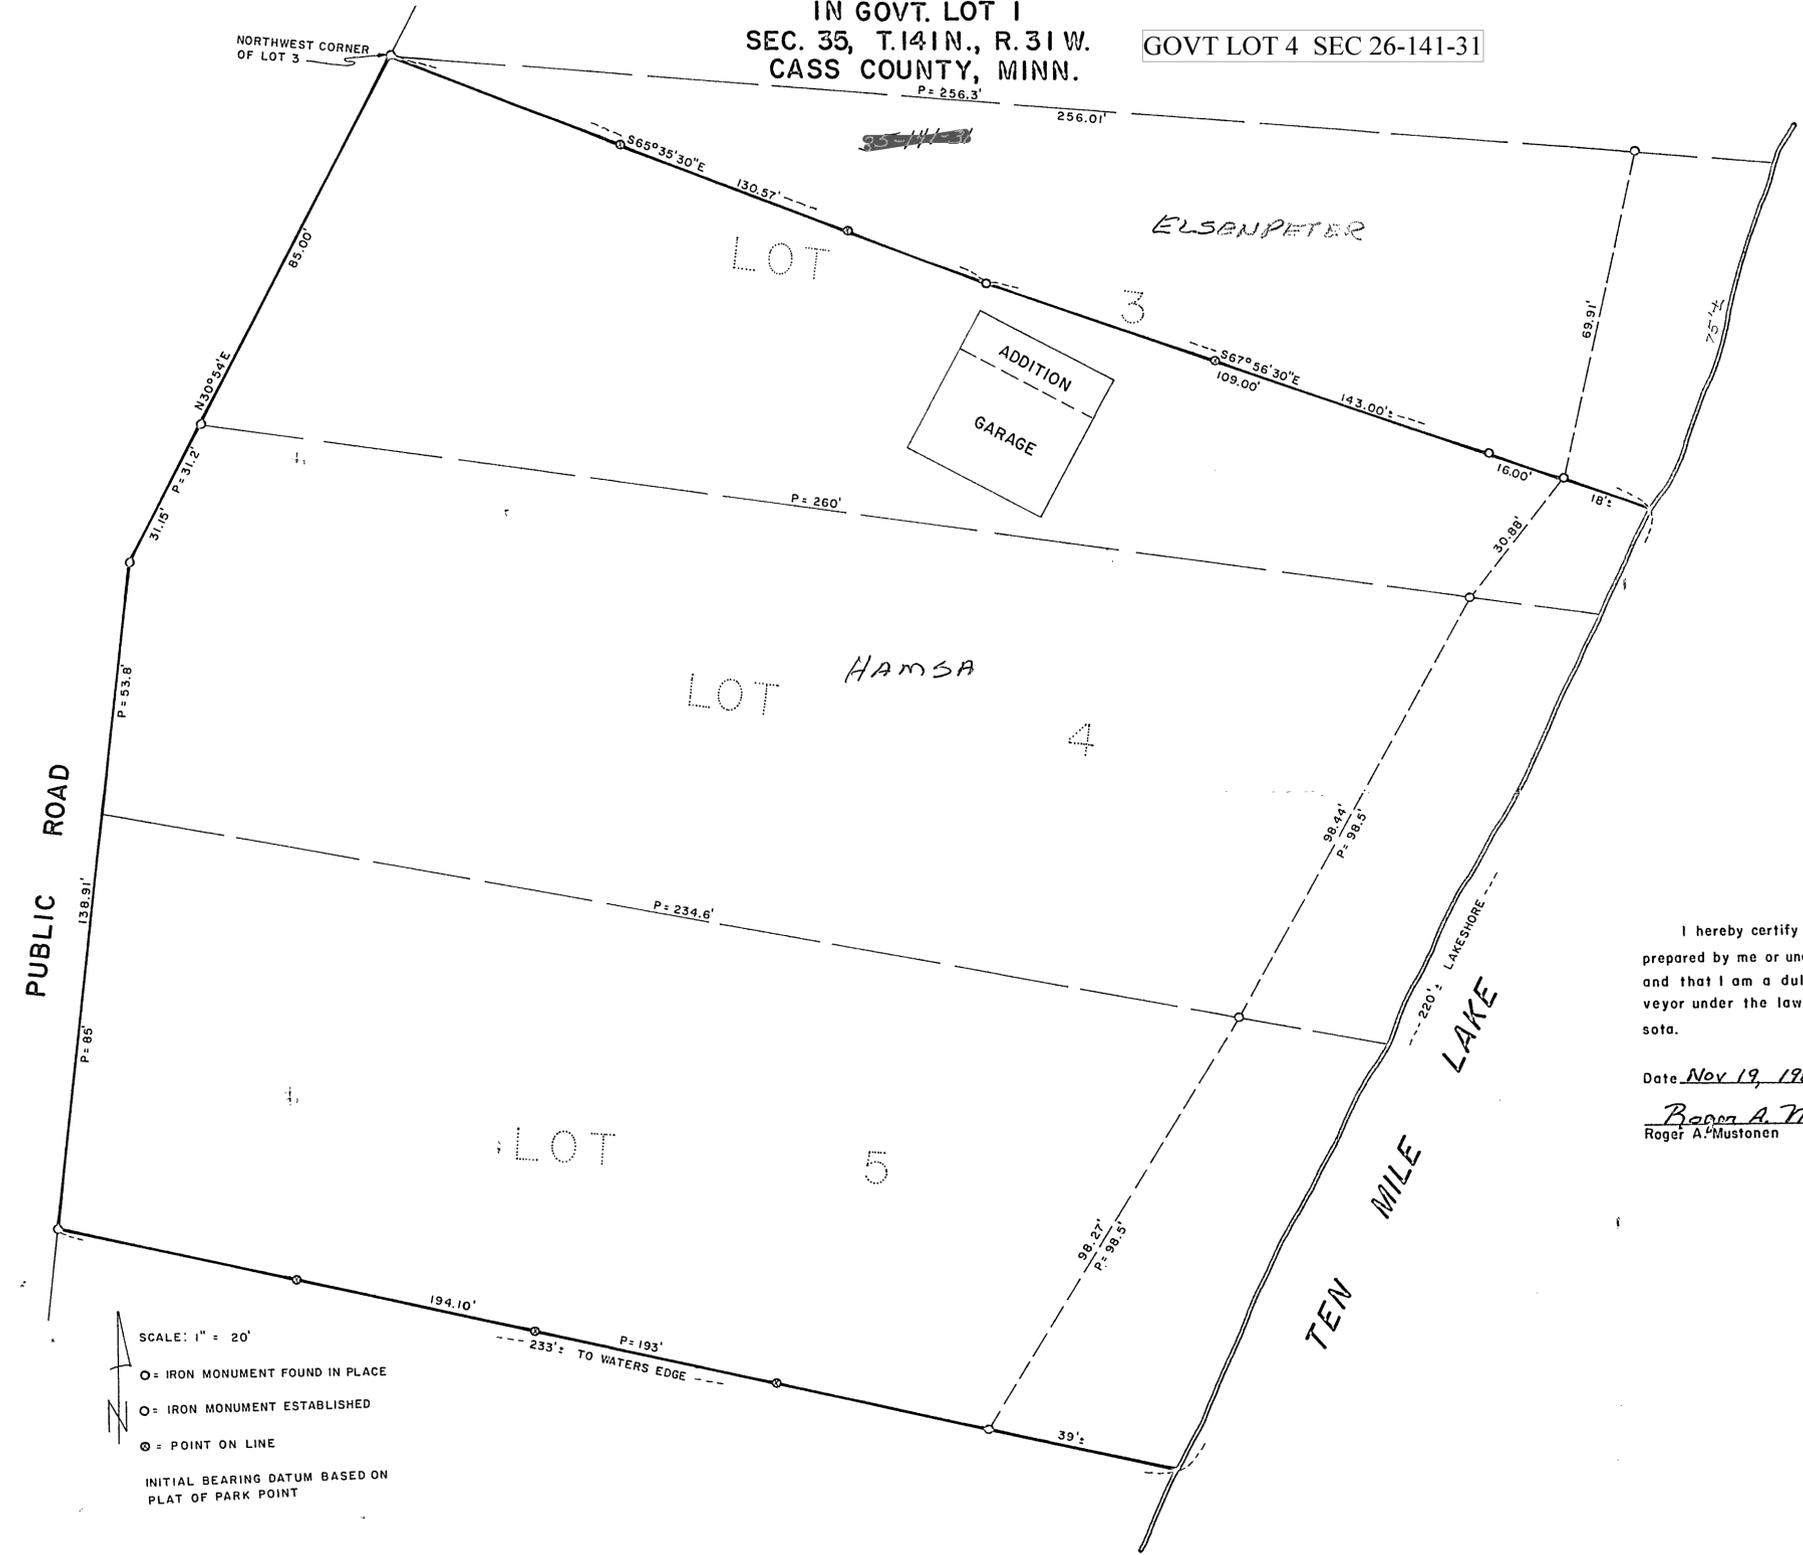

I hereby certify that this survey was prepared by me or under my direct supervision and that I am a duly Registered Land Surveyor under the laws of the State of Minnesota.

Date Nov 19, 1982 Reg. No. 11946

Roger A. Mustonen
Roger A. Mustonen Land Surveyor

SCALE: 1" = 20'

○ = IRON MONUMENT FOUND IN PLACE
 ○ = IRON MONUMENT ESTABLISHED
 ⊙ = POINT ON LINE

INITIAL BEARING DATUM BASED ON PLAT OF PARK POINT