
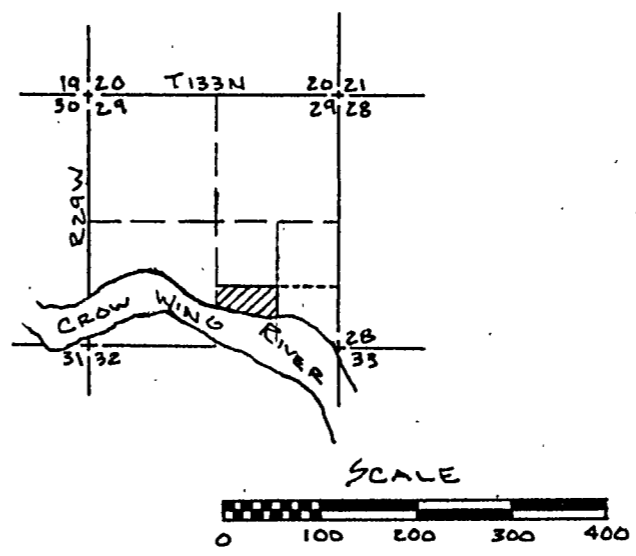


CERTIFICATE OF SURVEY

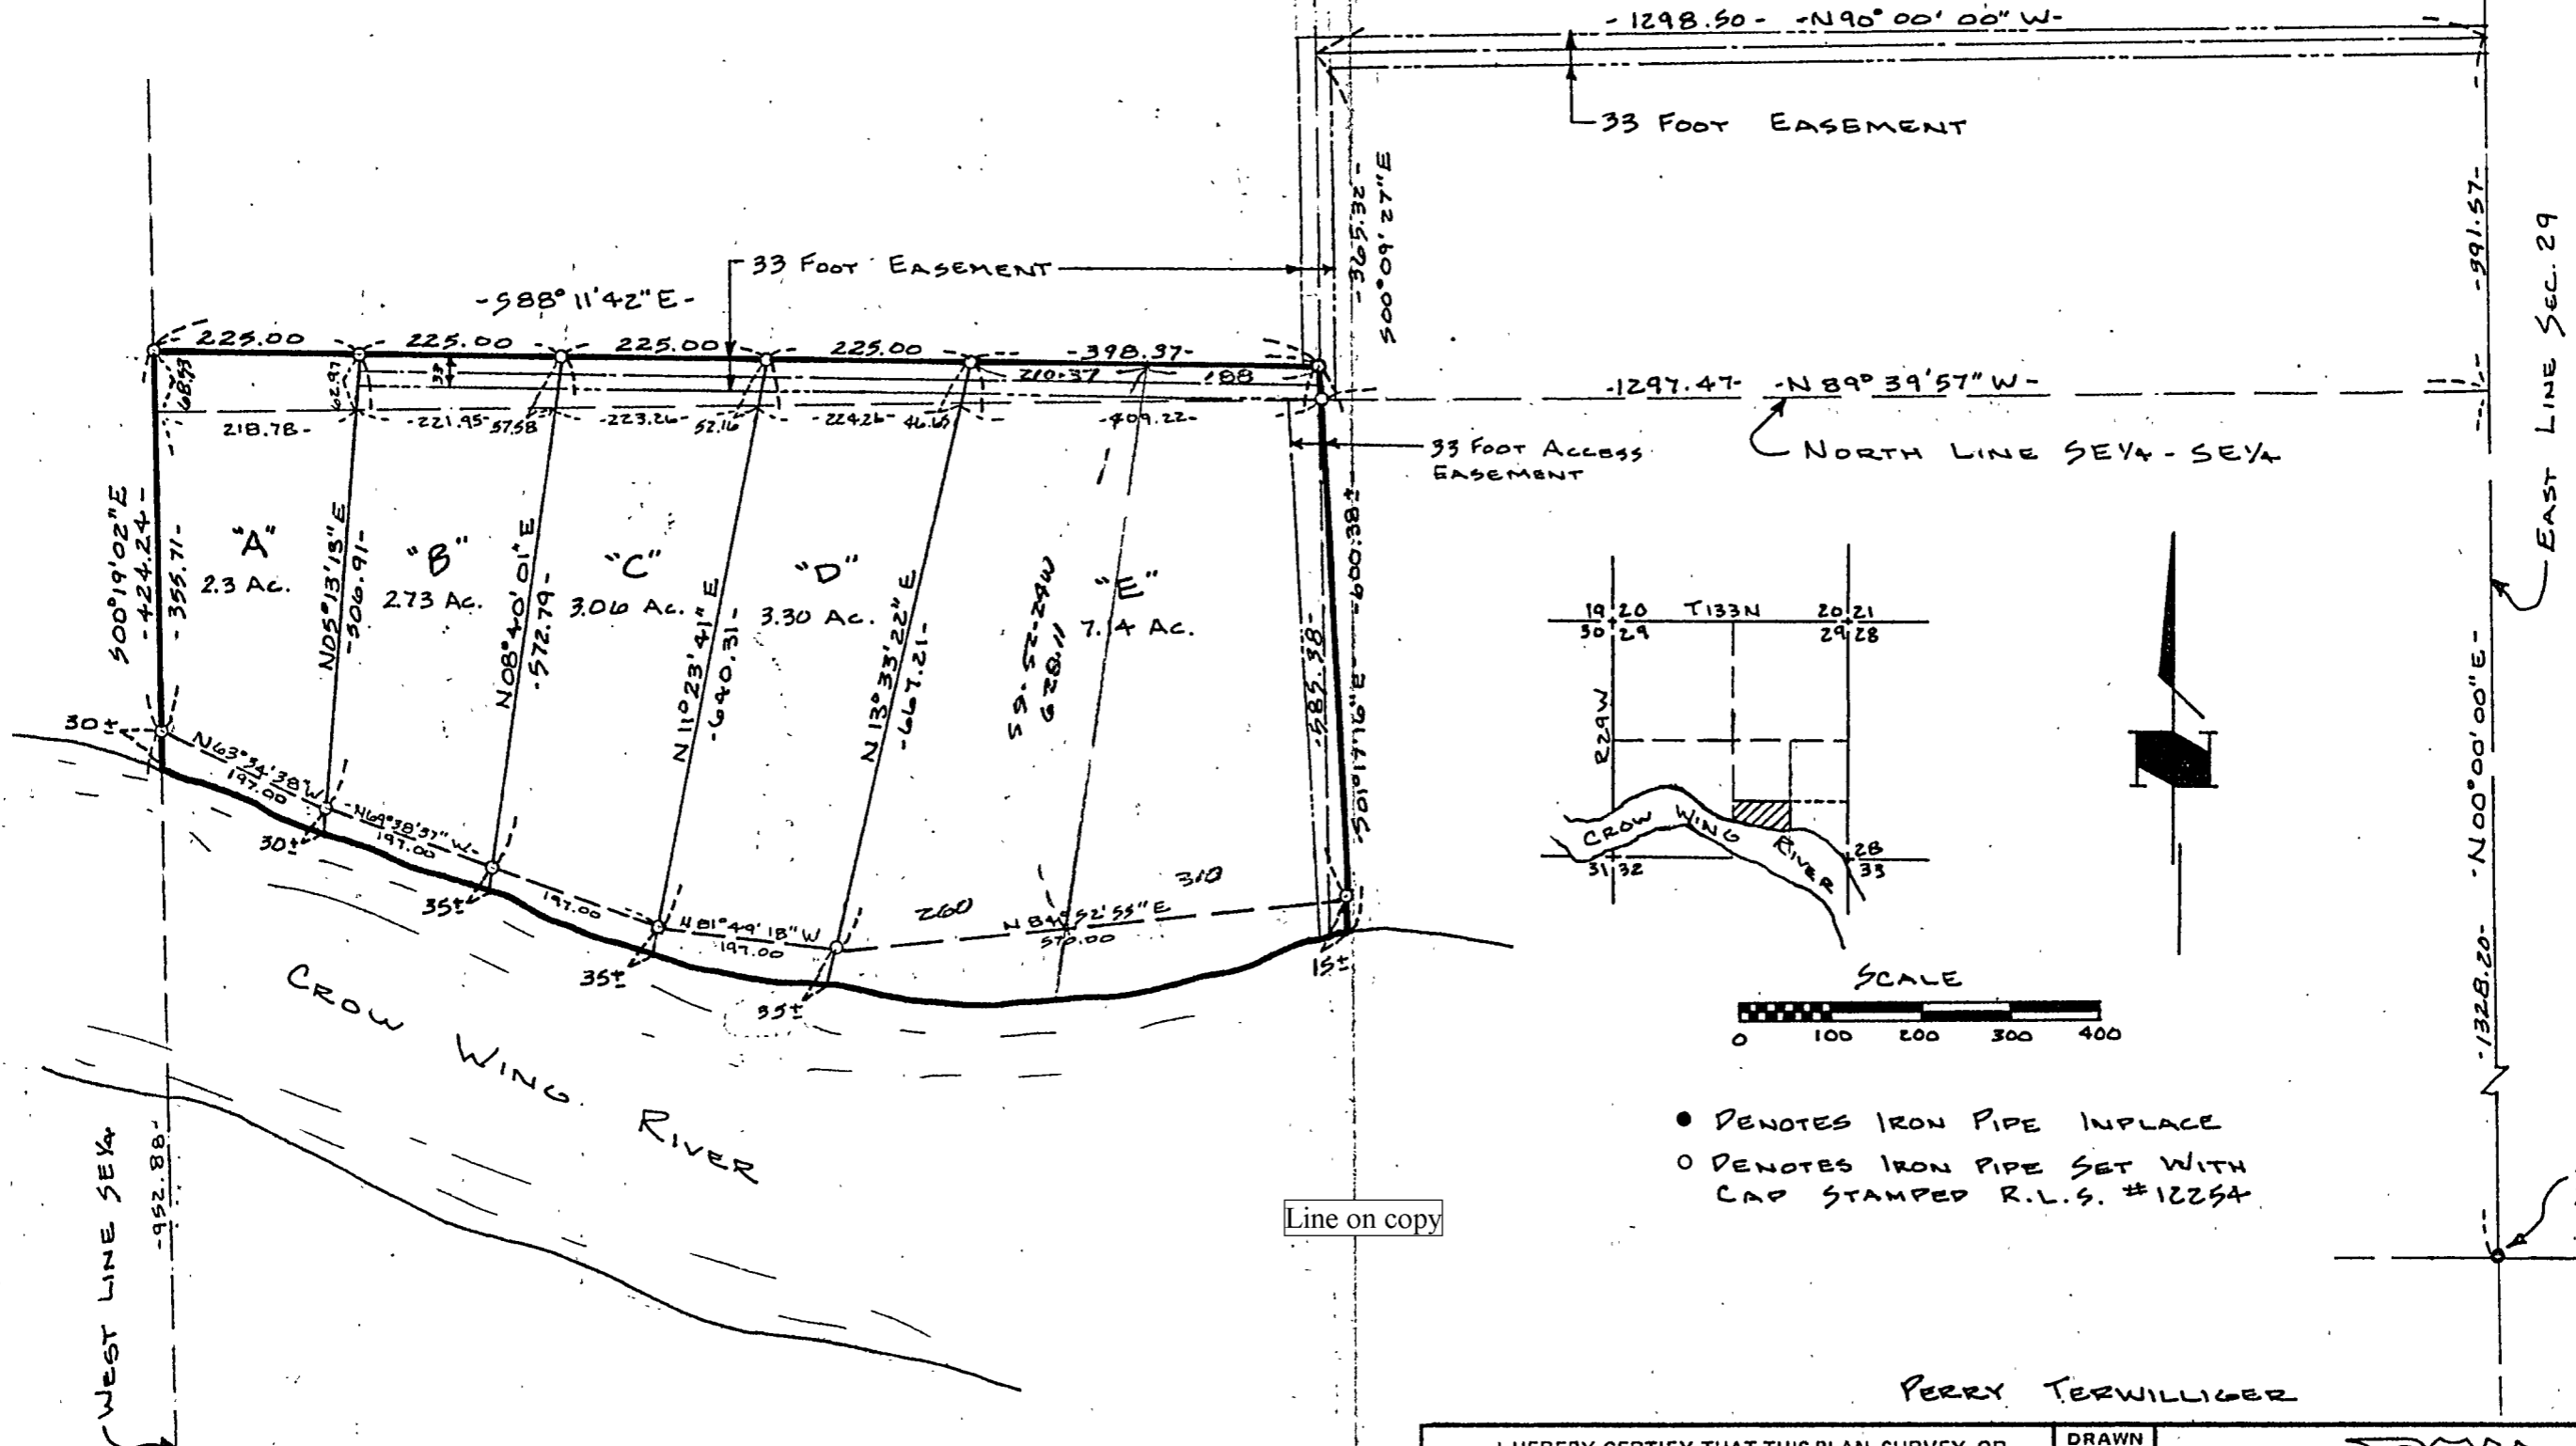

- DENOTES IRON PIPE IN PLACE
- DENOTES IRON PIPE SET WITH CAP STAMPED R.L.S. #12254

Line on copy

PERRY TERWILLIGER

<p>I HEREBY CERTIFY THAT THIS PLAN, SURVEY, OR REPORT WAS PREPARED BY ME OR UNDER MY DIRECT SUPERVISION AND THAT I AM A DULY REGISTERED LAND SURVEYOR UNDER THE LAWS OF THE STATE OF MINNESOTA.</p> <p style="text-align: center;"><i>Thomas H. Veerkes</i></p> <p>DATE <u>JUNE 1980</u> REGISTRATION NO. <u>12254</u></p>	<p>DRAWN BB</p> <p>CHECK TV</p> <p>SURVEY BY TM</p>	<p>RIEKE • CARROLL • MULLER ASSOCIATES INC.</p> <p>ARCHITECTS • ENGINEERS • SURVEYORS Hopkins Gaylord Fairmont St. Cloud Brainerd Mankato Worthington</p>	<p>DRAWING NO.</p> <p>FILE NO. 806013</p>
--	---	--	---

SE 1/4 Sec. 29
B.L.M. Mon.

SE CORNER
Sec. 29
B.L.M. Mon.