


# CENTRAL MINNESOTA SURVEYING, INC.

## SURVEY FOR: DON GILLSON

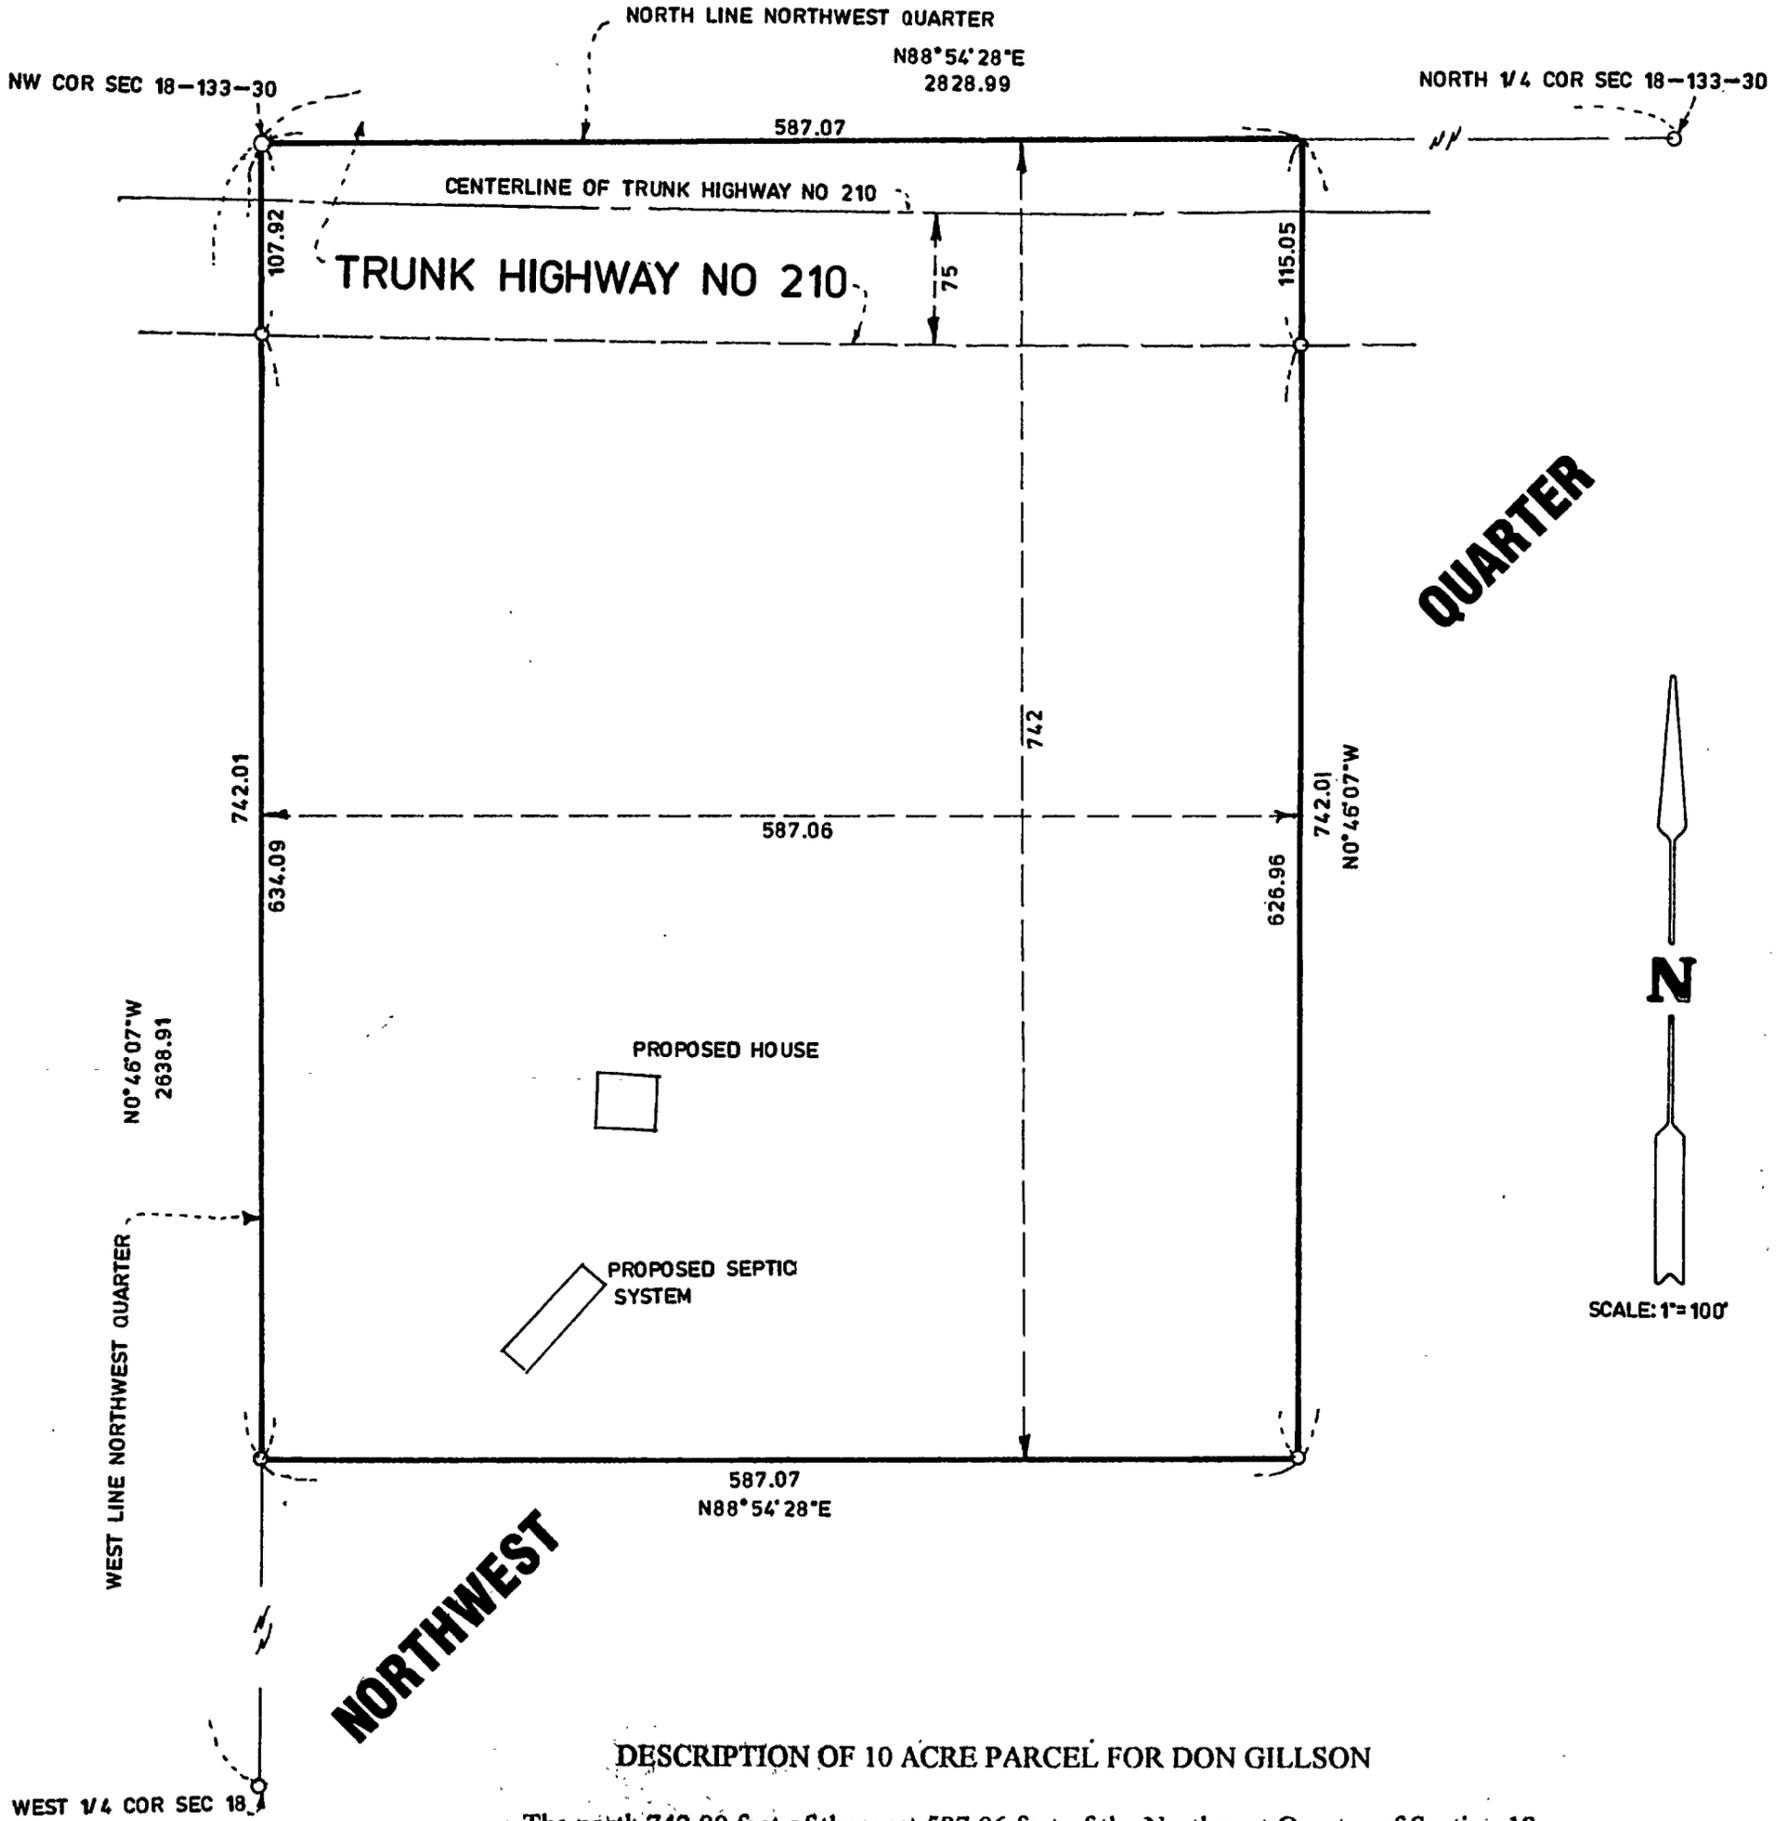

### DESCRIPTION OF 10 ACRE PARCEL FOR DON GILLSON

The north 742.00 feet of the west 587.06 feet of the Northwest Quarter of Section 18, Township 133, Range 30, Cass County, Minnesota.

Subject to right of way for Highway No 210 and subject to other easements, reservations or restrictions of record, if any.

○ DENOTES SET 1/2" IRON PIPE CAPPED RLS NO 17253

I hereby certify that this survey, plan plat, preliminary plat or report was prepared by me or under my direct supervision and that I am a duly Registered Land Surveyor under the laws of the State of Minnesota.

*Bruce Grivna*  
BRUCE GRIVNA

17253  
Reg. No.

7/12/97  
Date

975868  
Job No.

10H P.8  
Book No.