


CERTIFICATE OF SURVEY

PART OF GOVERNMENT LOT 2, SECTION 24, 133, 30
CASS COUNTY, MINNESOTA

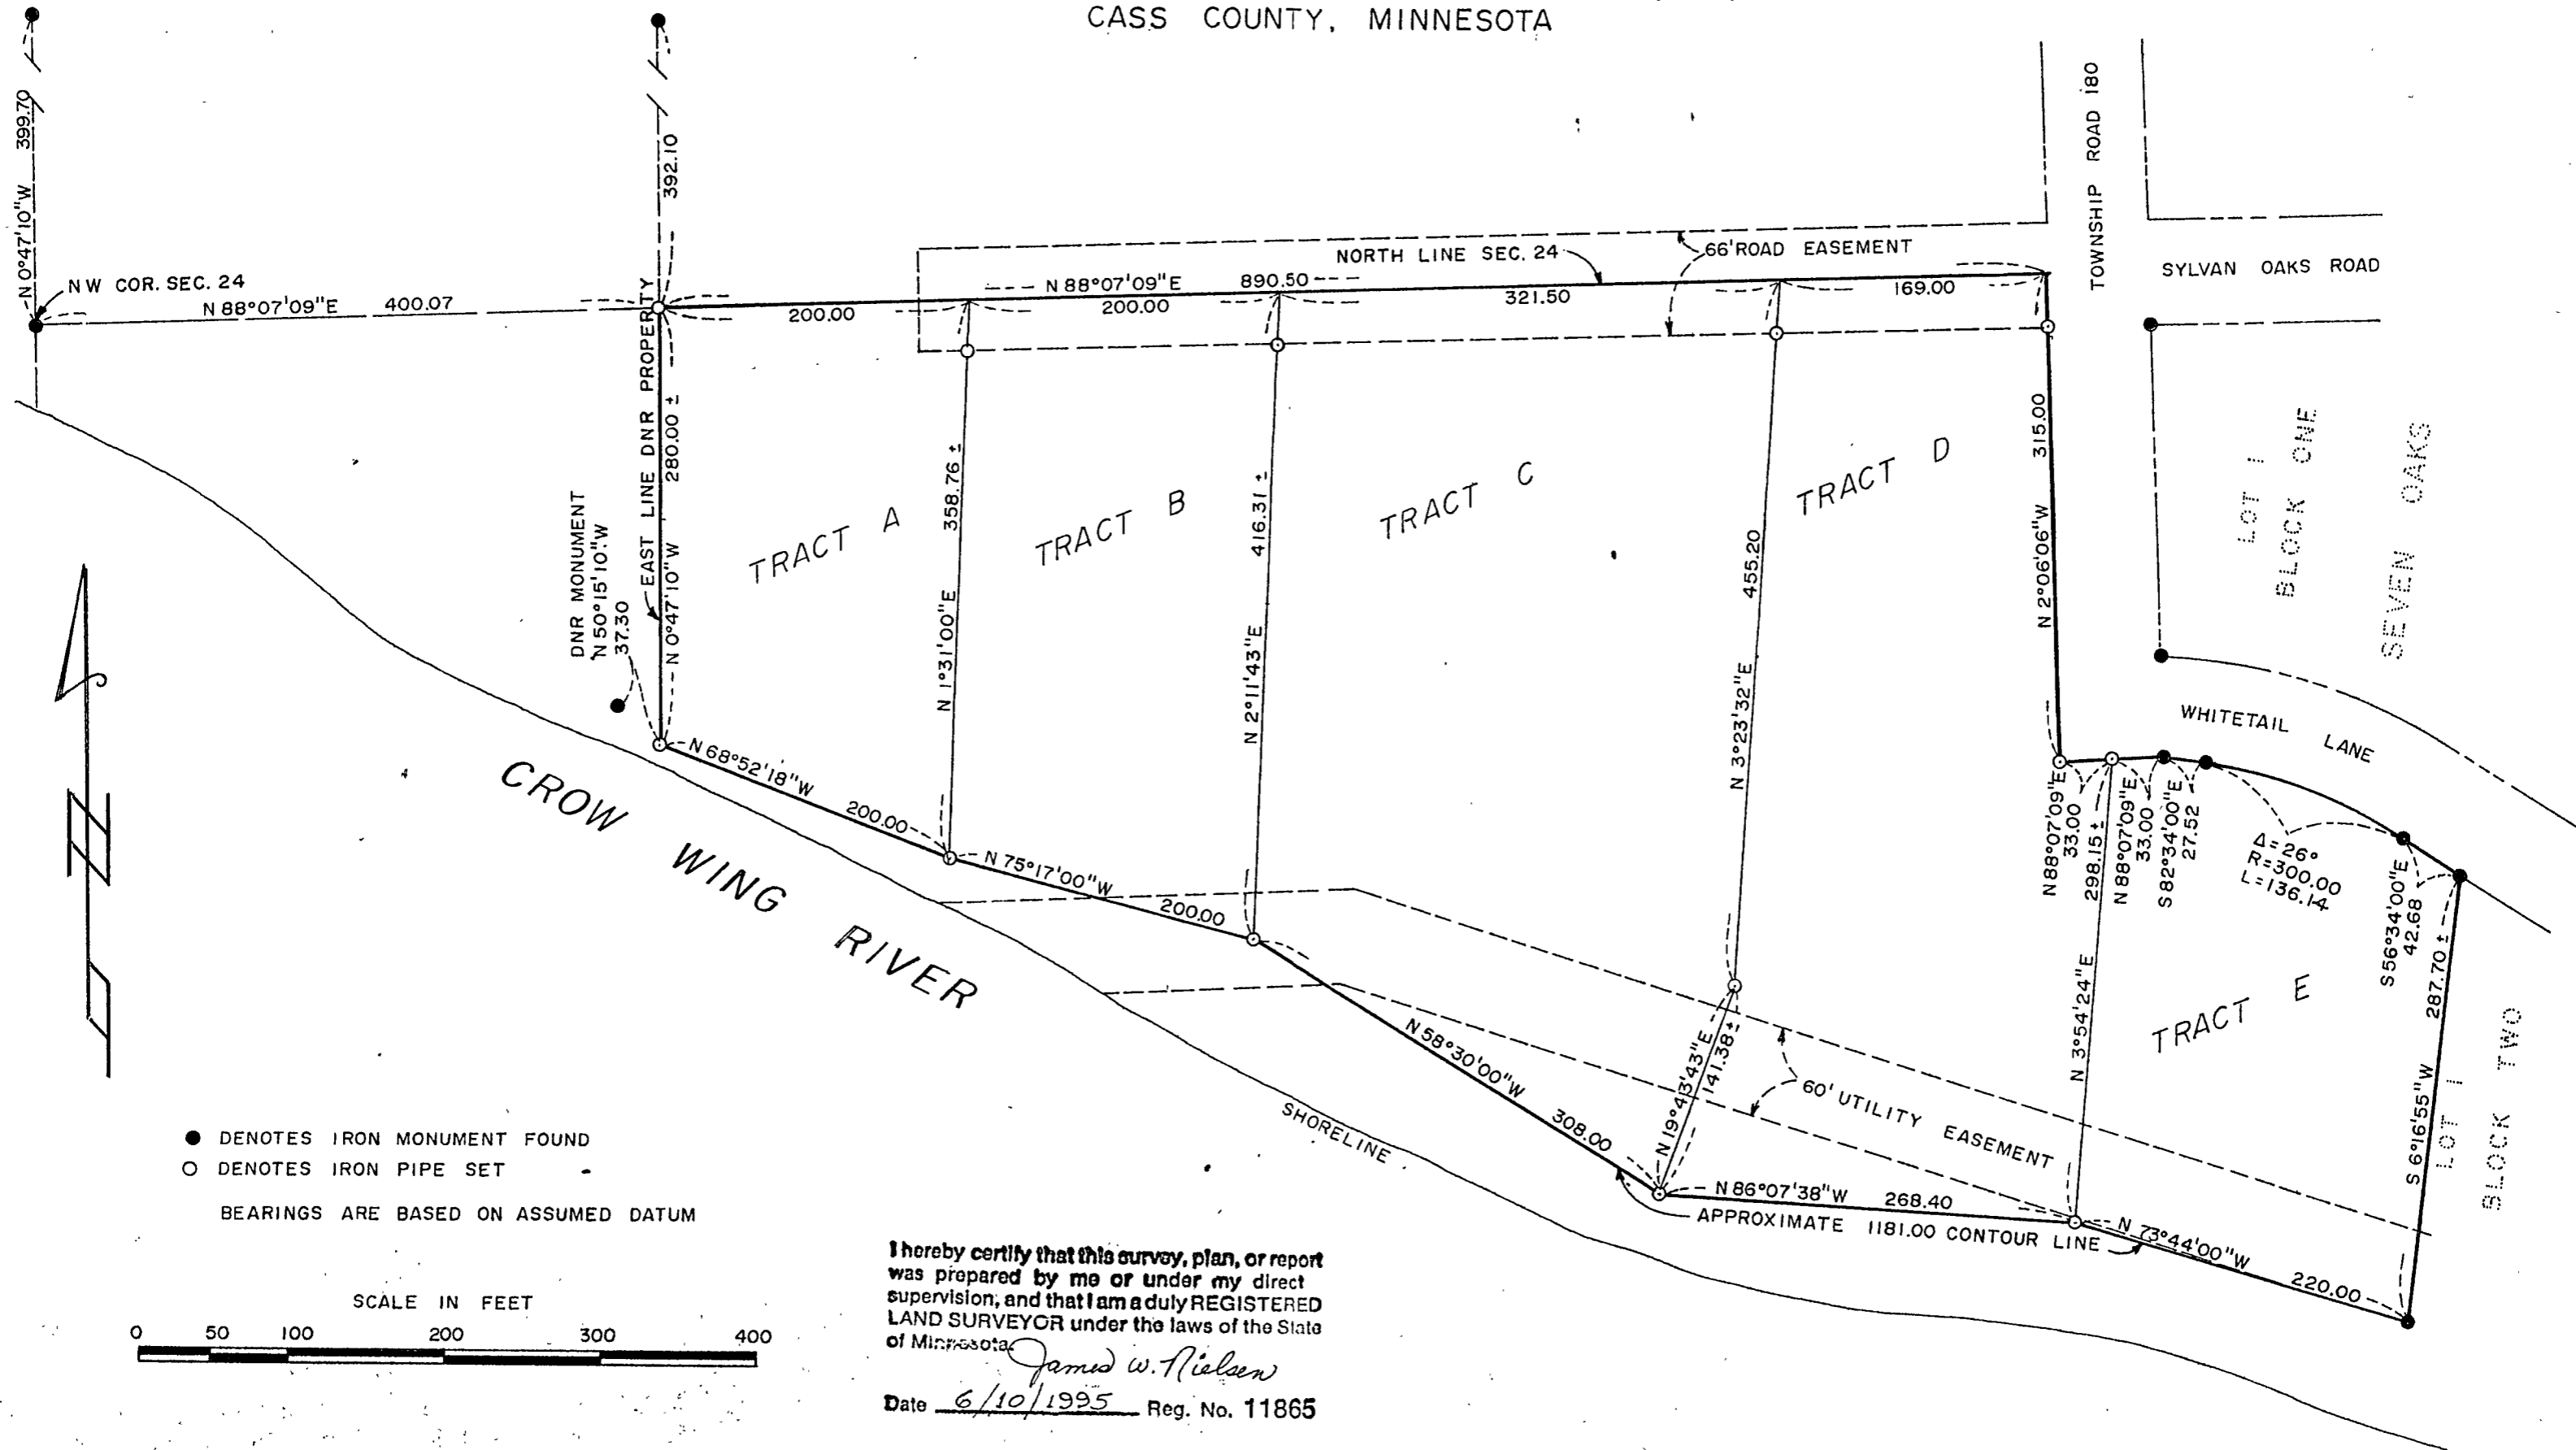

N 0°47'10"W 399.79

NW COR. SEC. 24
 N 88°07'09"E 400.07

DNR MONUMENT
 N 50°15'10"W
 37.30

EAST LINE DNR PROPERTY
 N 0°47'10"W 280.00 ±

TRACT A

TRACT B

TRACT C

TRACT D

TRACT E

LOT 1
 BLOCK ONE

SEVEN OAKS

LOT 1
 BLOCK TWO

TOWNSHIP ROAD 180

SYLVAN OAKS ROAD

WHITETAIL LANE

SHORELINE

NORTH LINE SEC. 24

66' ROAD EASEMENT

60' UTILITY EASEMENT

APPROXIMATE 1181.00 CONTOUR LINE

Δ = 26°
 R = 300.00
 L = 136.14

200.00

N 88°07'09"E 890.50

200.00 321.50

169.00

N 1°31'00"E 358.76 ±

N 2°11'43"E 416.31 ±

N 3°23'32"E 455.20

N 2°06'06"W 315.00

N 68°52'18"W 200.00

N 75°17'00"W 200.00

200.00

N 58°30'00"W 308.00

N 19°43'43"E 141.38 ±

N 86°07'38"W 268.40

N 3°54'24"E 298.15 ±

N 88°07'09"E 33.00

N 88°07'09"E 33.00

S 82°34'00"E 27.52

S 56°34'00"E 42.68

S 6°16'55"W 287.70 ±

220.00