


CERTIFICATE OF SURVEY

PART OF THE NE1/4 OF SECTION 13, T133N, R30W, CASS CO., MN.

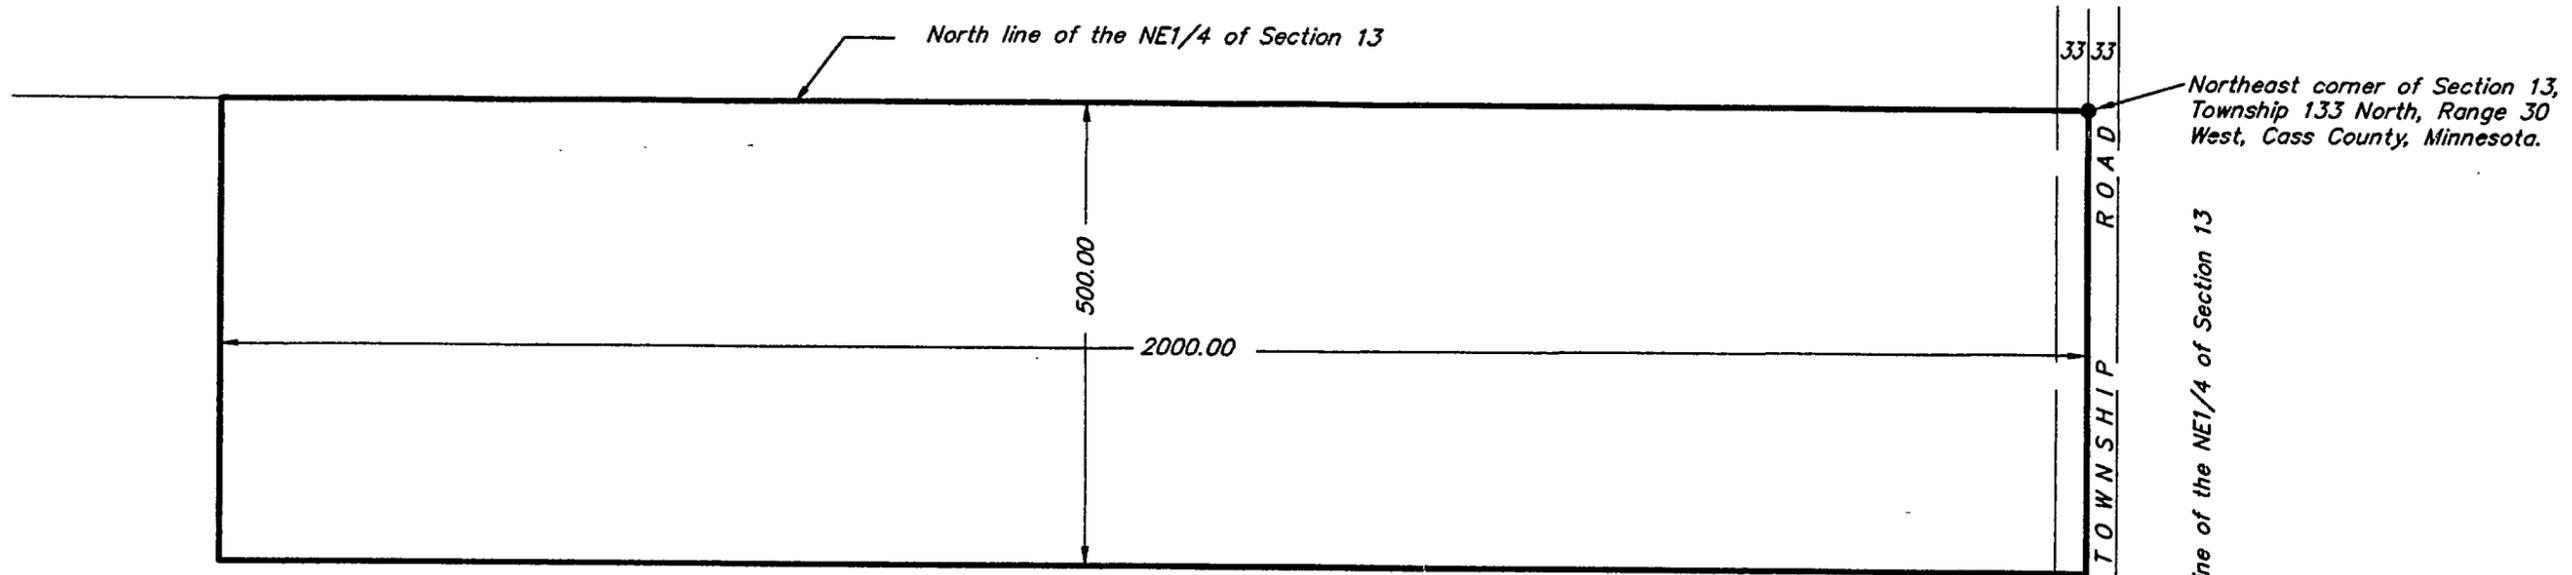

PROPERTY DESCRIPTION:

The North 500 feet of the East 2000 feet of the Northeast Quarter (NE1/4), Section 13, Township 133 North, Range 30 West, Cass County, Minnesota. Subject to the right-of way of the existing township road along the East line of said NE1/4, and subject to other easements, reservations or restrictions of record, if any.



SCALE 1 INCH = 200 FEET

PREPARED FOR: **HENGEL LANDFILL**

I HEREBY CERTIFY THAT THIS SURVEY, PLAN OR REPORT WAS PREPARED BY ME OR UNDER MY DIRECT SUPERVISION AND THAT I AM A DULY REGISTERED LAND SURVEYOR UNDER THE LAWS OF THE STATE OF MINNESOTA.

Jeffrey W. Milker
 JEFFREY W. MILKER
 REG. NO. 13336 DATE 11-8-96

**WIDSETH
 SMITH
 NOLTING**
 ENGINEERS
 ARCHITECTS

2000 Industrial Park Road
 P.O. Box 2720
 Baxter, MN. 56426
 218-829-5117

LAND SURVEYORS
 PROJECT MANAGERS

FILE NO.