



CERTIFICATE OF SURVEY

PART OF GOVERNMENT LOT 6, SECTION 27,
TOWNSHIP 141 NORTH, RANGE 28 WEST,
CASS COUNTY, MINNESOTA

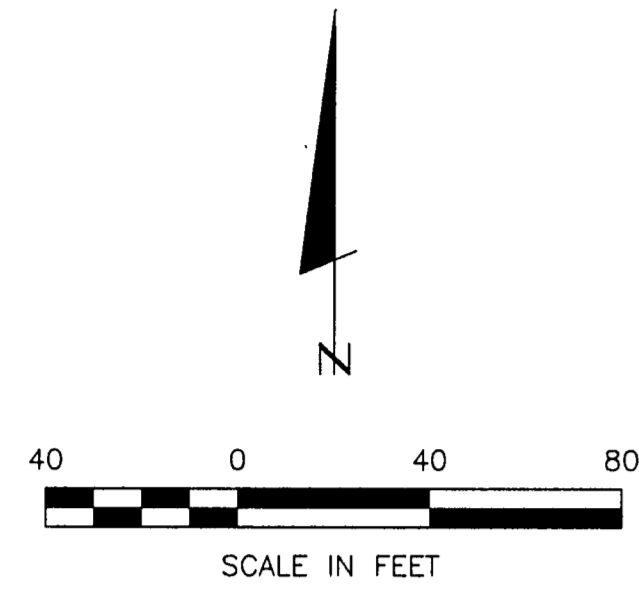

- DENOTES MONUMENT FOUND
- DENOTES IRON MONUMENT SET MARKED BY LICENSE NO. 21367

ORIENTATION OF THIS BEARING SYSTEM IS BASED ON THE EAST LINE OF GOV'T LOT 6 TO HAVE AN ASSUMED BEARING OF N 00° 30' 00" E.

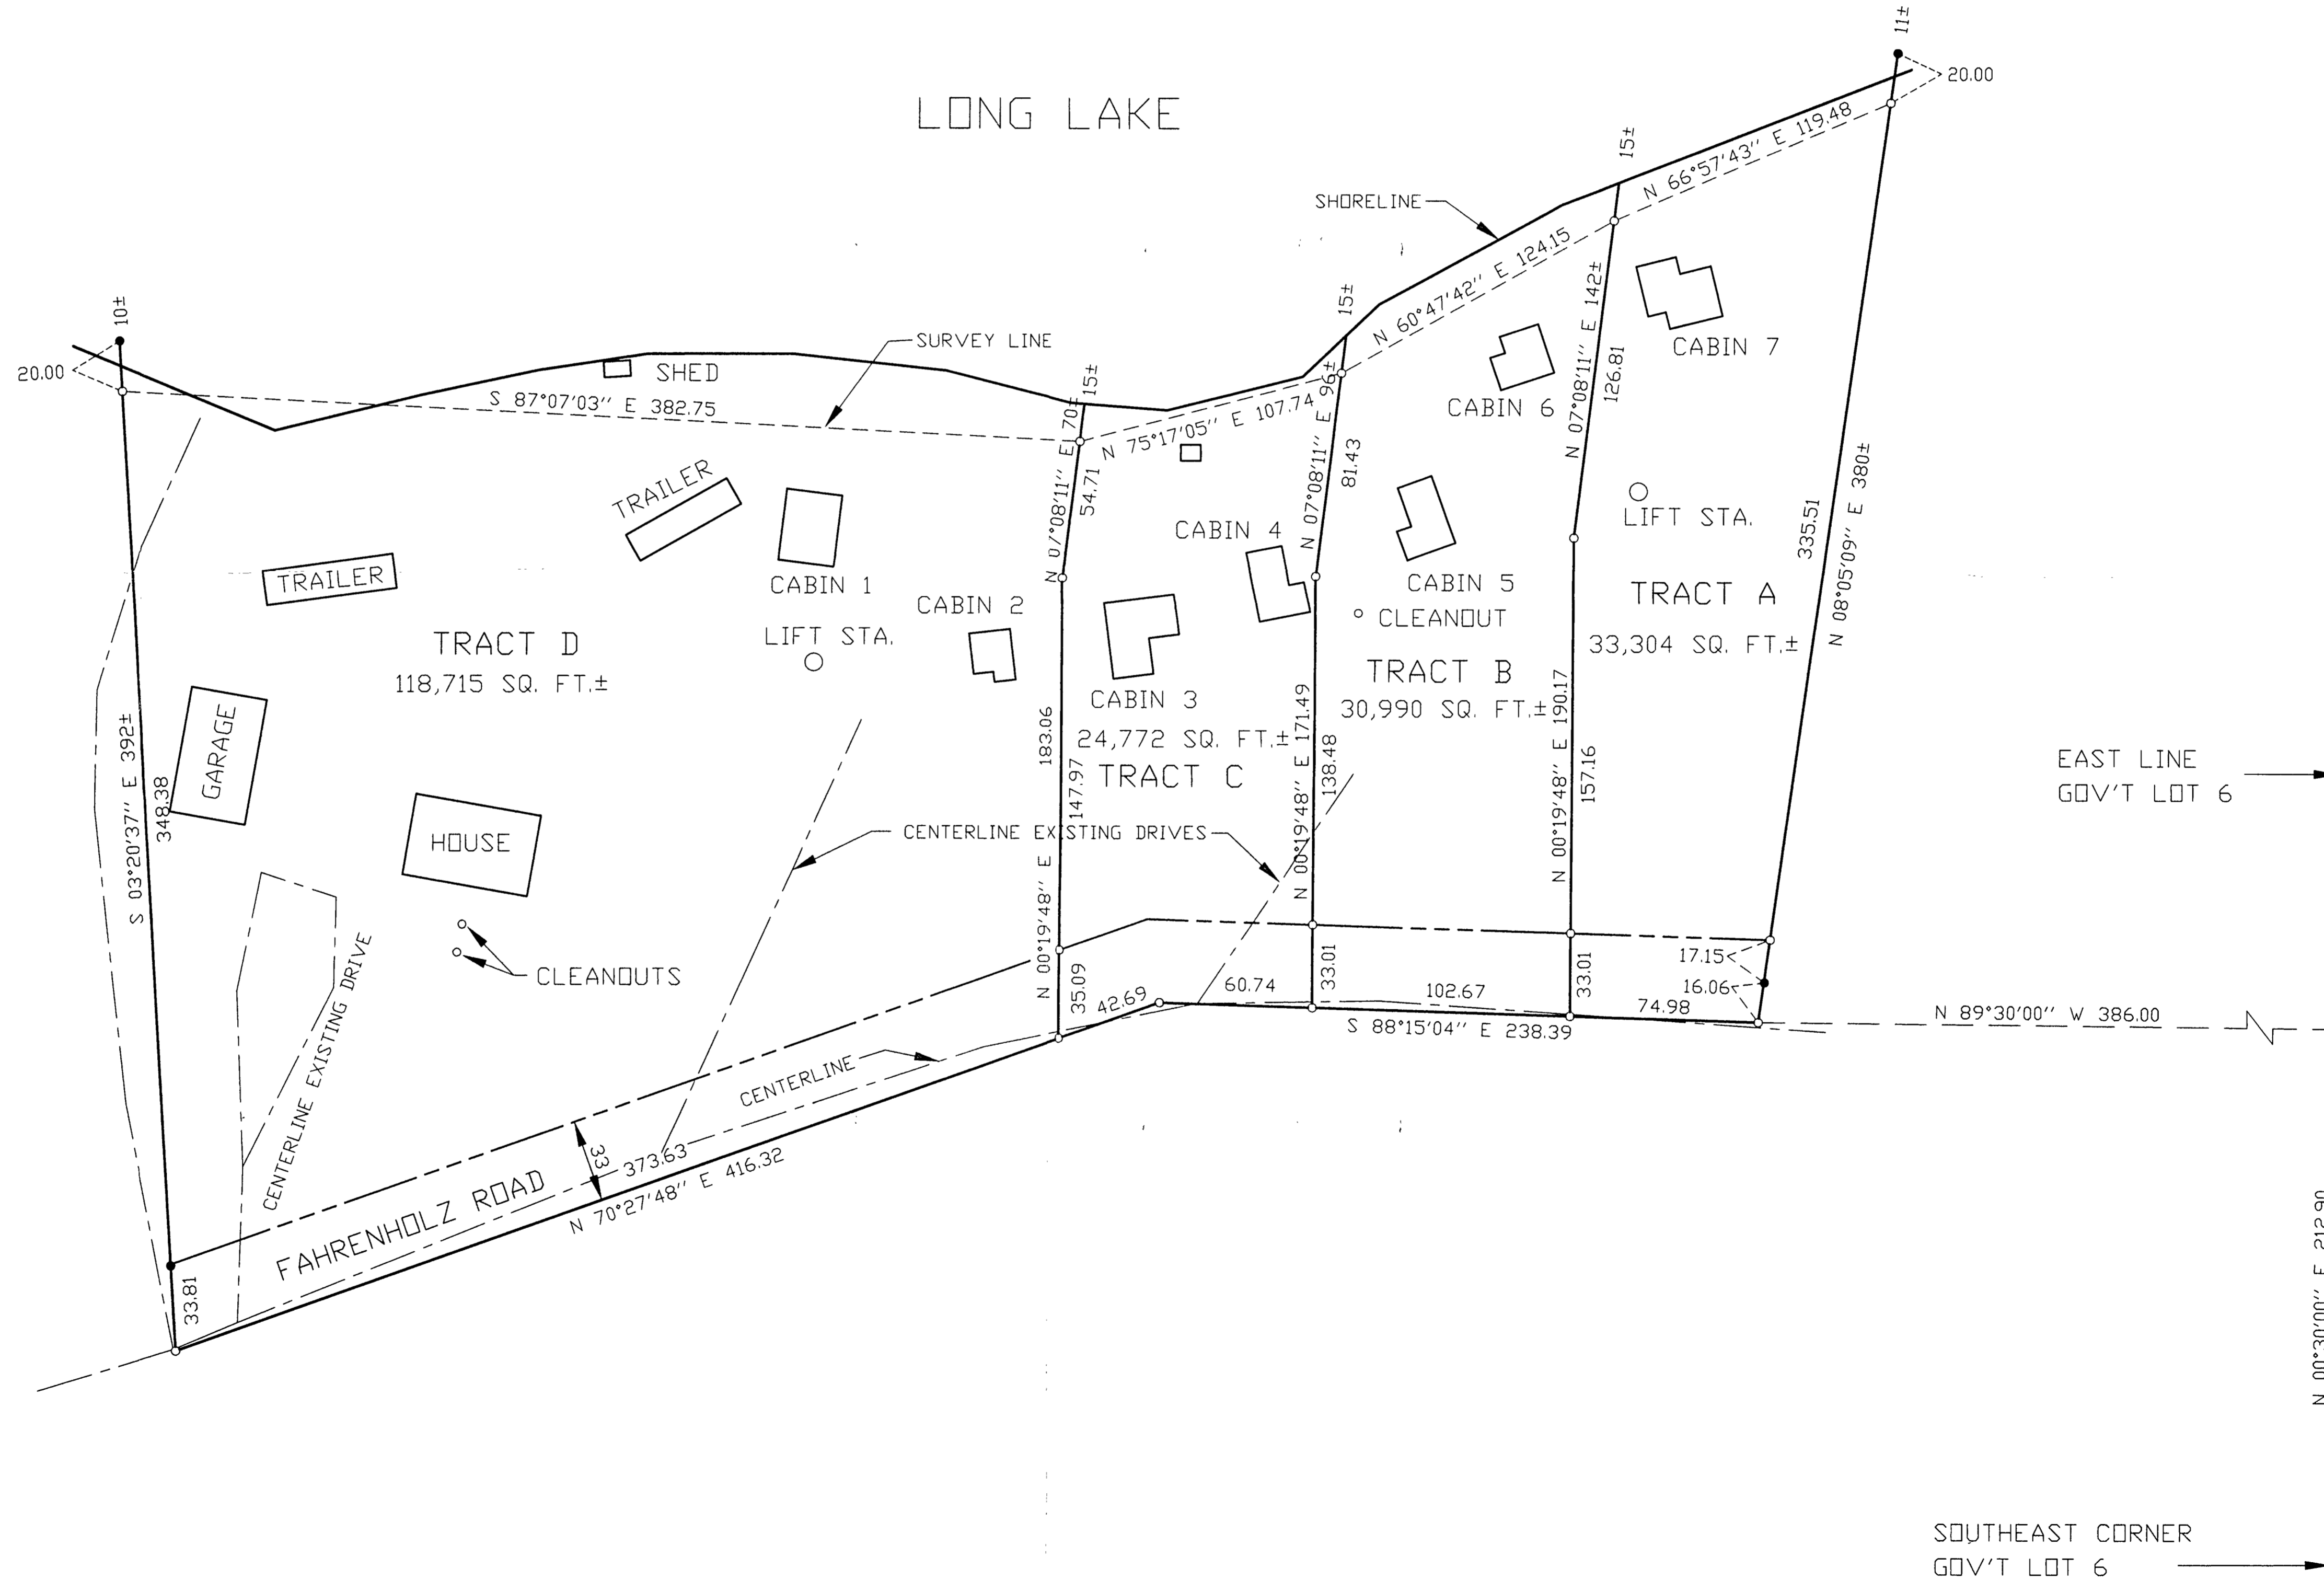

CERTIFICATE OF SURVEY SHEET 1 of 1	WILMA GRUFFIN 1534 FAHRENHOLZ ROAD NE LONGVILLE, MN. 56655	PROJ. MGR. TLF	CHECKED BY: TLF	DRAWN BY: DRG	COMPUTER: 992180	FIELD BOOK: BOOK 154 PG. 60	FILE NO.: W992180	DATE: 12/14/99	SCALE: HORIZ. 1"=40' VERT. NONE	REVISIONS DESCRIPTION DATE	BY: SUPERVISION AND THAT I AM A DULY LICENSED ENGINEER OR SURVEYOR UNDER THE LAWS OF THE STATE OF MINNESOTA. DATE: 12/14/99 L.C. NO. 21367	I HEREBY CERTIFY THAT THIS SURVEY PLAN, SPECIFICATION OR REPORT WAS PREPARED BY ME OR UNDER MY DIRECT SUPERVISION AND THAT I AM A DULY LICENSED ENGINEER OR SURVEYOR UNDER THE LAWS OF THE STATE OF MINNESOTA. [Signature] DATE: 12/14/99 L.C. NO. 21367	Landecker & Associates, Inc. Engineering, Surveying, Planning Walker, MN 56484 Phone: 218-547-1596 Fax: 218-547-2272
------------------------------------------	------------------------------------------------------------------	-------------------	--------------------	------------------	---------------------	--------------------------------	----------------------	-------------------	---------------------------------------	----------------------------------	---	---	---