


CERTIFICATE OF SURVEY


GOVERNMENT LOT 5, SECTION 5,
TOWNSHIP 139 NORTH, RANGE 26 WEST,
CASS COUNTY, MINNESOTA

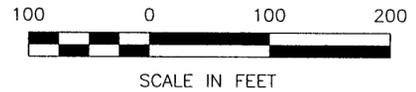

- DENOTES MONUMENT FOUND
- DENOTES IRON MONUMENT SET MARKED BY LICENSE NO. 21367

ORIENTATION OF THIS BEARING SYSTEM IS BASED ON THE SOUTH LINE OF GOV'T LOT 5 TO HAVE AN ASSUMED BEARING OF N 86° 40' 00" E.

SURVEYOR'S NOTE: THERE EXISTS AN OVERLAP BETWEEN THE HIRMAN AND RASK TRACTS AS CURRENTLY DESCRIBED. WE HAVE MONUMENTED THE NORTH LINE OF THE RASK TRACT. WE WOULD SUGGEST SOME TITLE ACTION TO TAKE PLACE TO CLEAR UP THE OVERLAP AND POSSIBLE GAP.

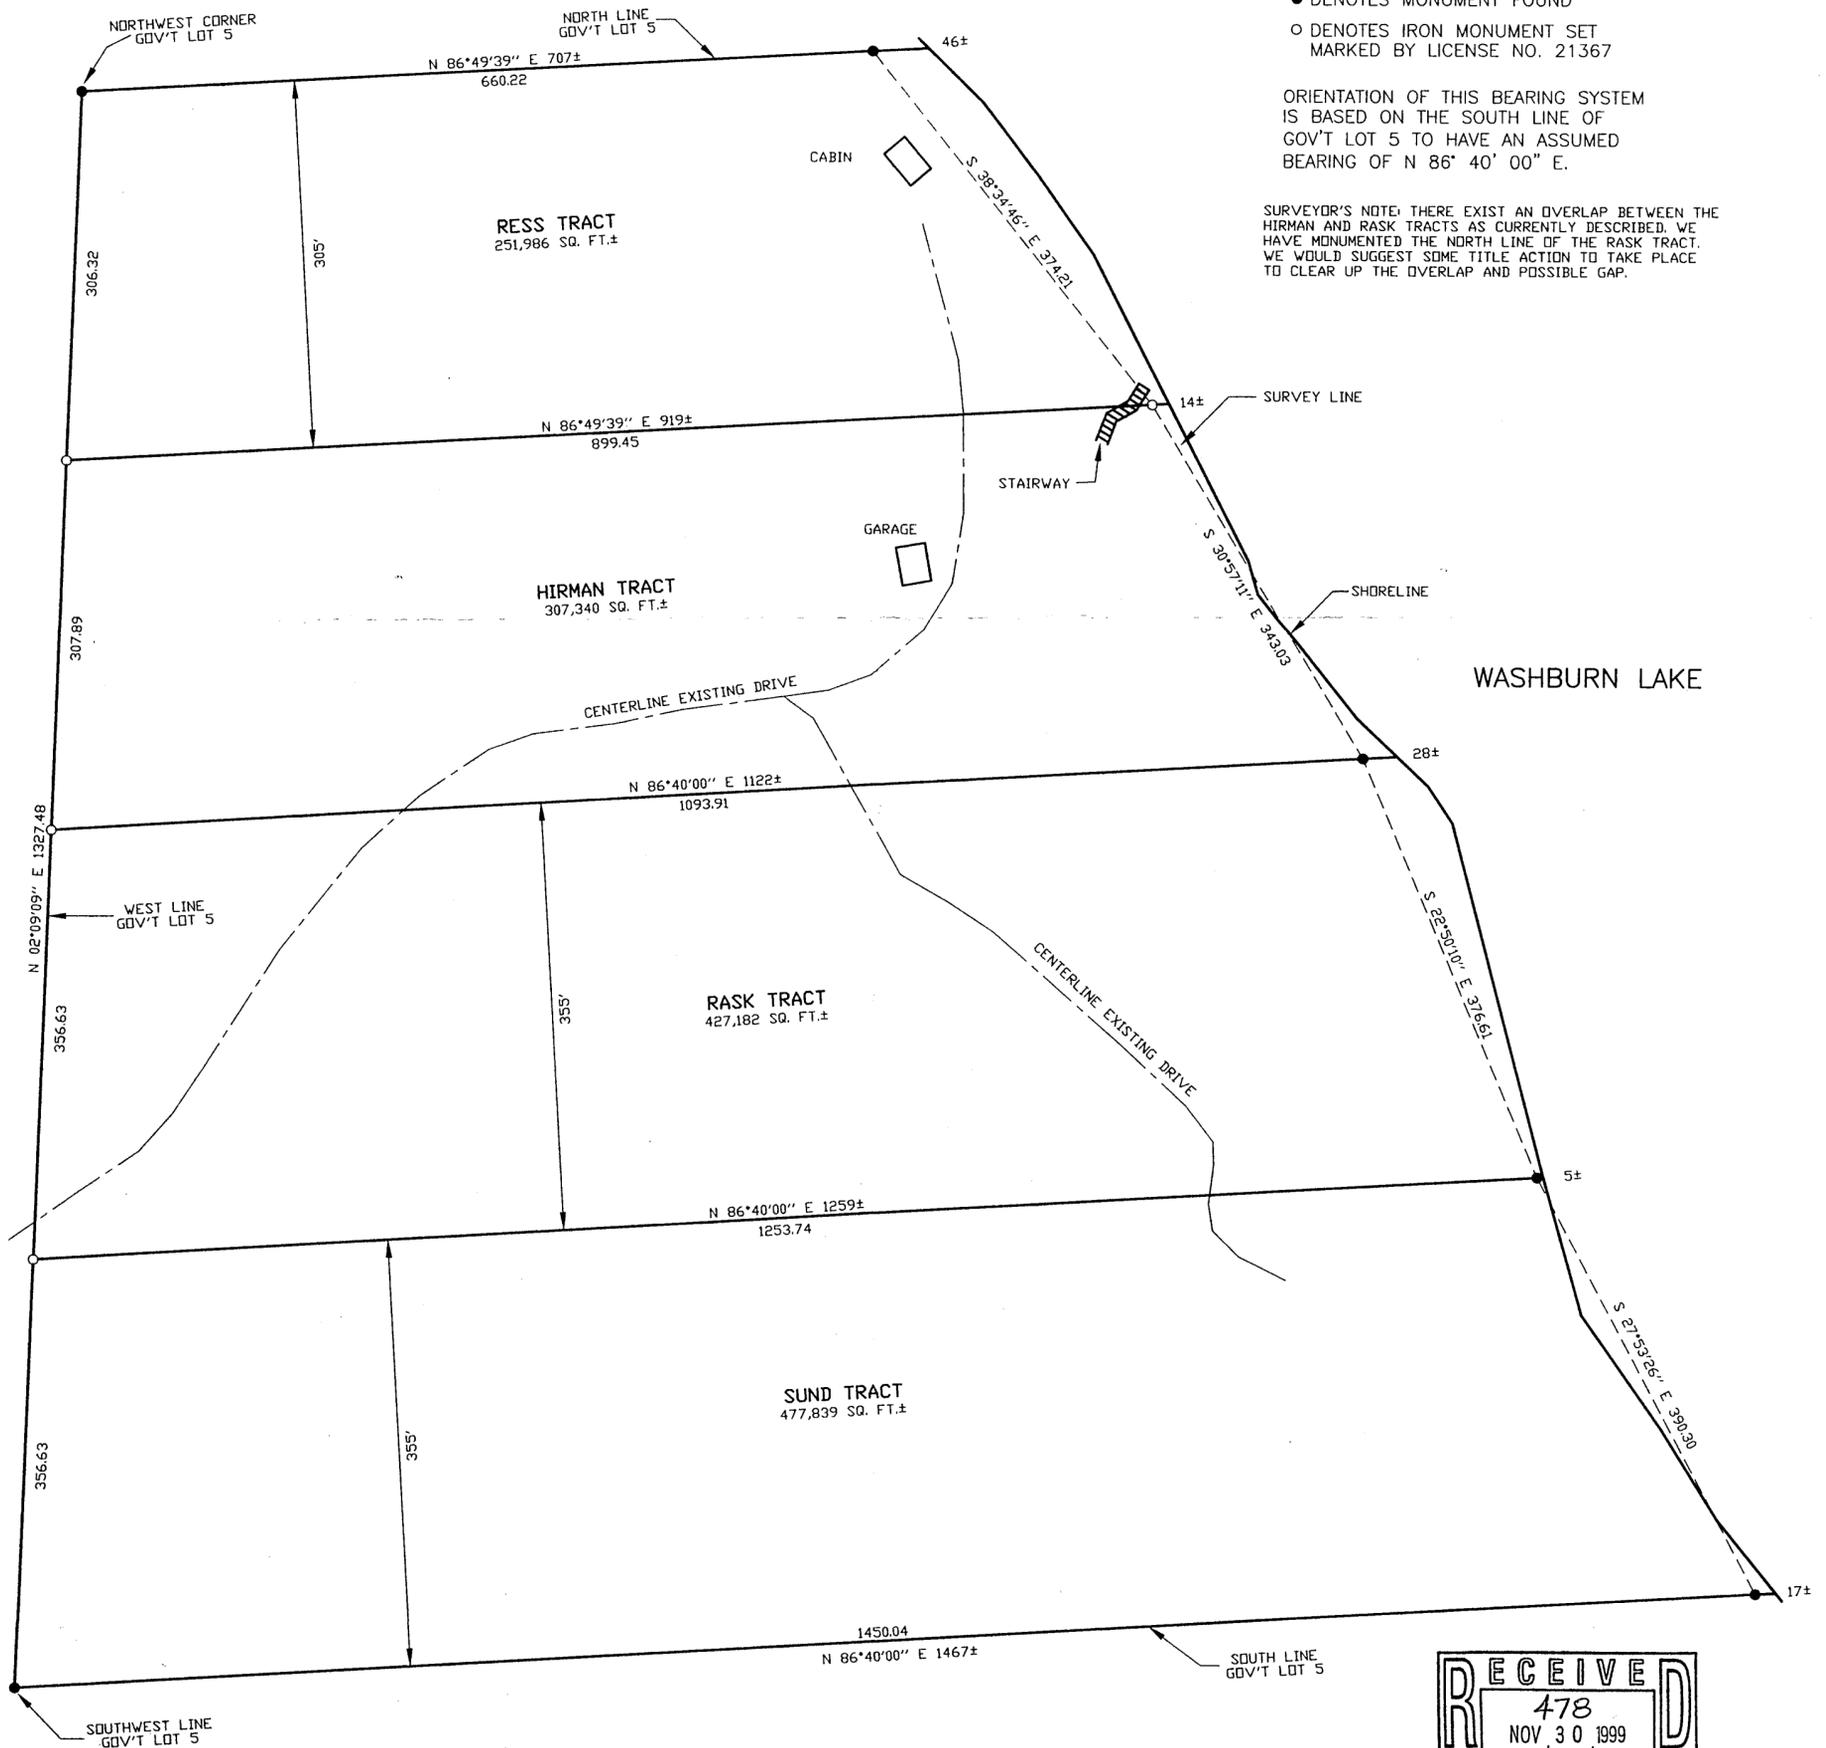

RECEIVED
478
NOV 30 1999
5.5/139/26
COUNTY SURVEYOR

1 10 1	CERTIFICATE OF SURVEY	PROJ. MGR. TLF	COMPUTER: 992178	DATE: 11/30/99	REVISIONS DATE DESCRIPTION BY	I HEREBY CERTIFY THAT THIS SURVEY, PLAN, SPECIFICATION OR REPORT WAS PREPARED BY ME OR UNDER MY DIRECT SUPERVISION AND THAT I AM A DULY LICENSED ENGINEER OR LAND SURVEYOR UNDER THE LAWS OF THE STATE OF MINNESOTA. DATE: 11/30/99 LIC. NO. 21367
	SUND, C/O POSITIVE REALTY PO BOX 809 NISSWA, MN. 56468	CHECKED BY: TLF	FIELD BOOK: BOOK 154 PG. 30	SCALE: HORZ. 1"=100'		
		DRAWN BY: DRG	FILE NO: W992178	VERT. NONE		

Landecker & Associates, Inc.
Engineering - Surveying - Planning
Walker, MN 56484
Phone: 218-547-1296 Fax: 218-547-2272