

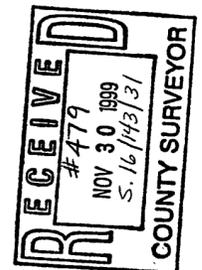


CERTIFICATE OF SURVEY

PART OF GOVERNMENT LOT 1, SECTION 16,
TOWNSHIP 143 NORTH, RANGE 31 WEST,
CASS COUNTY, MINNESOTA

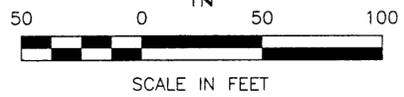

Landecker & Associates, Inc.
Engineering - Surveying - Planning
Wilder, MN 56484
Phone: 218-541-1296 Fax: 218-541-2222

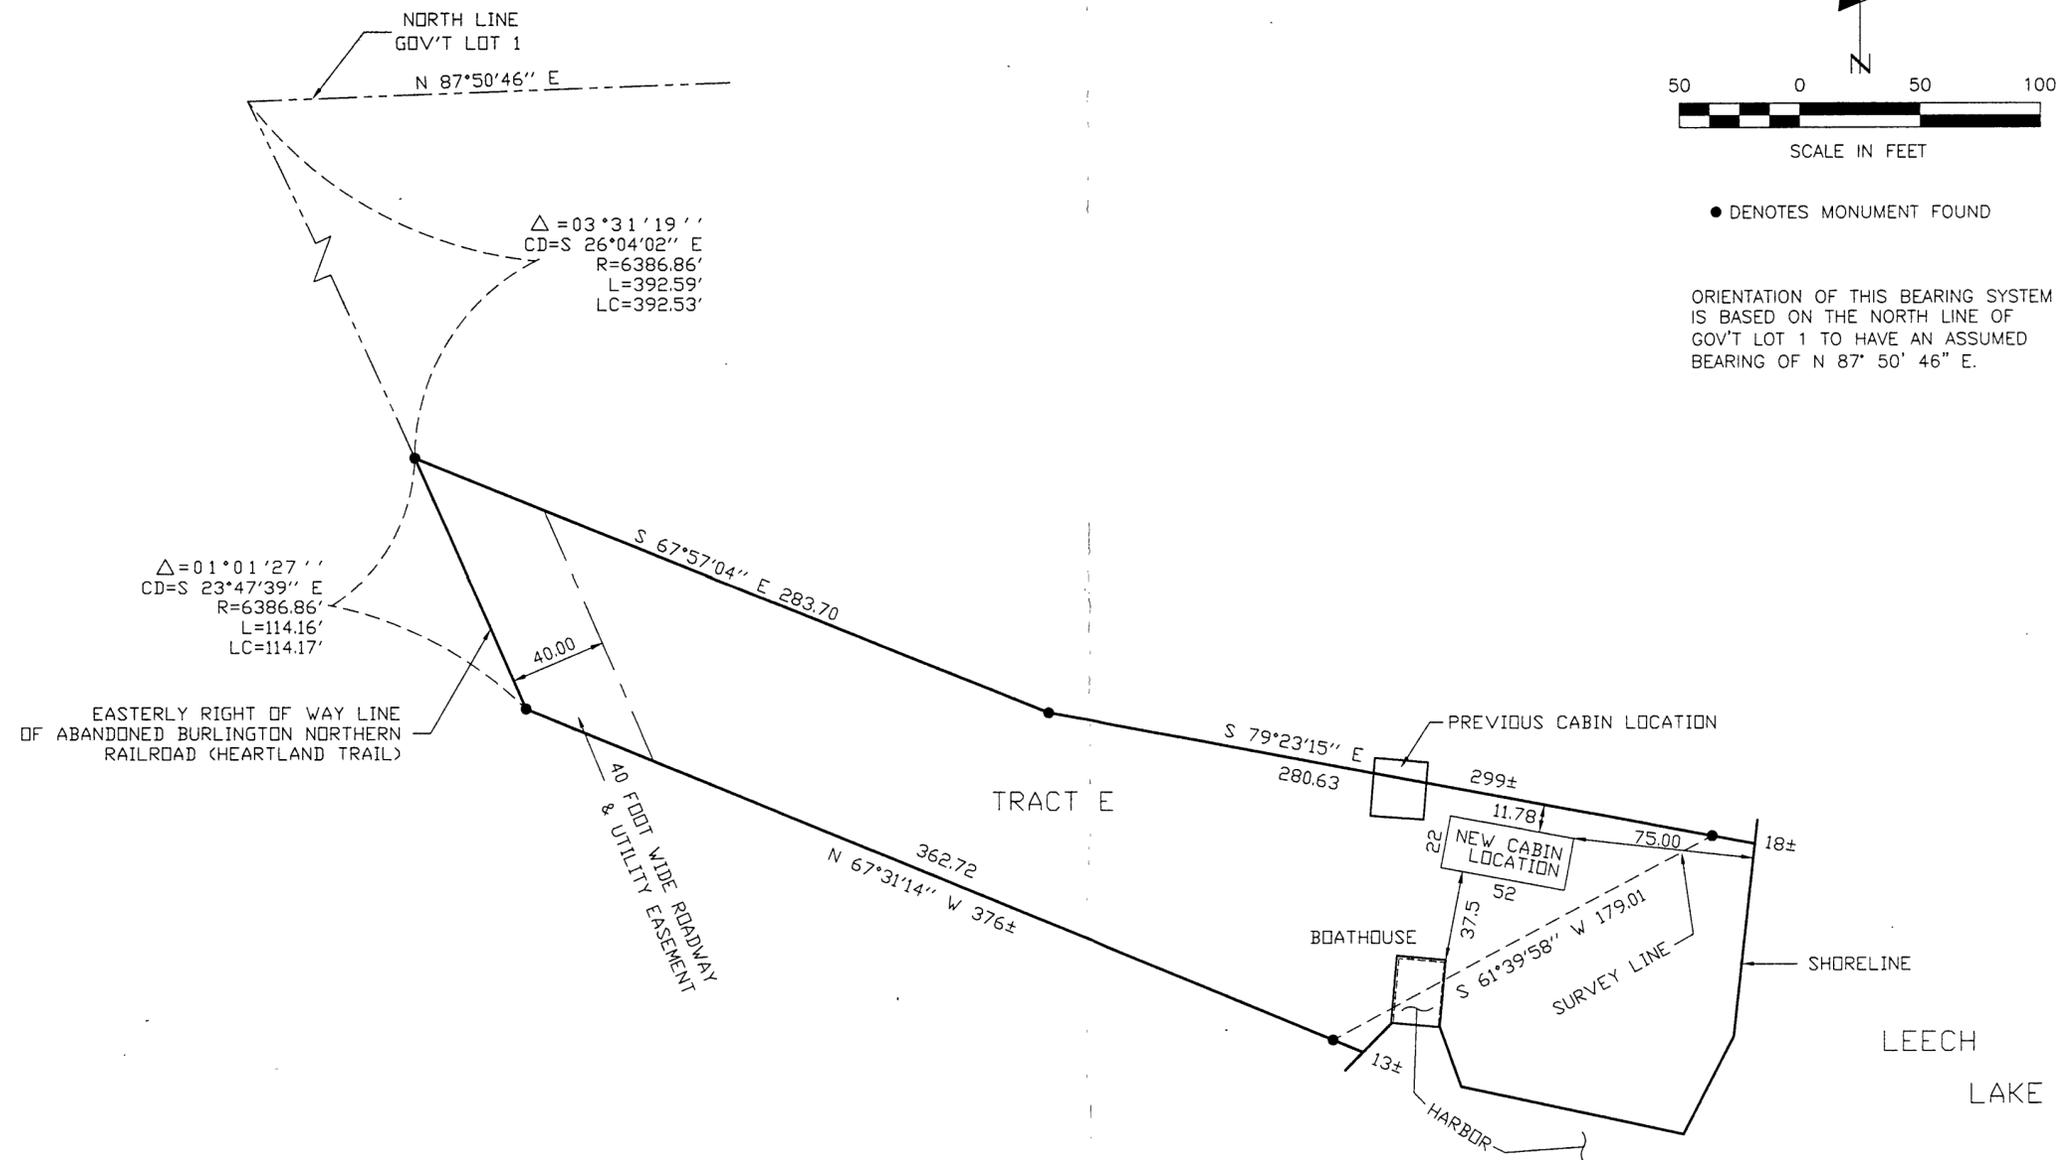

● DENOTES MONUMENT FOUND

ORIENTATION OF THIS BEARING SYSTEM IS BASED ON THE NORTH LINE OF GOV'T LOT 1 TO HAVE AN ASSUMED BEARING OF N 87° 50' 46" E.

I HEREBY CERTIFY THAT THIS SURVEY, PLAN, SPECIFICATION OR REPORT WAS PREPARED BY ME OR UNDER MY DIRECT SUPERVISION AND THAT I AM A DULY LICENSED ENGINEER OR SURVEYOR UNDER THE LAWS OF THE STATE OF MINNESOTA.

Bob Peterson
DATE: 11/23/99 LIC. NO. 21367

REVISIONS	DATE	DESCRIPTION

DATE: 11/23/99
SCALE: 1"=50'
HORIZ. VERT. NONE

COMPUTER: 992234
FIELD BOOK: BOOK 155 PG. 19
FILE NO: W992234

PROJ. MGR. TLF
CHECKED BY: TLF
DRAWN BY: DRG

CERTIFICATE OF SURVEY
BOB PETERSON
12877 ETHAN AVE. NORTH
WHITE BEAR LAKE, MN. 55110