


# CERTIFICATE OF SURVEY

PART OF GOVT. LOT 2, SEC. 14, T. 142 N., R. 26 W

NORTH LINE OF THE NW1/4-NE1/4 OF SEC 14

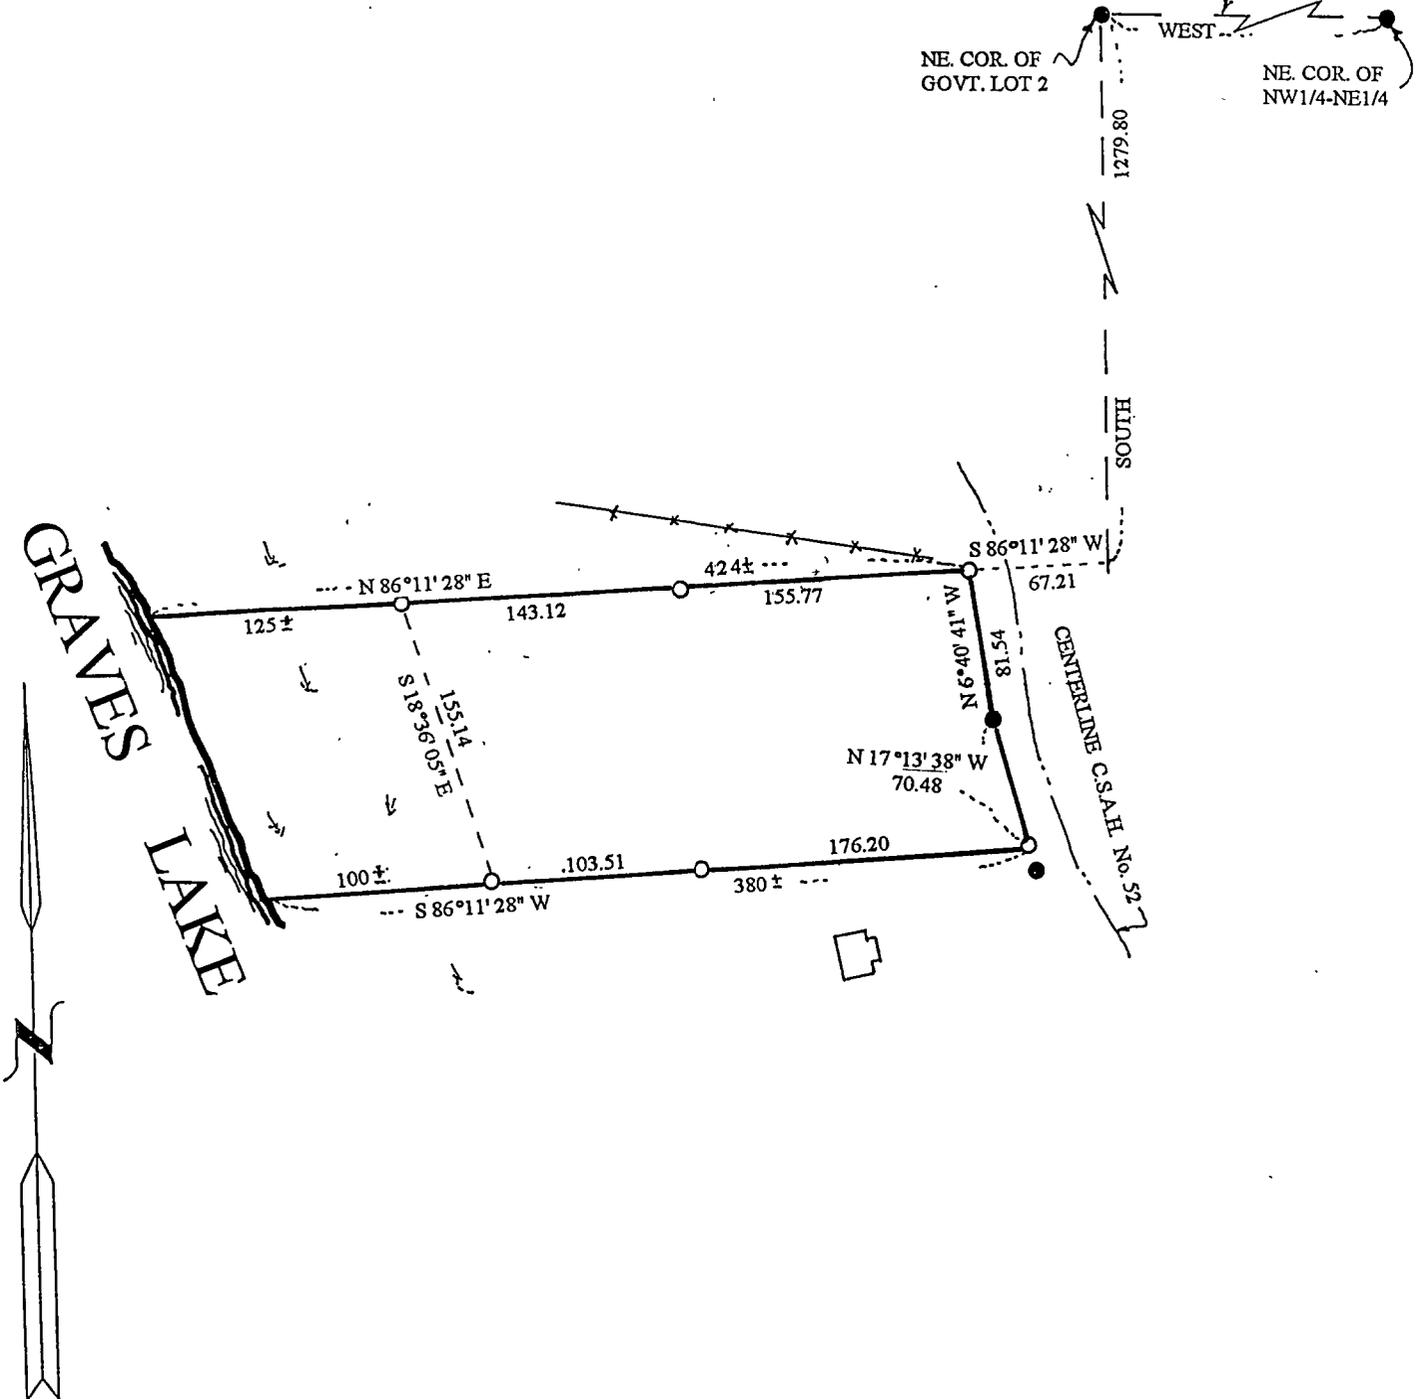

SCALE 1" = 100'

- = IRON MONUMENT FOUND IN PLACE
- = 1/2" IRON RE-BAR MONUMENT ESTABLISHED
- ⊥ = LOW WET AREA
- = USGLO BRASS CAP MONUMENT IN PLACE

I HEREBY CERTIFY THAT THIS SURVEY PLAN OR REPORT WAS PREPARED BY ME, AND THAT I AM A DULY LICENSED LAND SURVEYOR UNDER THE LAWS OF THE STATE OF MINNESOTA.

*Walter E. Cross*

DATE 12-17-94 LIC. No. 11395