




# CERTIFICATE OF SURVEY

SOUTHWEST QUARTER OF NORTHWEST QUARTER,  
SECTION 35, TOWNSHIP 142 NORTH, RANGE 31 WEST,  
CASS COUNTY, MINNESOTA

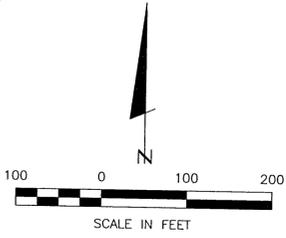

• DENOTES MONUMENT FOUND

ORIENTATION OF THIS BEARING SYSTEM  
IS BASED ON THE WEST LINE OF SW  
1/4-NW 1/4 TO HAVE AN ASSUMED  
BEARING OF N 3° 11' 24" E.

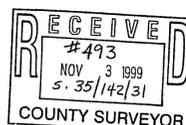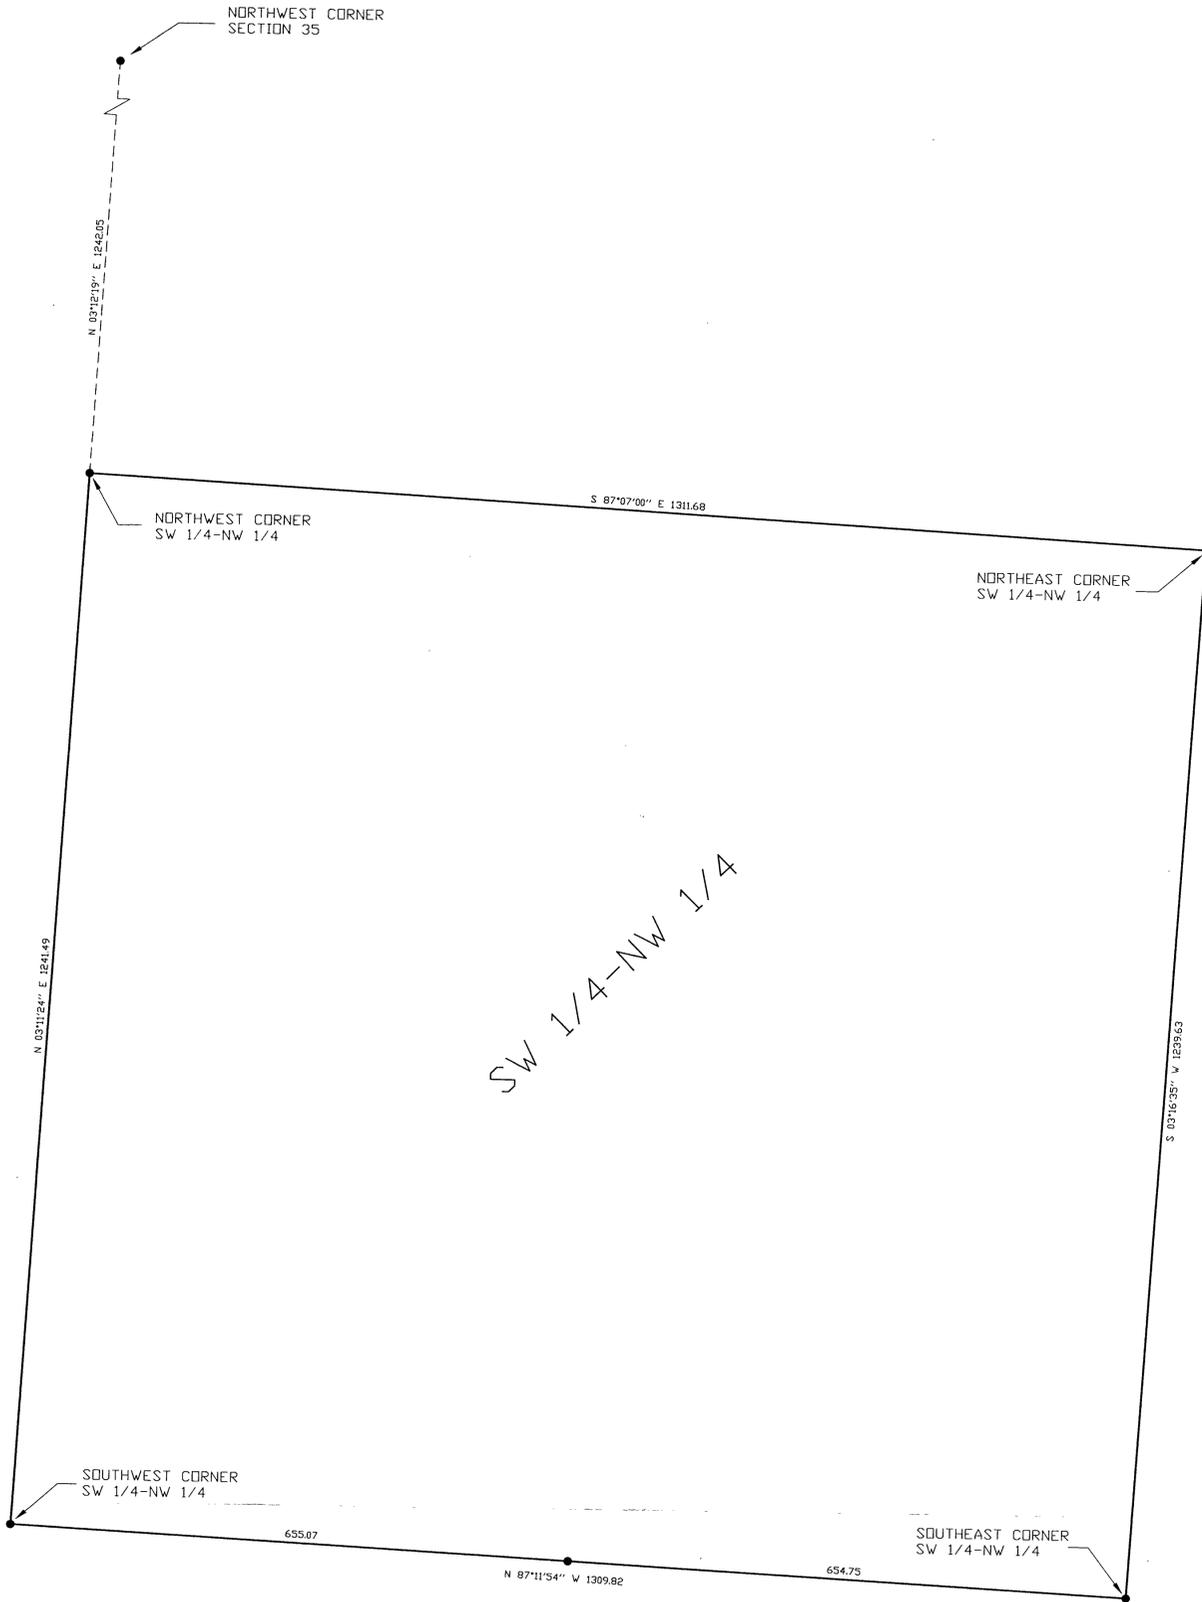

SHEET CERTIFICATE OF SURVEY LOUIS CHALICH PO BOX 69 WALKER, MN. 56484	PROJ. MGR. TLF CHECKED BY: TLF DRAWN BY: DRG	COMPUTER: 992156 FIELD BOOK: BOOK 153 PG. 41,60 FILE NO: W992156	DATE: 10/28/99 SCALE: HORZ. 1"=100' VERT. NONE	REVISIONS <table border="1" style="width: 100%; border-collapse: collapse;"> <thead> <tr> <th>DATE</th> <th>DESCRIPTION</th> <th>BY</th> </tr> </thead> <tbody> <tr> <td> </td> <td> </td> <td> </td> </tr> <tr> <td> </td> <td> </td> <td> </td> </tr> <tr> <td> </td> <td> </td> <td> </td> </tr> </tbody> </table>	DATE	DESCRIPTION	BY										I HEREBY CERTIFY THAT THIS SURVEY, PLAN, SPECIFICATION OR REPORT WAS PREPARED BY ME OR UNDER MY DIRECT SUPERVISION AND THAT I AM A DULY LICENSED ENGINEER OR LAND SURVEYOR UNDER THE LAWS OF THE STATE OF MINNESOTA.  DATE 10/28/99 LIC. NO. 21367
DATE	DESCRIPTION	BY															

**Landecker & Associates, Inc.**  
 Engineering • Surveying • Planning  
 Walker, MN 56484  
 Phone: 218-547-1296 Fax: 218-547-2272